
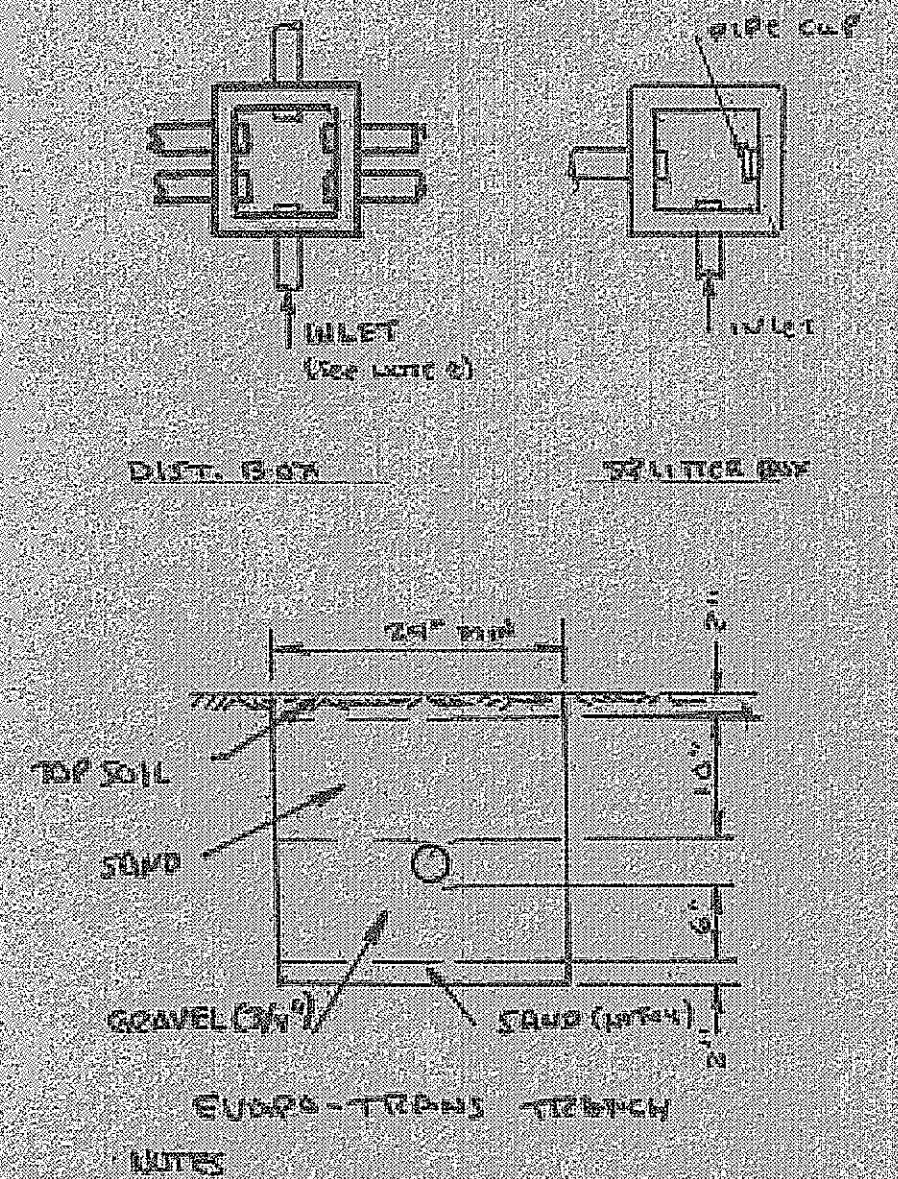
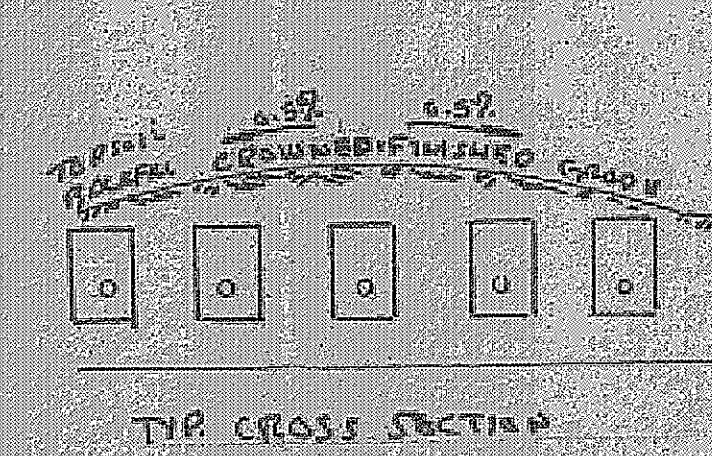


(2/2)

FRANCIS SITE PLAN
7915 AUBURN RD.
CONCORD TWP. LAKE COUNTY
SANITARY SYSTEM PROFILE
SCALE: HORIZONTAL 1"=20'
VERTICAL 1"=2'

DATE	
BY	
PROJECT	
CLIENT	
ENGINEER	
NO.	

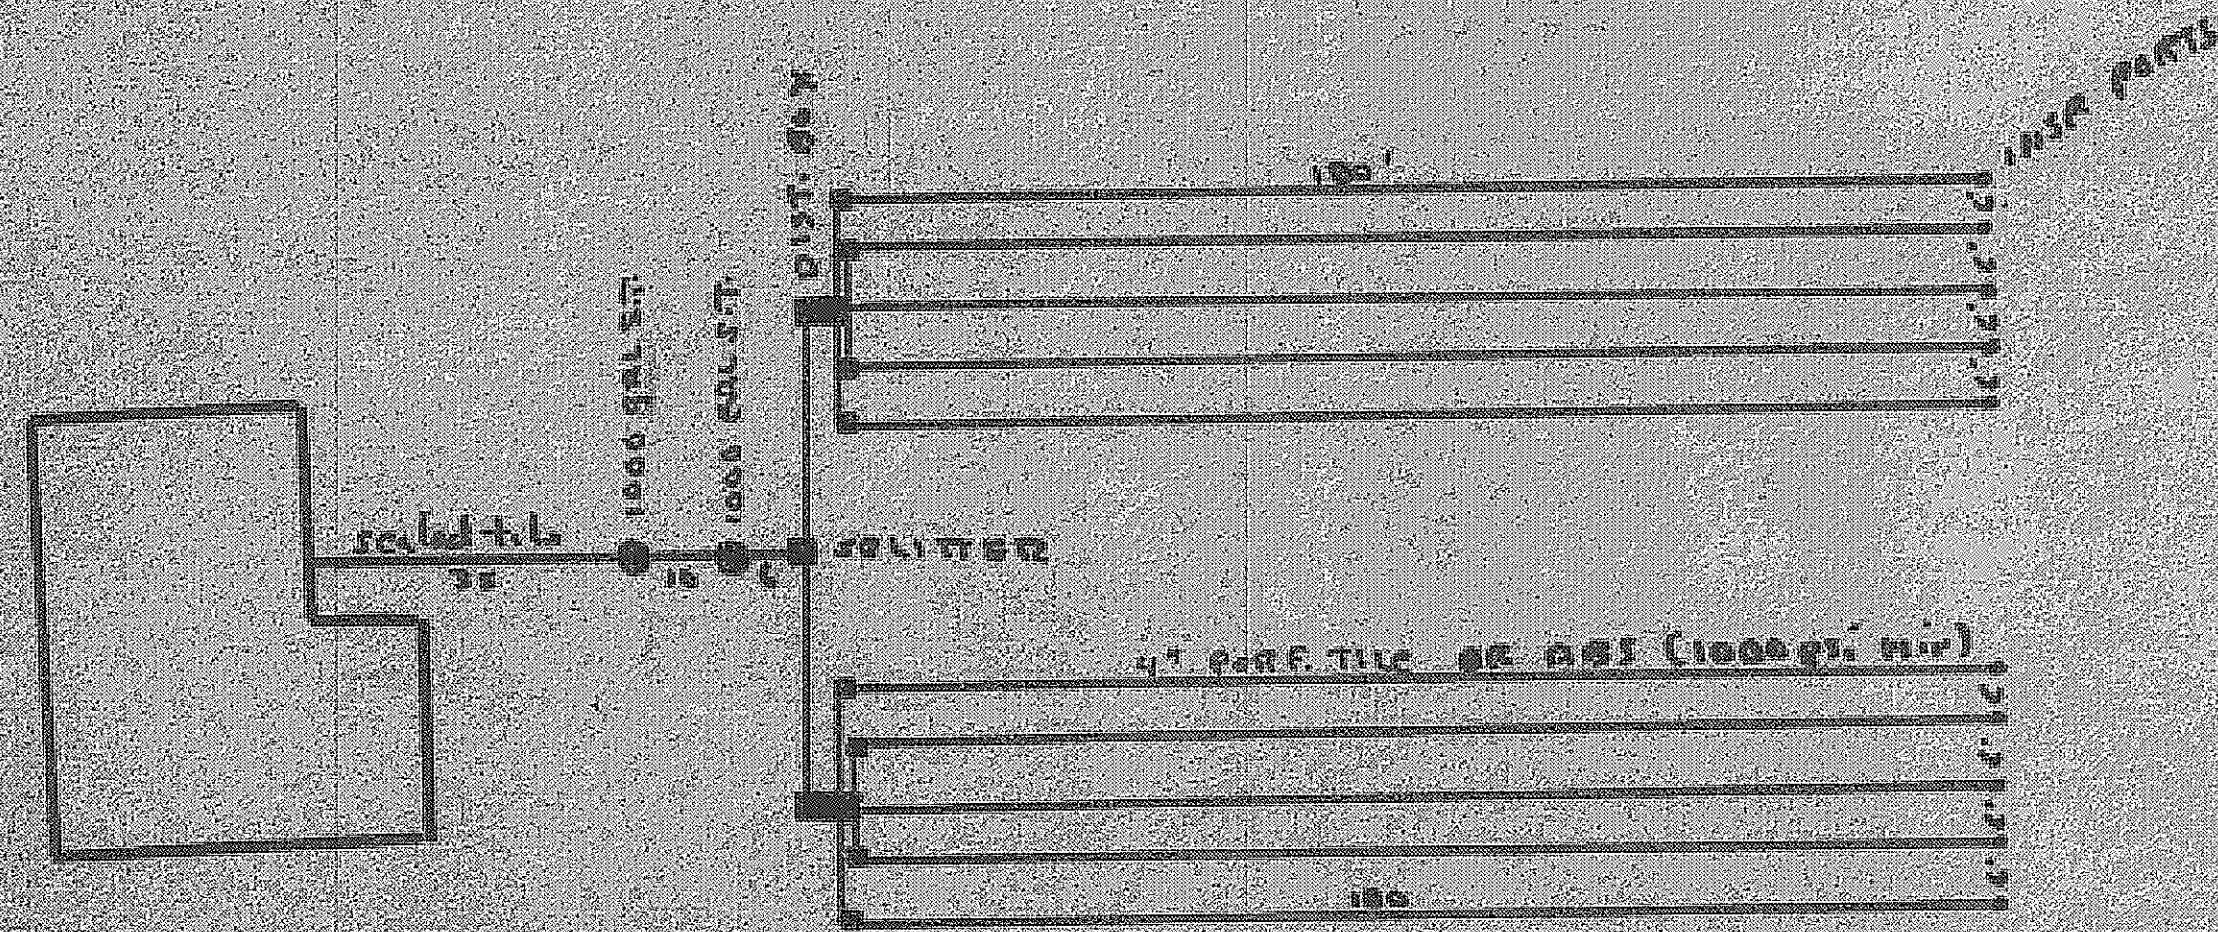

- NOTES
1. ALTERNATE FLOW FROM SECTION 1 TO SECTION 2 IN DRAINAGE
 2. MIN. FALL OF 1" FROM INLET TO OUTLET LINES
 3. TWENTY FOOT MIN. DIST. FROM SEPTIC TANK TO HOUSE
 4. CLEANING 4-1/2 IN. UNIFORM COEFFICIENT NOT TO EXCEED 4.

DATE	
BY	
PROJECT	
CLIENT	
ENGINEER	
NO.	

