


PROFILE
NO SCALE

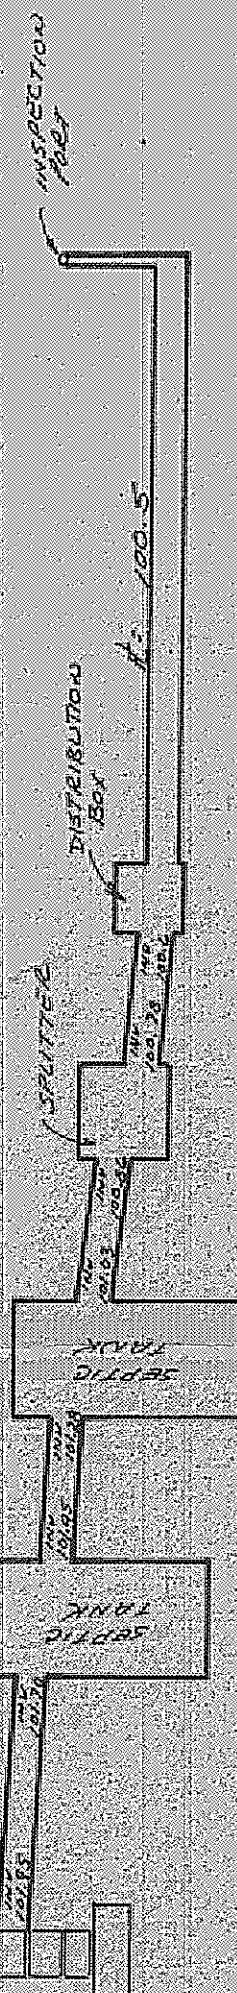


Reviewed and Accepted
LAKE COUNTY COMBINED GENERAL
DISTRICT DEPARTMENT OF HEALTH
Date 9-2-76

FRED C. KLUTH, M.D.
Health Commissioner
By Herald B. Davis


ZONING
PERMIT

Approved #3102 9/1/76
B. H. H. H.

N. 89° 00' 05" W. 356.82'

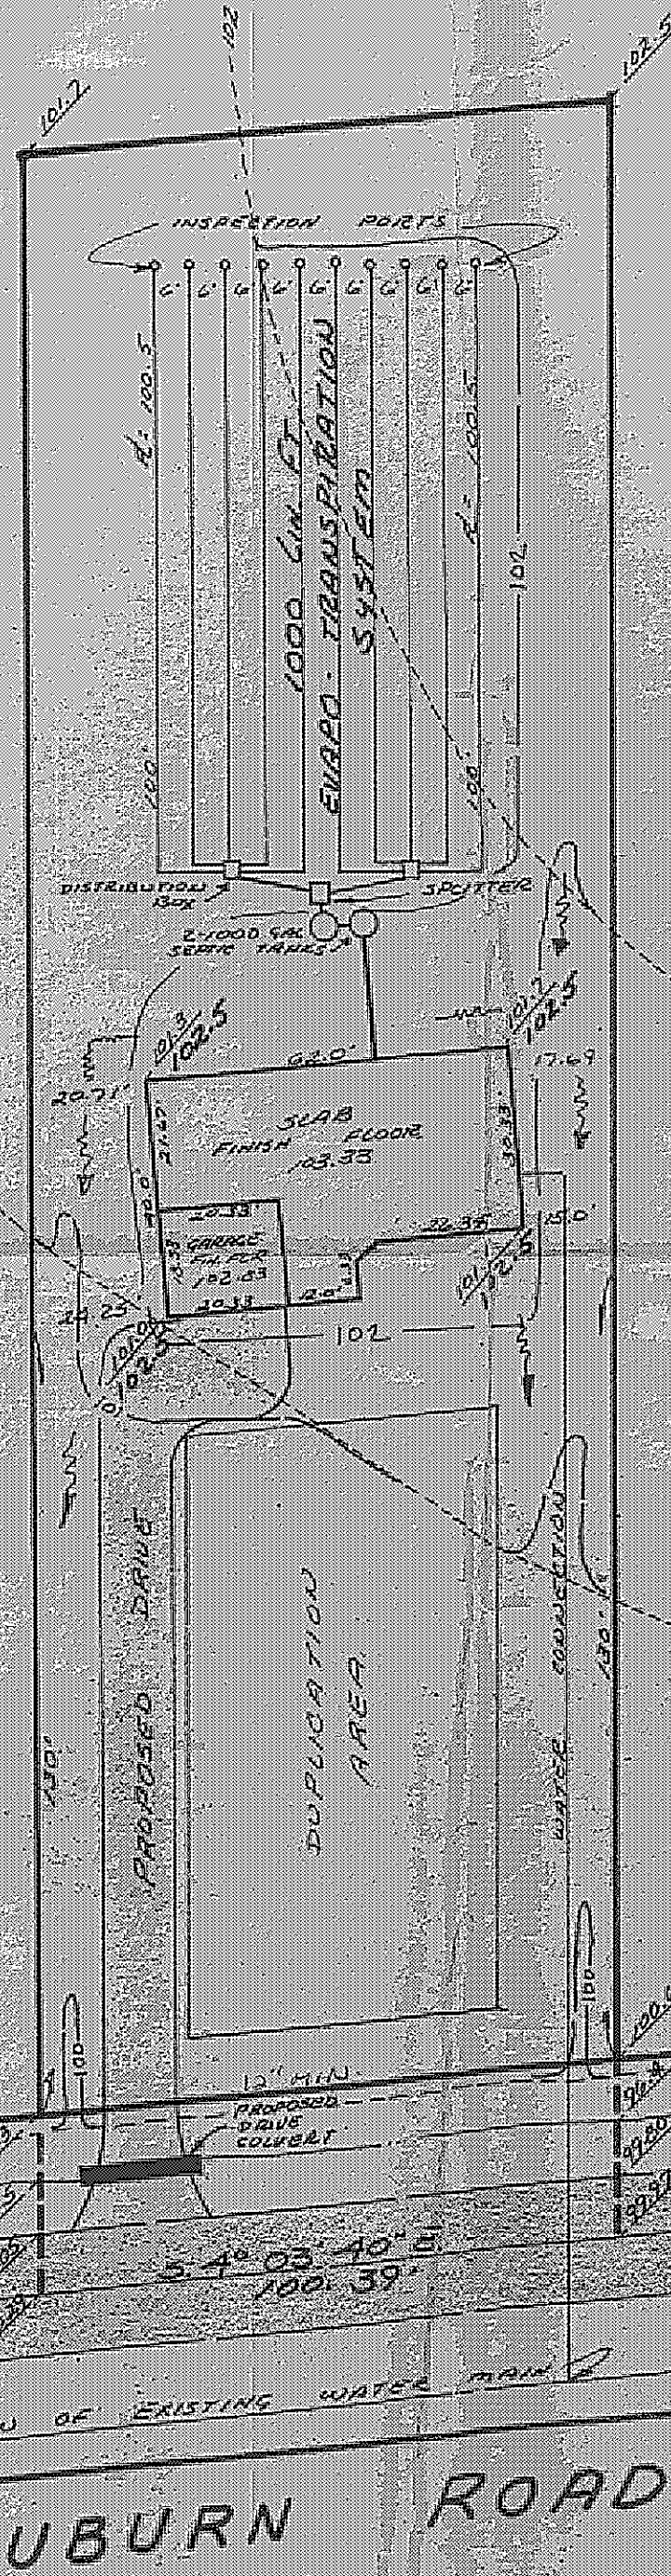

By THOMAS P. GILES, P.E.
Grading Plan Approved
as shown and/or noted
Date 9-2-76

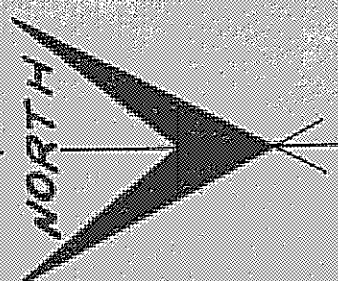

SITE PLAN

CONCORD TOWNSHIP

LAKE COUNTY, OHIO

for: NEFF-NAUGHTON-FAUVER

ADDRESS	STREET	CITY	ZIP
SUBDIVISION	NAME	LOT	TRACT
		12	3
SUBLOT NO.	STREET	VOLUME	PAGE
			1000
		PERM. PARCEL NO.	STREET

LEGEND

SANITARY MANHOLE	—●—	WATER VALVE (GAS)	—●—
STORM MANHOLE	—●—	WATER METER (GAS)	—●—
INLET OR CATCH BASIN	—●—	AS BUILT ELEVATION	100.0
HYDRANT	—●—		
EXISTING CONTOURS	—●—	INDICATES	
PROPOSED CONTOURS	—●—	DIRECTION OF	
EXIST. ELEV.	100.0	SURFACE DRAINAGE	
	100.0		

REMARKS

ALL BOUNDARY DATA SHOWN WAS OBTAINED FROM (DEEDS; RECORDED SUBDIVISION PLAT OR OTHER PUBLIC RECORDS)
LOCATIONS AS SHOWN OF ADJACENT WELLS AND SEPTIC TANKS OBTAINED FROM LAKE COUNTY HEALTH DEPARTMENT

DESIGN CERTIFICATION

THIS PLAN WAS PREPARED BY ME, AND IS CORRECT TO THE BEST OF MY KNOWLEDGE AND BELIEF.
NAME Richard Salo SURVEYOR REGISTRATION NO. PS-5244

CHECK LIST


NO. OF BEDROOMS	WATER MAIN SIZE, LOCATION
DIMENSIONS	SAN. SEWER SIZE, % GR. LOC.
BEARINGS	SAN. MH. CAST. ELEV. INV. ELEV.
TIE TO NEAREST STREET	SAN. CONN. SIZE, LOC. DEPTH
SUBLOT NO. PARCEL NO.	STORM SEWER SIZE, % GR. LOC.
SURROUNDING OWNERS	STORM MH. CAST. ELEV. INV. ELEV.
BLDG. DIMENSIONS FIN. GR.	PAV'T. TYPE, GRADE CURBS
BLDG. TIES FLR. GRADES	GAS LINE LOC. SIZE, PRESSURE
APRON TYPE, WIDTH, THICKNESS	SEPTIC TANK LOCATION & DUPLICATION AREA
SIDEWALK TYPE, WIDTH, THICKNESS	WELL LOCATION
CONVERT. TYPE, DIA., LENGTH	ISOLATION RADIUS FROM WELL
ROCK OUTCROPPINGS	

NO.	DATE	BY	PLAN PREPARED BY:
1	8-31-76	RJB	DEBEVEC-SALO & ASSOCIATES, INC.
2			130 EAST JACKSON ST. PAINESVILLE, OHIO
3			DRAWN BY <u>AK</u> SCALE <u>1"=30'</u> PHONE NO. <u>352-9250</u>
4			CHK'D <u>RJB</u> DATE <u>27 AUG. 76</u> DRAWING NO. <u>4735</u>
5			CREW CHIEF <u>RJB</u> APP'D. <u>4735</u>

"AS BUILT" CERTIFICATION

I, HEREBY CERTIFY THAT THE CIRCLED GRADES ARE EXISTING FINISH GRADES CHECKED IN FIELD ON 19 BY SURVEYING AND ARE CORRECT TO THE BEST OF MY KNOWLEDGE AND BELIEF.

REGISTERED SURVEYOR REG. NO.

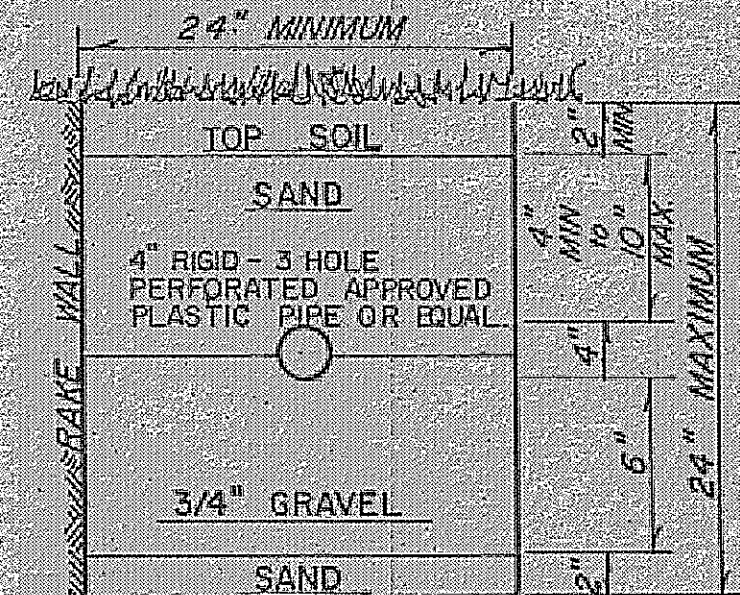

TRENCH CROSS SECTION

NO SCALE

4735

7930 AUBURN RD. 8A-20-33