



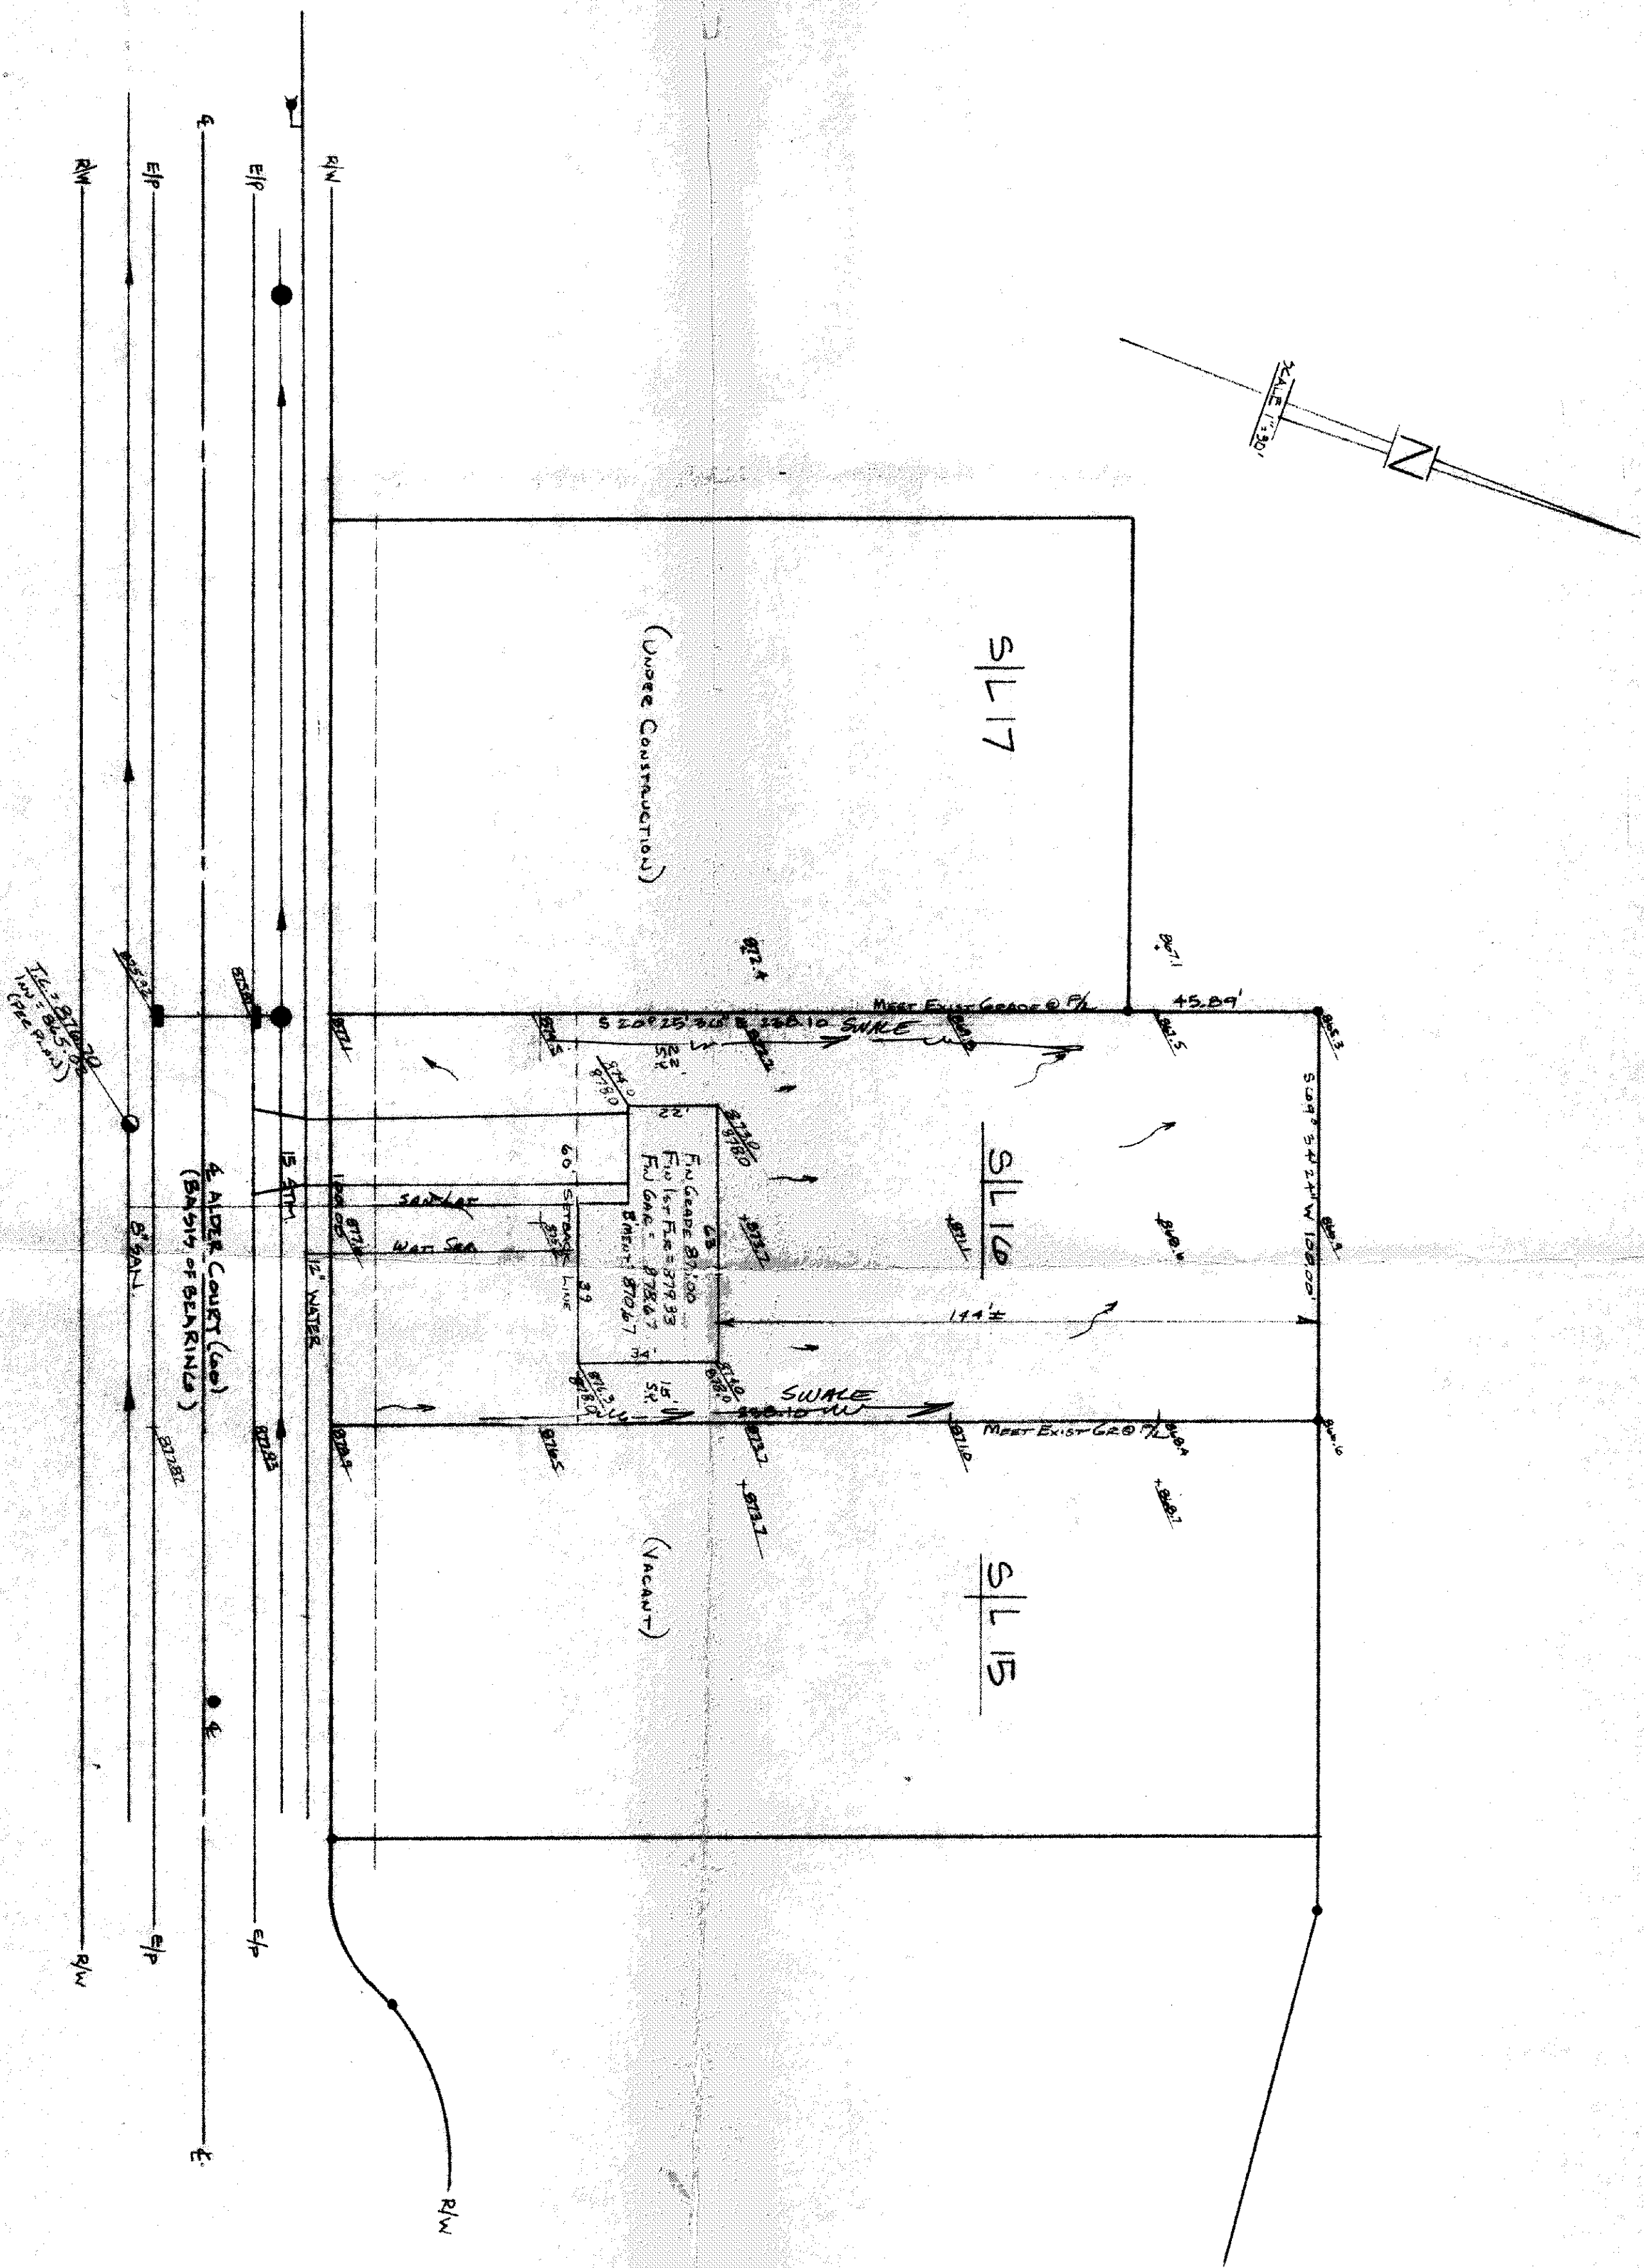

Grading Plan Approved
as shown and/or noted
THOMAS P. GILLES, P.E.
Lake County Engineer
By *[Signature]* Date 11/12/88
Elevations 11/12/88

ZONING PERMIT # 6030
ISSUED 11-18-88
SUBJECT TO APPROVAL BY:
Lake County Engineer ☒
Lake County Planning Comm. ☐
Lake County Bldg. Dept. ☒
Leno R. Marano

0.00' EXIST. ELEV.
+0.00' FROM ELEV.

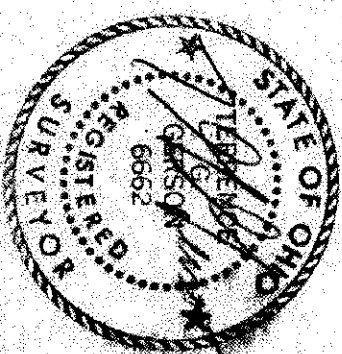

CLIFF SHANDLER - SHANDLER CONST. CO. 8353 MENTOR AVE MENTOR, OHIO 44060	TITLE SITE PLAN SL16 MORLEY HILLS ESTATES #4A	DATE 16 Nov 88	DRAWN BY G.G./TGG	CHECKED BY S.D.S.
---	---	-------------------	----------------------	----------------------



WILLIAM R. GRAY ASSOCIATES, INC.
7519 MENTOR AVENUE MENTOR, OHIO 44060 946-1616