


NOTE:
1) SEE APPROVED GRADING PLAN
ON FILE WITH COUNTY ENGINEER.
2) UNDEVELOPED ELEVATIONS ARE
PROPOSED FINISH GRADES.
3) BENCH MARK - P.K. NAIL IN TREE
5/L "S" ELEV. 761.00

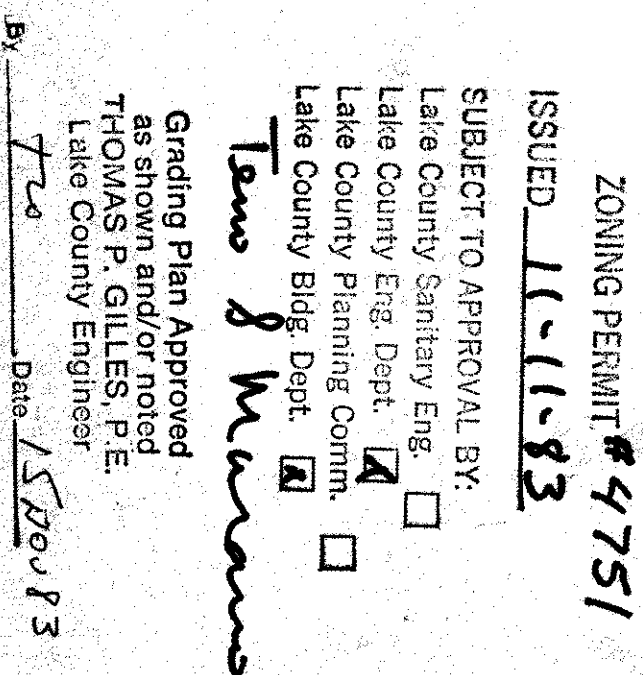

DATE APR 63
SCALE 1"=20'
DRAWN BY WES
CHECKED BY WES
CITY OF WES

W

COLPETZER & WOODS
CONSULTANTS, INC.
MENTOR, OHIO 44060

SHEET 1 OF 1

CONTRACT NO. 25-520