


EDWARD & NAUCY KALISH VOL. 614 PG. 252
 CECELIA KOSARIKO VOL. 874 PG. 1285
 WILLIAM & JANET NICHOLS VOL. 831 PG. 1141

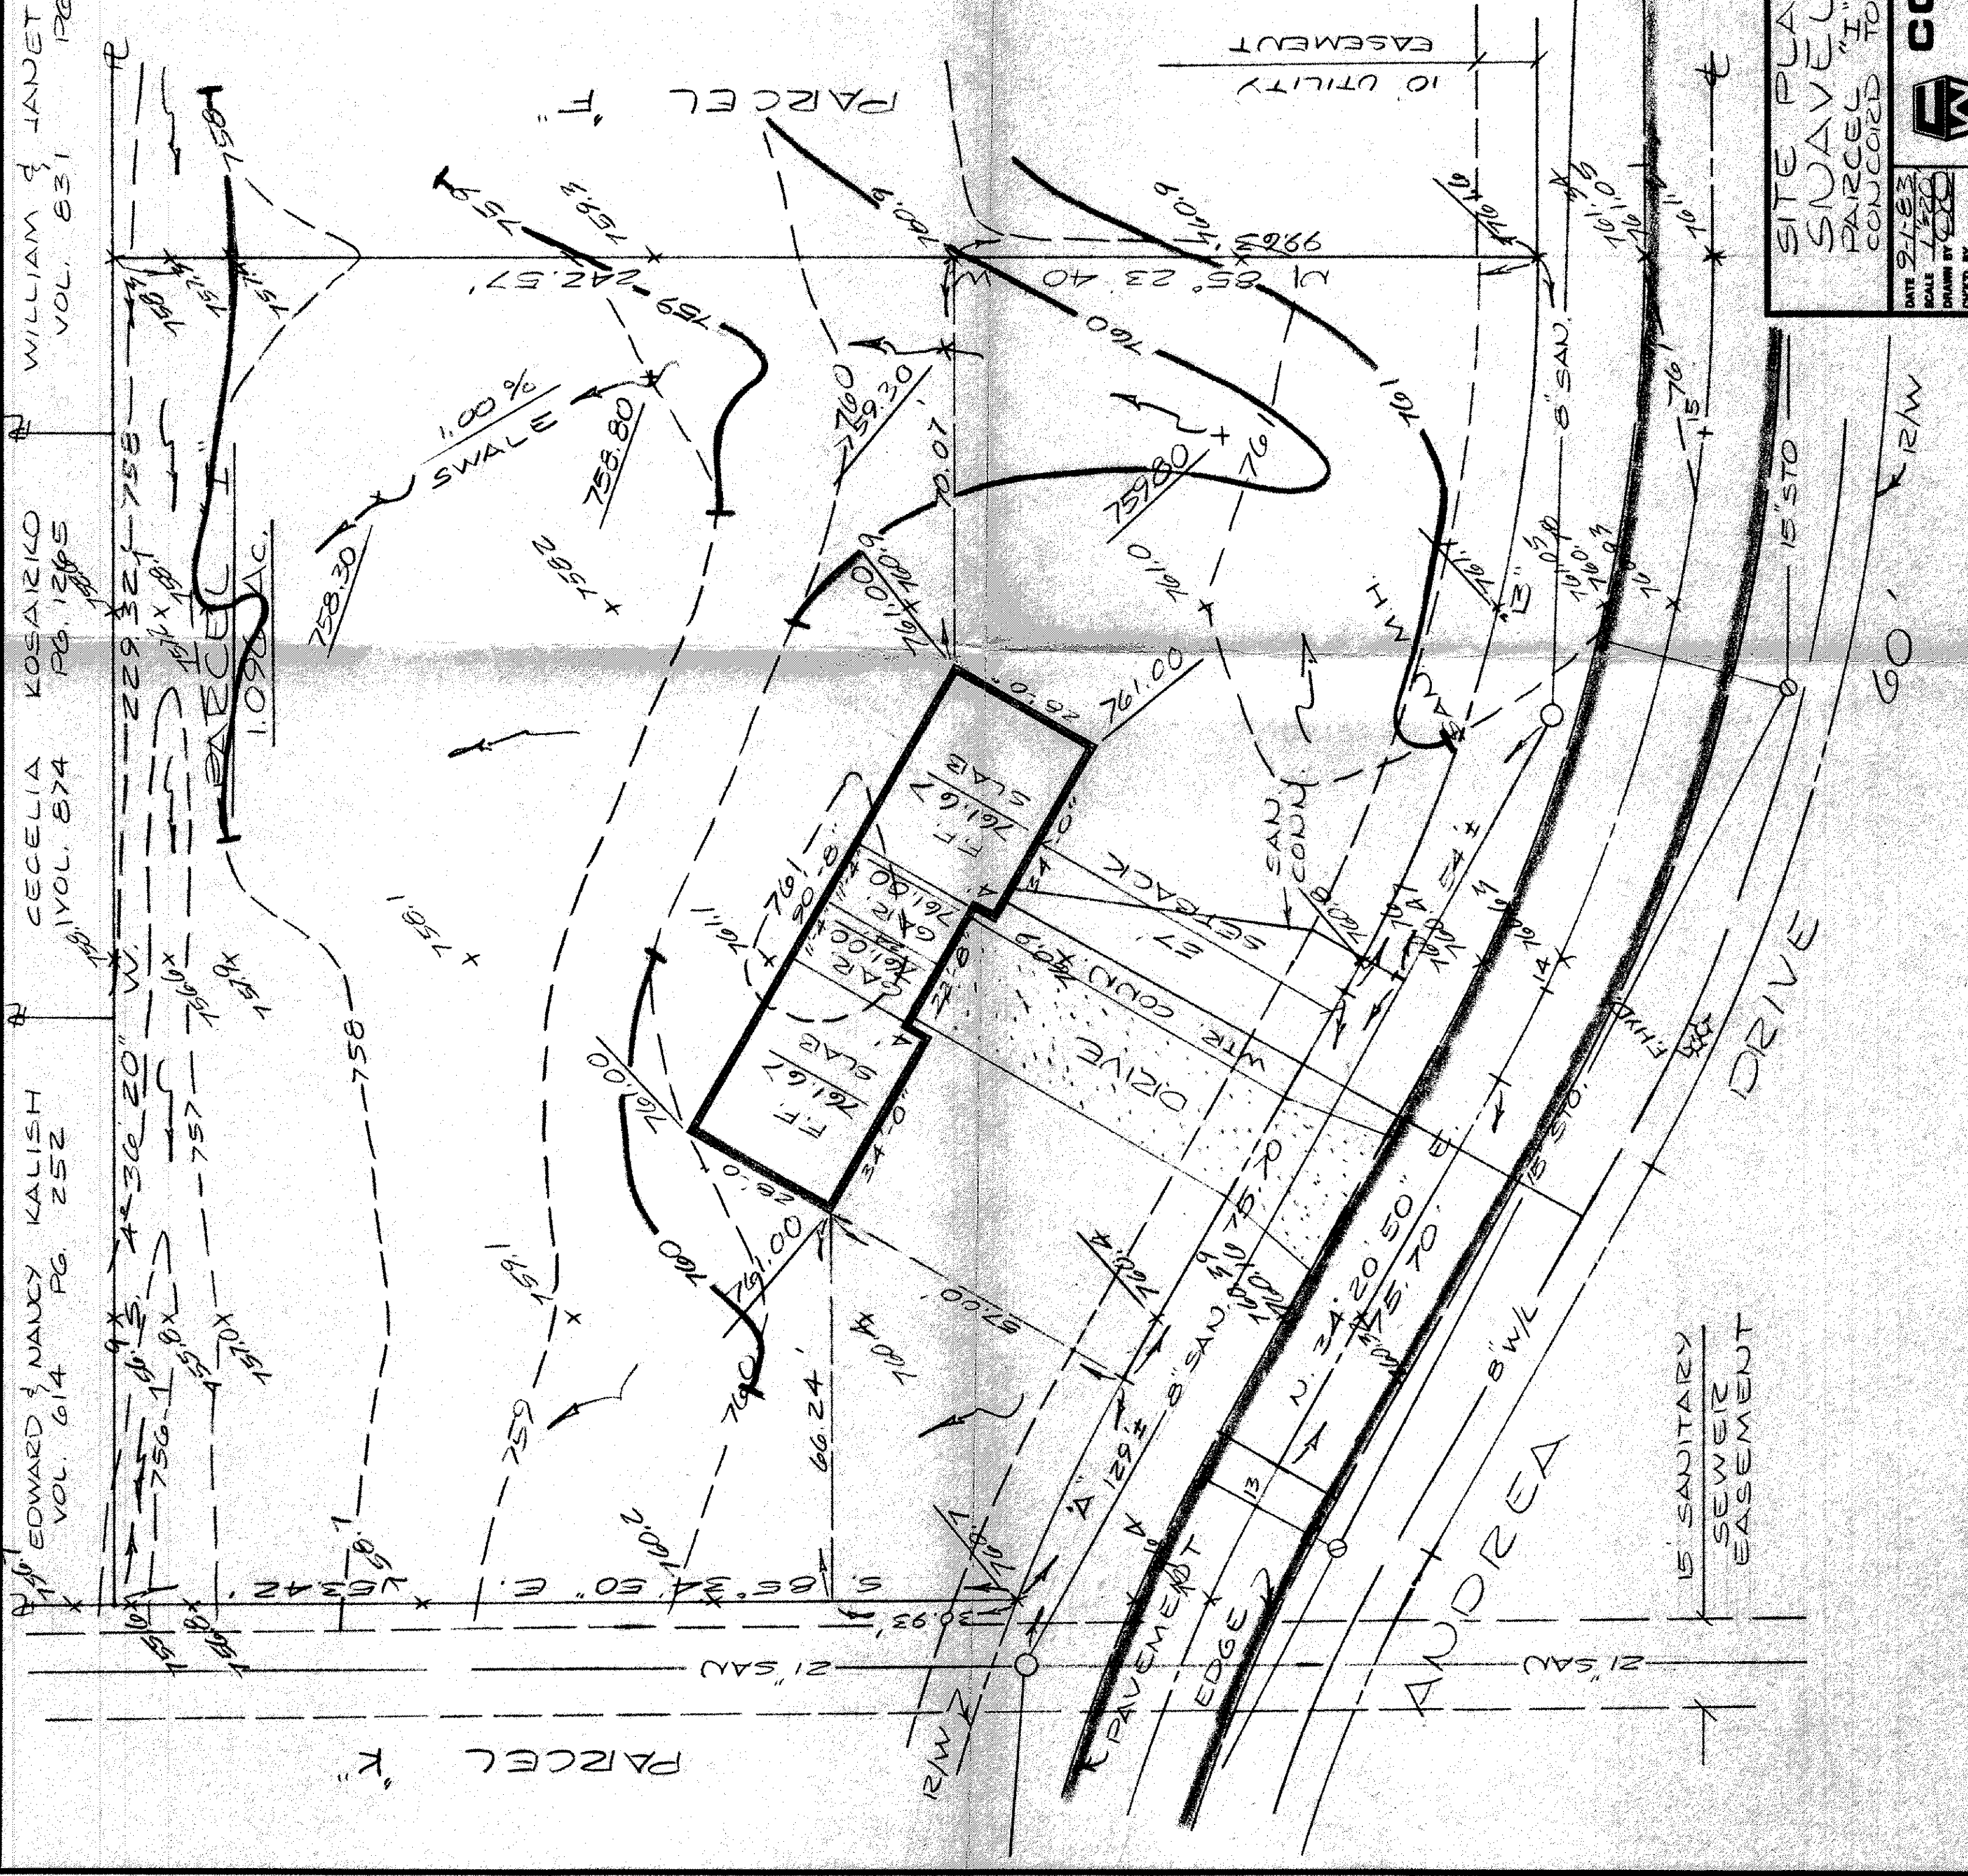

NOTES:
 1) SEE APPROVED GRADING PLAN ON FILE WITH THE COUNTY ENGINEER
 2) UNDERLINED ELEVATIONS ARE PROPOSED FINISH GRADES.
 3) BENCH MARK:
 TOP OF F.H.V.D. SUBLOT 'C'
 ELEV. 765.68

'A' DATA

R =	310.61'
Δ =	7°45'56"
A =	42.10'
T =	21.08'
C =	42.07'
N.	30°27'52" E.

'B' DATA

R =	252.45'
Δ =	29°44'30"
A =	131.04'
T =	67.03'
C =	129.58'
N.	19°28'35" E.

Grading Plan Approved
 as shown and/or noted
 THOMAS P. GILLES, P.E.
 Lake County Engineer

By: Tru Date: 12 Sept 83

ZONING PERMIT #4705

ISSUED 9-7-83

SUBJECT TO APPROVAL BY:
☐ Lake County Sanitary Eng.
☒ Lake County Eng. Dept.
☐ Lake County Planning Comm.
☒ Lake County Bldg. Dept.

Tenn & Marano

DESIGN CERTIFICATION
 THIS PLAN WAS PREPARED BY ME AND IS CORRECT TO THE BEST OF MY KNOWLEDGE AND BELIEF.

William G. Brown
 REG. SURVEYOR NO. 41,427

AS BUILT CERTIFICATION
 I HEREBY CERTIFY THAT THE DIMENSIONS AND LOCATIONS OF THE EASEMENTS AND UTILITIES SHOWN ON THIS PLAN ARE CORRECT TO THE BEST OF MY KNOWLEDGE AND BELIEF.

REG. SURVEYOR NO. _____

SITE PLAN FOR:
SWAVELEY COMPANY
 PARCEL "I" SHADY KNOLL SUBDIVISION
 CONCORD TOWNSHIP, LAKE COUNTY, OHIO

DATE 9/1/83 **SCALE** 1"=20' **DRAWN BY** JCB **CHECKED BY** JCB

COLPETZER WOODS CONSULTANTS, INC.
 MENTOR, OHIO 44060

SHEET 1 OF 1
 CONTRACT NO. 253-520