

SCALE: 1"=20'

J. MELVIN ANDREWS
C.P. 100, 115 B-1996

ZONING PERMIT #5255


ISSUED 6-16-86

SUBJECT TO APPROVAL BY:
Late County Surveying Eng. ☐
Late County Eng. Dept. ☒
Late County Planning Comm. ☐
Late County Bldg. Dept. ☒

Tom J. Marlow

Grading Plan Approved
as shown and/or noted
THOMAS P. GILLES, P.E.
Lake County Engineer

By *TPG* Date 6-17-86

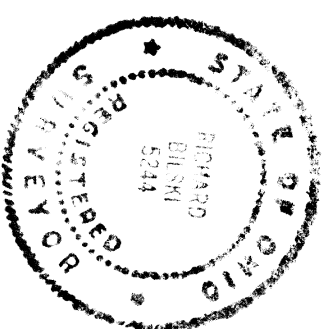

① - R 60.00
A 48.52
A 51.20
A 49.60
OR N. 60° 50' 33" E.

BENIGNA
RIM SANITARY
ARROW GREEN ROAD
EVERY 76.00'

PROF. ELEV.
5244

CERTIFICATION
THIS PLAT WAS PREPARED BY ME
AND IS CORRECT TO THE BEST OF
MY KNOWLEDGE AND BELIEF.
TPG
REG. SURVEYOR NO. 5244

DATE	6-6-86
SCALE	1"=20'
DRAWN BY	ELC
CHECKED BY	TPG
F.B.I. NO.	PG. 1/1


ELITE PLAN FOR SCOTT ANDREWS
BUILDING SURVEY NO. 1 OF ARROW GREEN SURVEYING IN PHASE I
CONVEYANCE TO LAKES COUNTY, OHIO

COLPETZER WOODS
CONSULTANTS, INC.
MENTOR, OHIO 44060

SHEET 1 OF 1

SCALE: 1"=20'

J. MELVIN ANDREWS
O.R. VOL. 115 PG. 99C

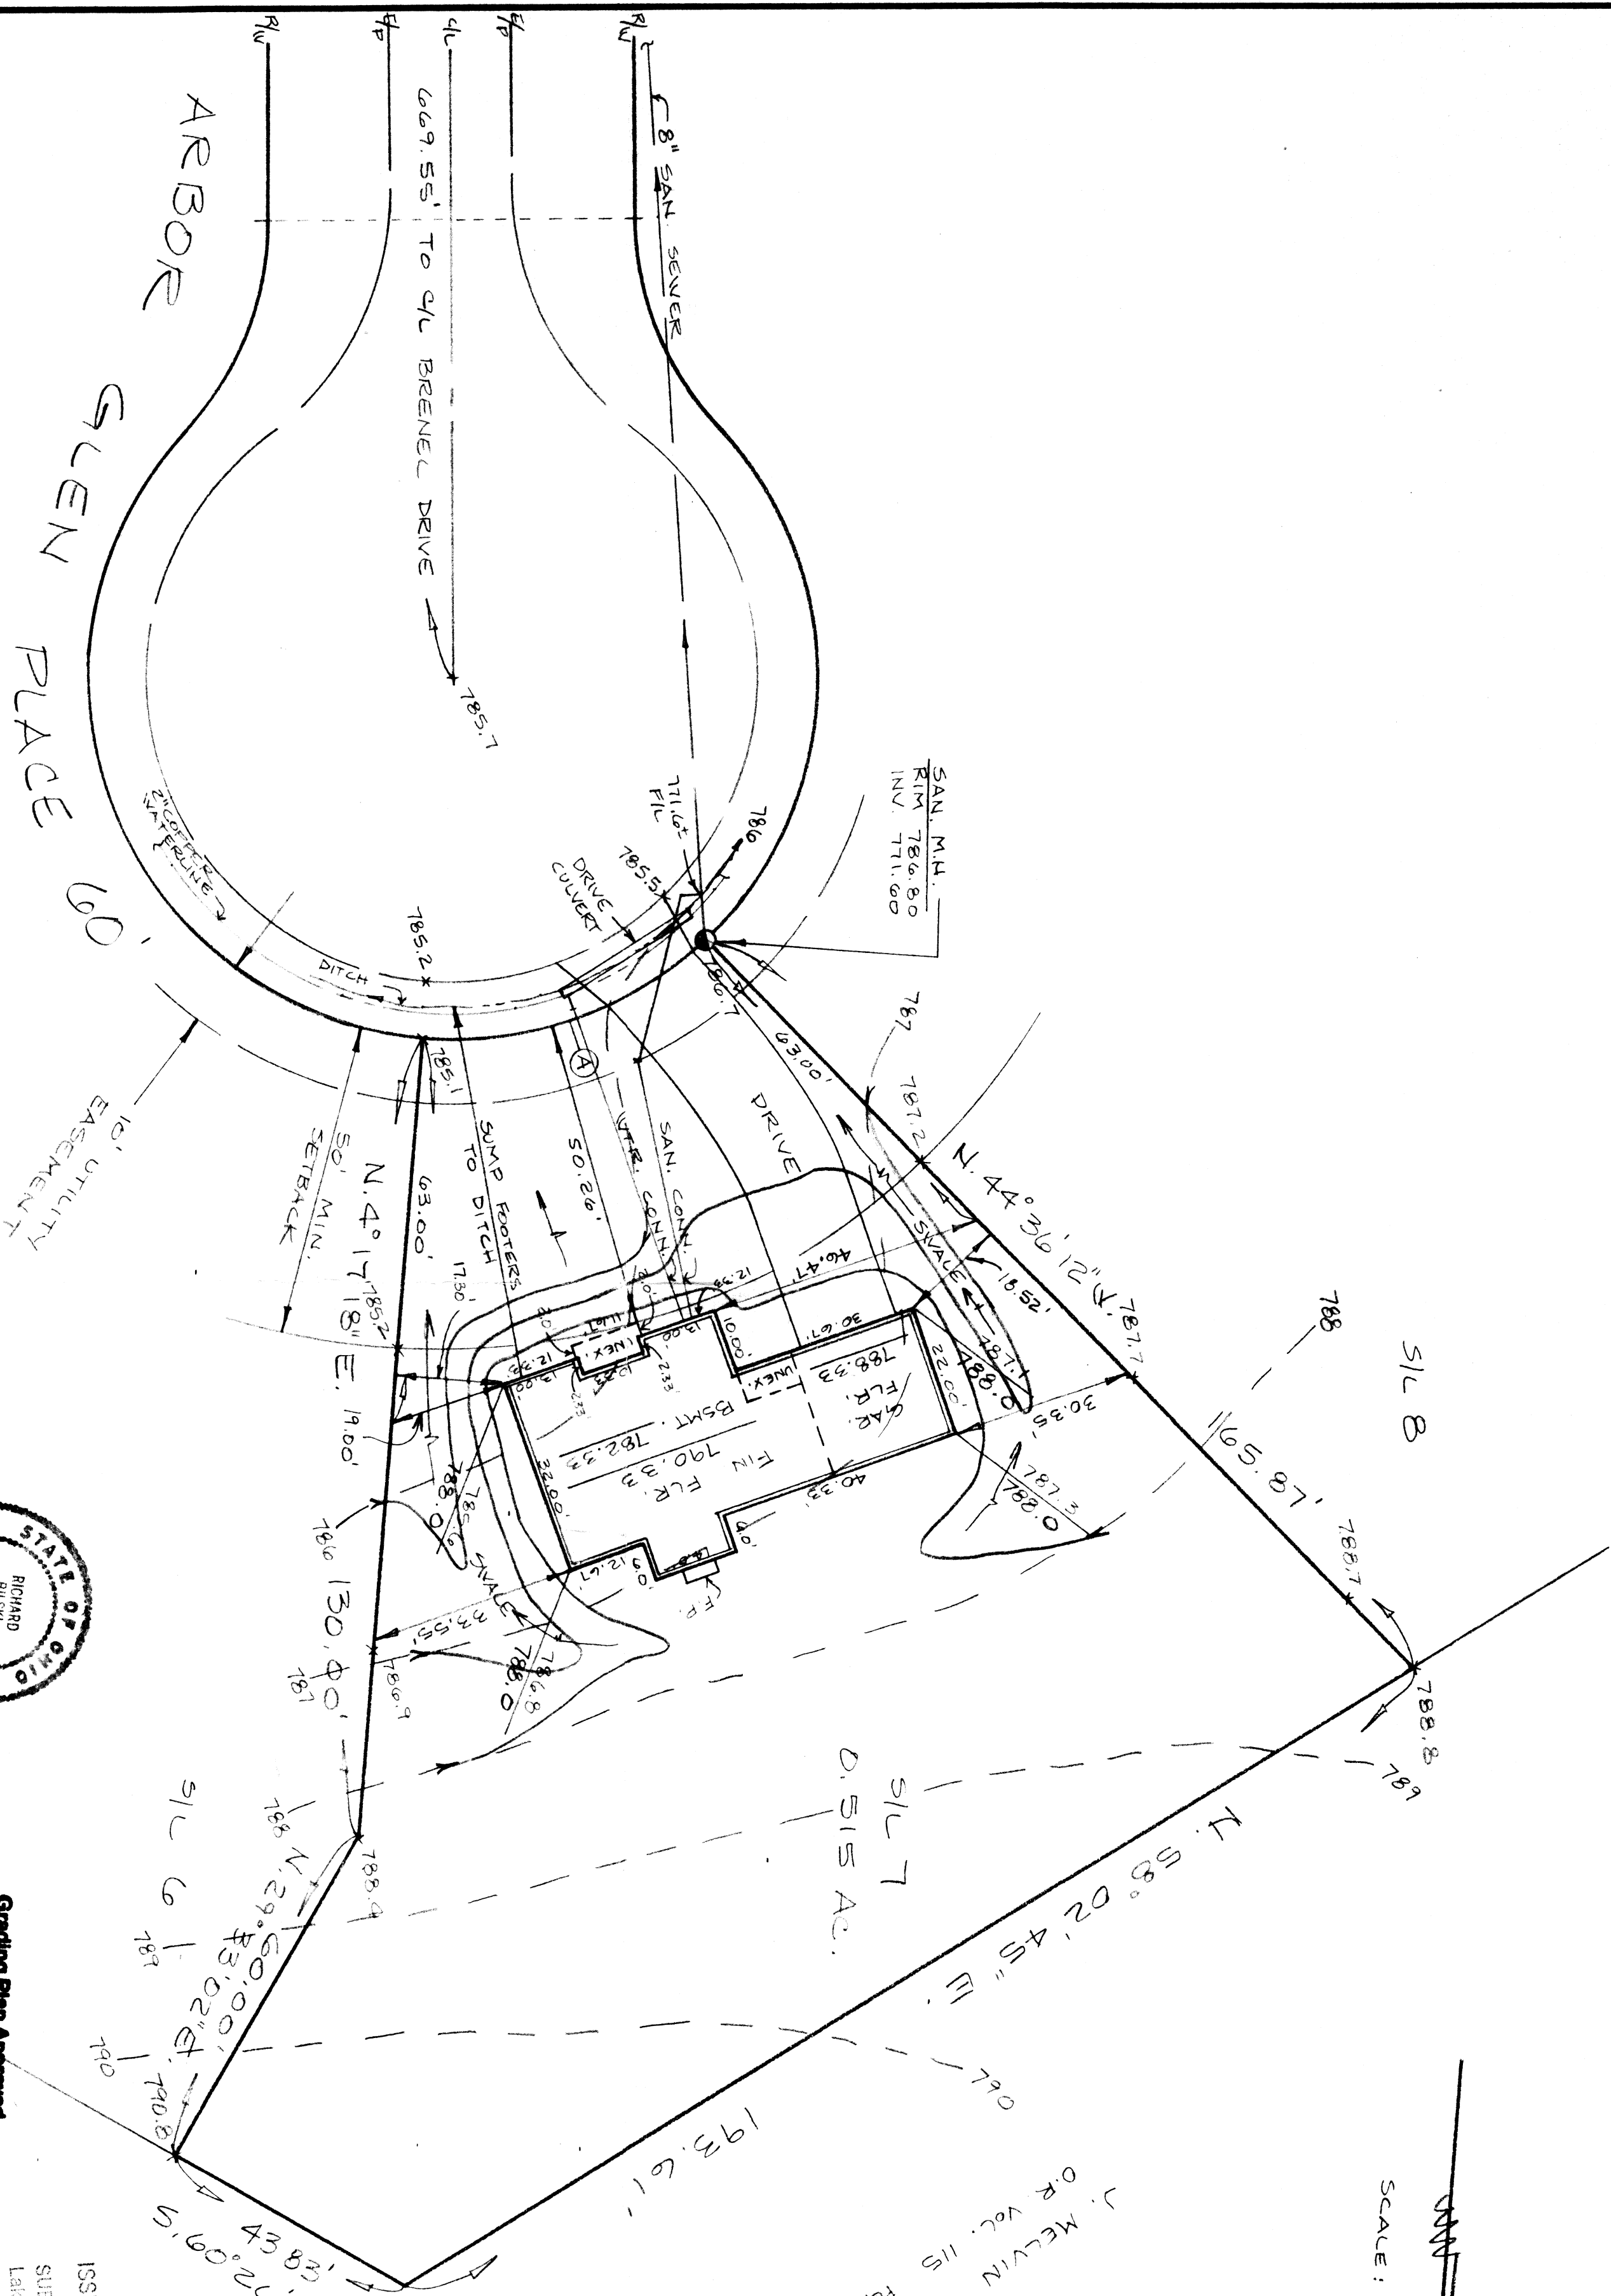


① - R = 60.00'
Δ = 48°53'30"
A = 51.20'
C = 49.66'
CB = N. 69°50'33"E.

BENCHMARK

RIM SAN. M.H. @ S.W. CORNER OF
ARBOR GLEN PLACE AND BRENEEL DRIVE
ELEV. 761.69

EXIST. ELEV.
PROP. ELEV.

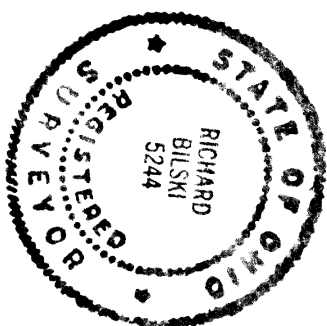

Grading Plan Approved
as shown and/or noted
THOMAS P. GILLES, P.E.
Lake County Engineer

By Line Date 7/15/86

Tom J. Marano

ZONING PERMIT #5288
ISSUED 7-15-86

SUBJECT TO APPROVAL BY:

- ☐ Lake County Sanitary Eng.
- ☐ Lake County Eng. Dept.
- ☐ Lake County Planning Comm.
- ☒ Lake County Bldg. Dept.

SITE PLAN FOR SCOTT ANDREWS
BEING SUBLOT NO. 1 OF ARBOR GLEN SUBDIVISION PHASE I,
VOL. 5 PG. 40
CONCEDED TOWNSHIP, LAKE COUNTY, OHIO

COLPETZER WOODS
CONSULTANTS, INC.
MENTOR, OHIO 44060

CERTIFICATION
THIS PLAN WAS PREPARED BY ME
AND IS CORRECT TO THE BEST OF
MY KNOWLEDGE AND BELIEF.
REG. SURVEYOR NO. 5244

DATE 6-6-86
SCALE 1"=20'
DRAWN BY ELS
CHKD BY JLD
F&E 314 PG. 43

SHEET 1 OF 1
CONTRACT NO. 85-820-007