


SCALE: 1"=20'

J. MELVIN ANDREWS  
O.R. VOL. 115 PG. 99C

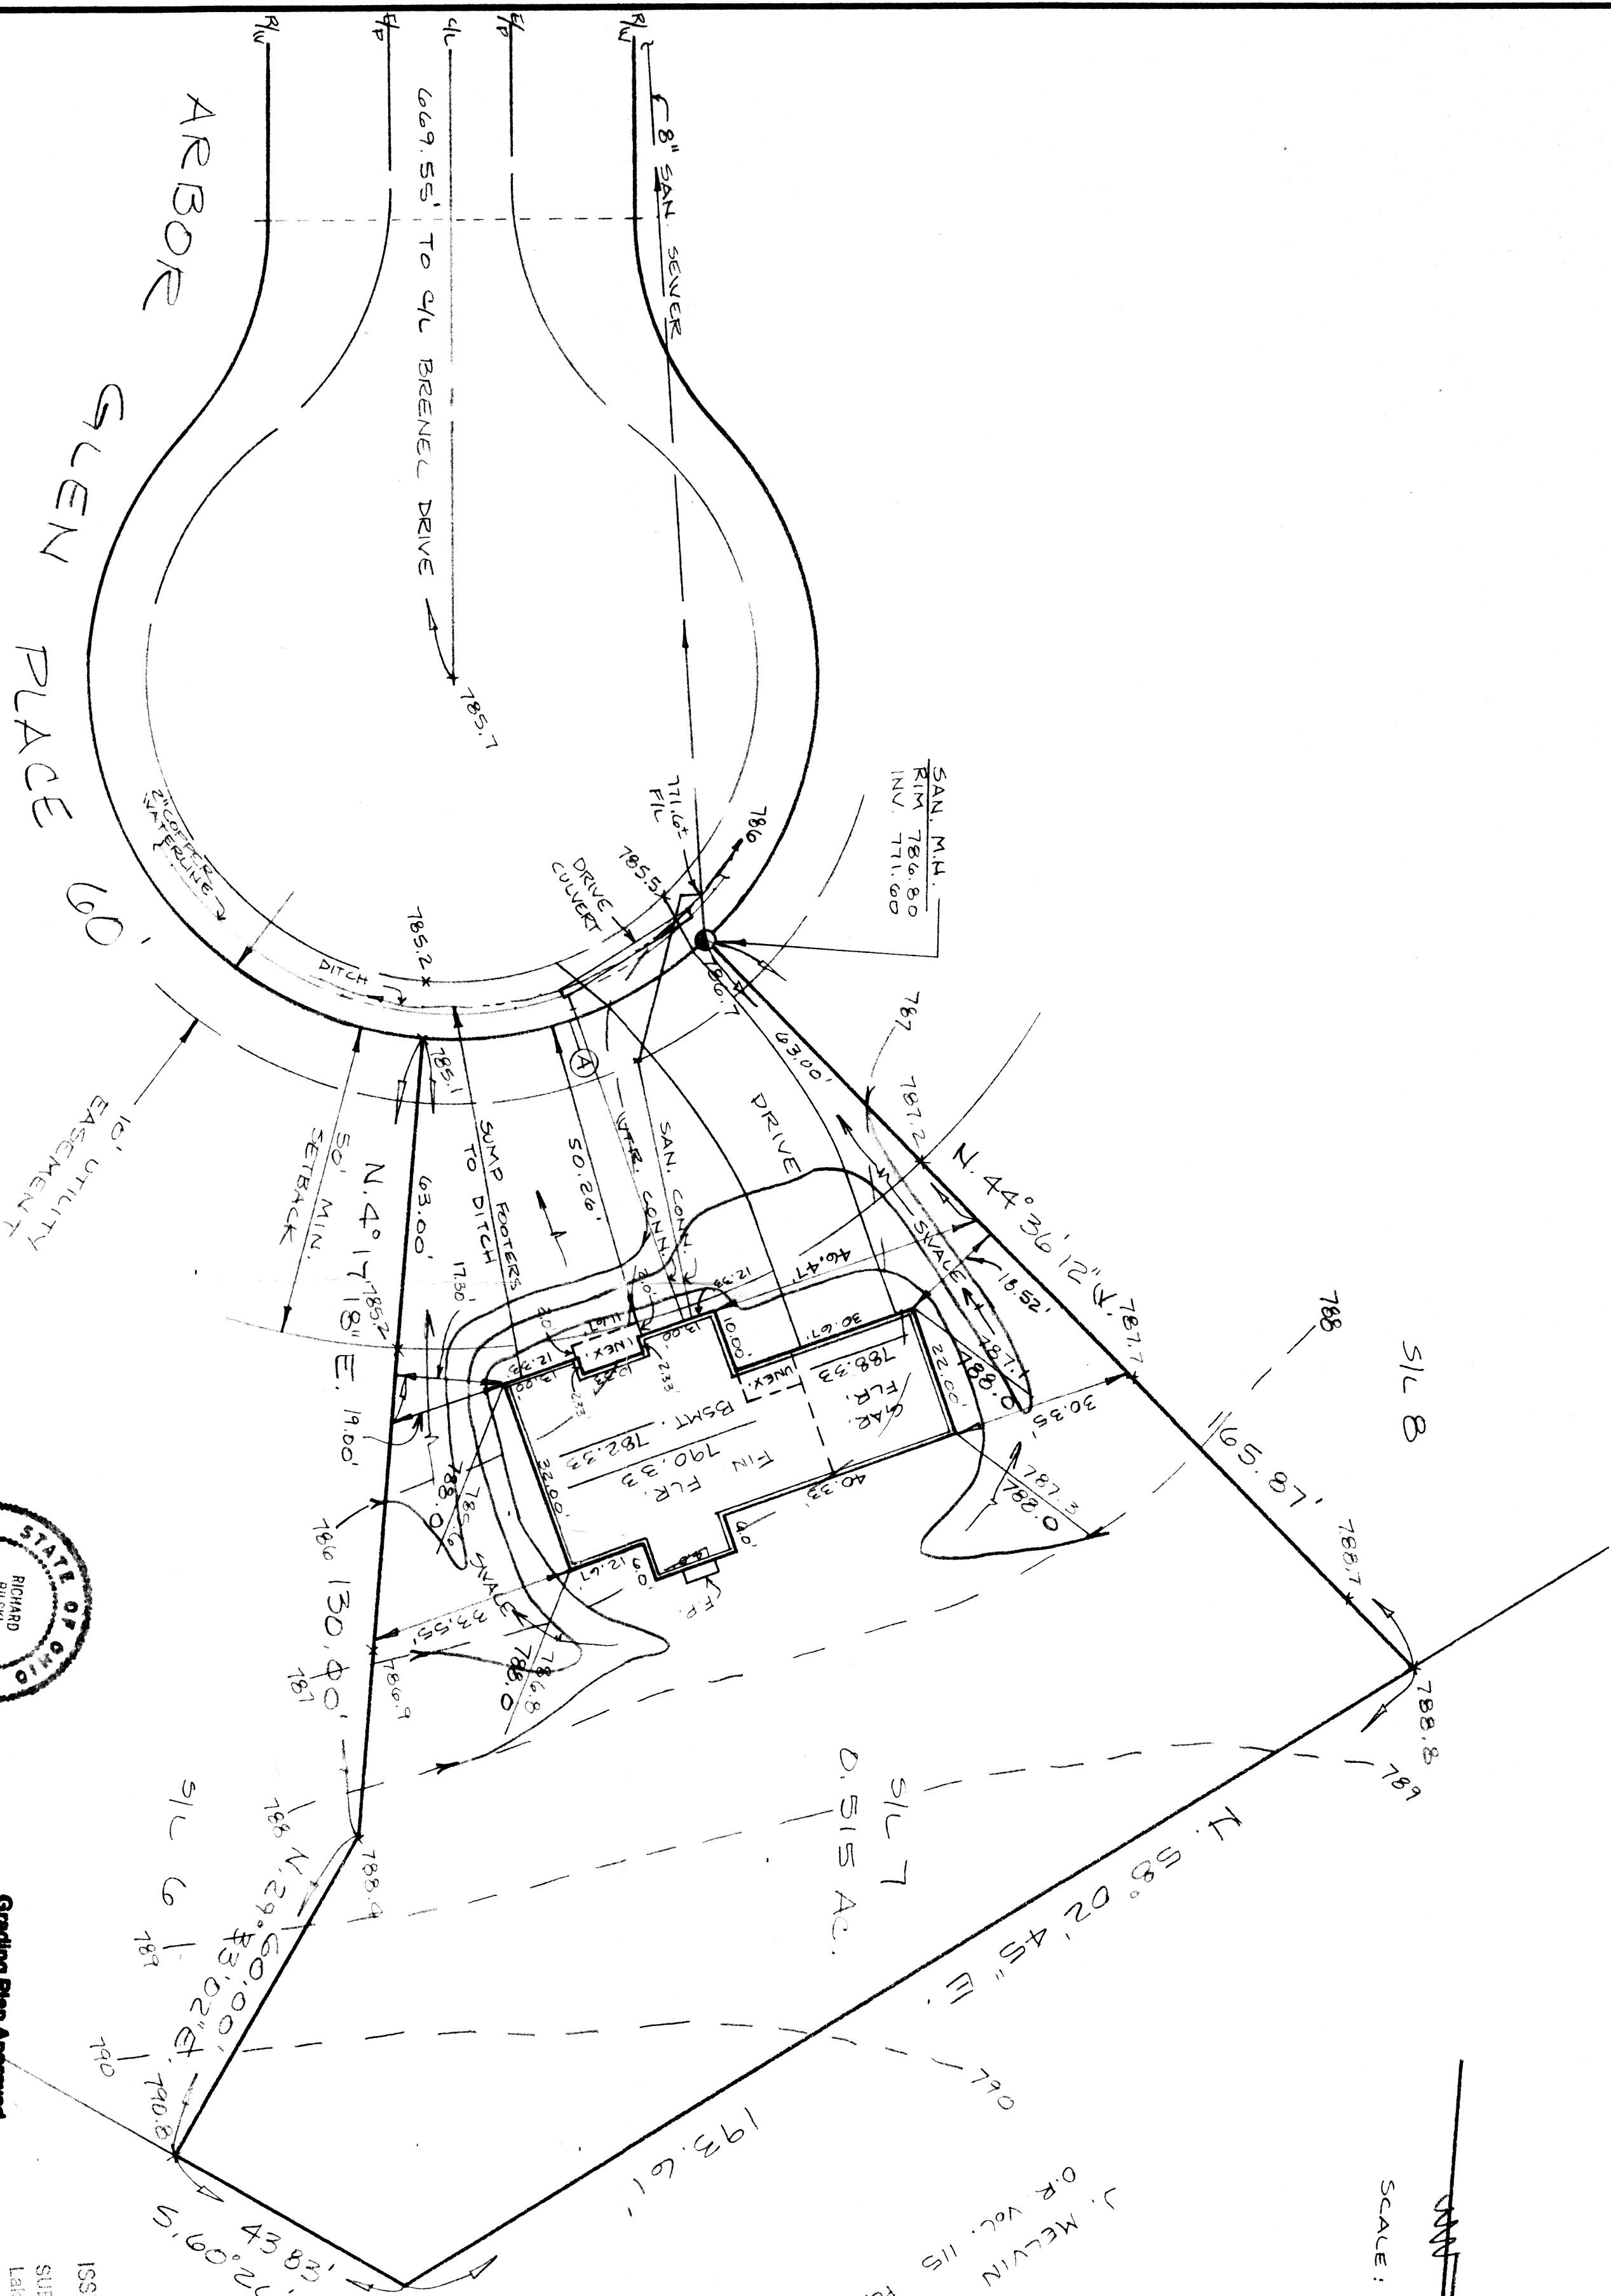


① - R = 60.00'  
Δ = 48°53'30"  
A = 51.20'  
C = 49.66'  
CB = N. 69°50'33"E.

BENCHMARK

RIM SAN. M.H. @ S.W. CORNER OF  
ARBOR GLEN PLACE AND BRENEEL DRIVE  
ELEV. 761.69

EXIST. ELEV.  
PROB. ELEV.

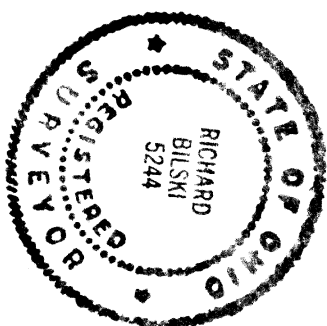

Grading Plan Approved  
as shown and/or noted  
THOMAS P. GILLES, P.E.  
Lake County Engineer

By Line Date 7-15-86

Tom J. Marano

ZONING PERMIT #5288  
ISSUED 7-15-86

SUBJECT TO APPROVAL BY:

- ☐ Lake County Sanitary Eng.
- ☐ Lake County Eng. Dept.
- ☐ Lake County Planning Comm.
- ☒ Lake County Bldg. Dept.

SITE PLAN FOR SCOTT ANDREWS

BEING SUBLOT NO. 1 OF ARBOR GLEN SUBDIVISION PHASE I,  
VOL. 5 PG. 40

CONCEDED TOWNSHIP, LAKE COUNTY, OHIO

**COLPETZER WOODS**  
CONSULTANTS, INC.

MENTOR, OHIO 44060

DATE 6-6-86  
SCALE 1"=20'  
DRAWN BY ELS  
CHKD BY JLD  
F&E 314 PG. 43

CERTIFICATION  
THIS PLAN WAS PREPARED BY ME  
AND IS CORRECT TO THE BEST OF  
MY KNOWLEDGE AND BELIEF.  
REG. SURVEYOR NO. 5244

THIS PLAN WAS PREPARED BY ME  
AND IS CORRECT TO THE BEST OF  
MY KNOWLEDGE AND BELIEF.  
REG. SURVEYOR NO. 5244