


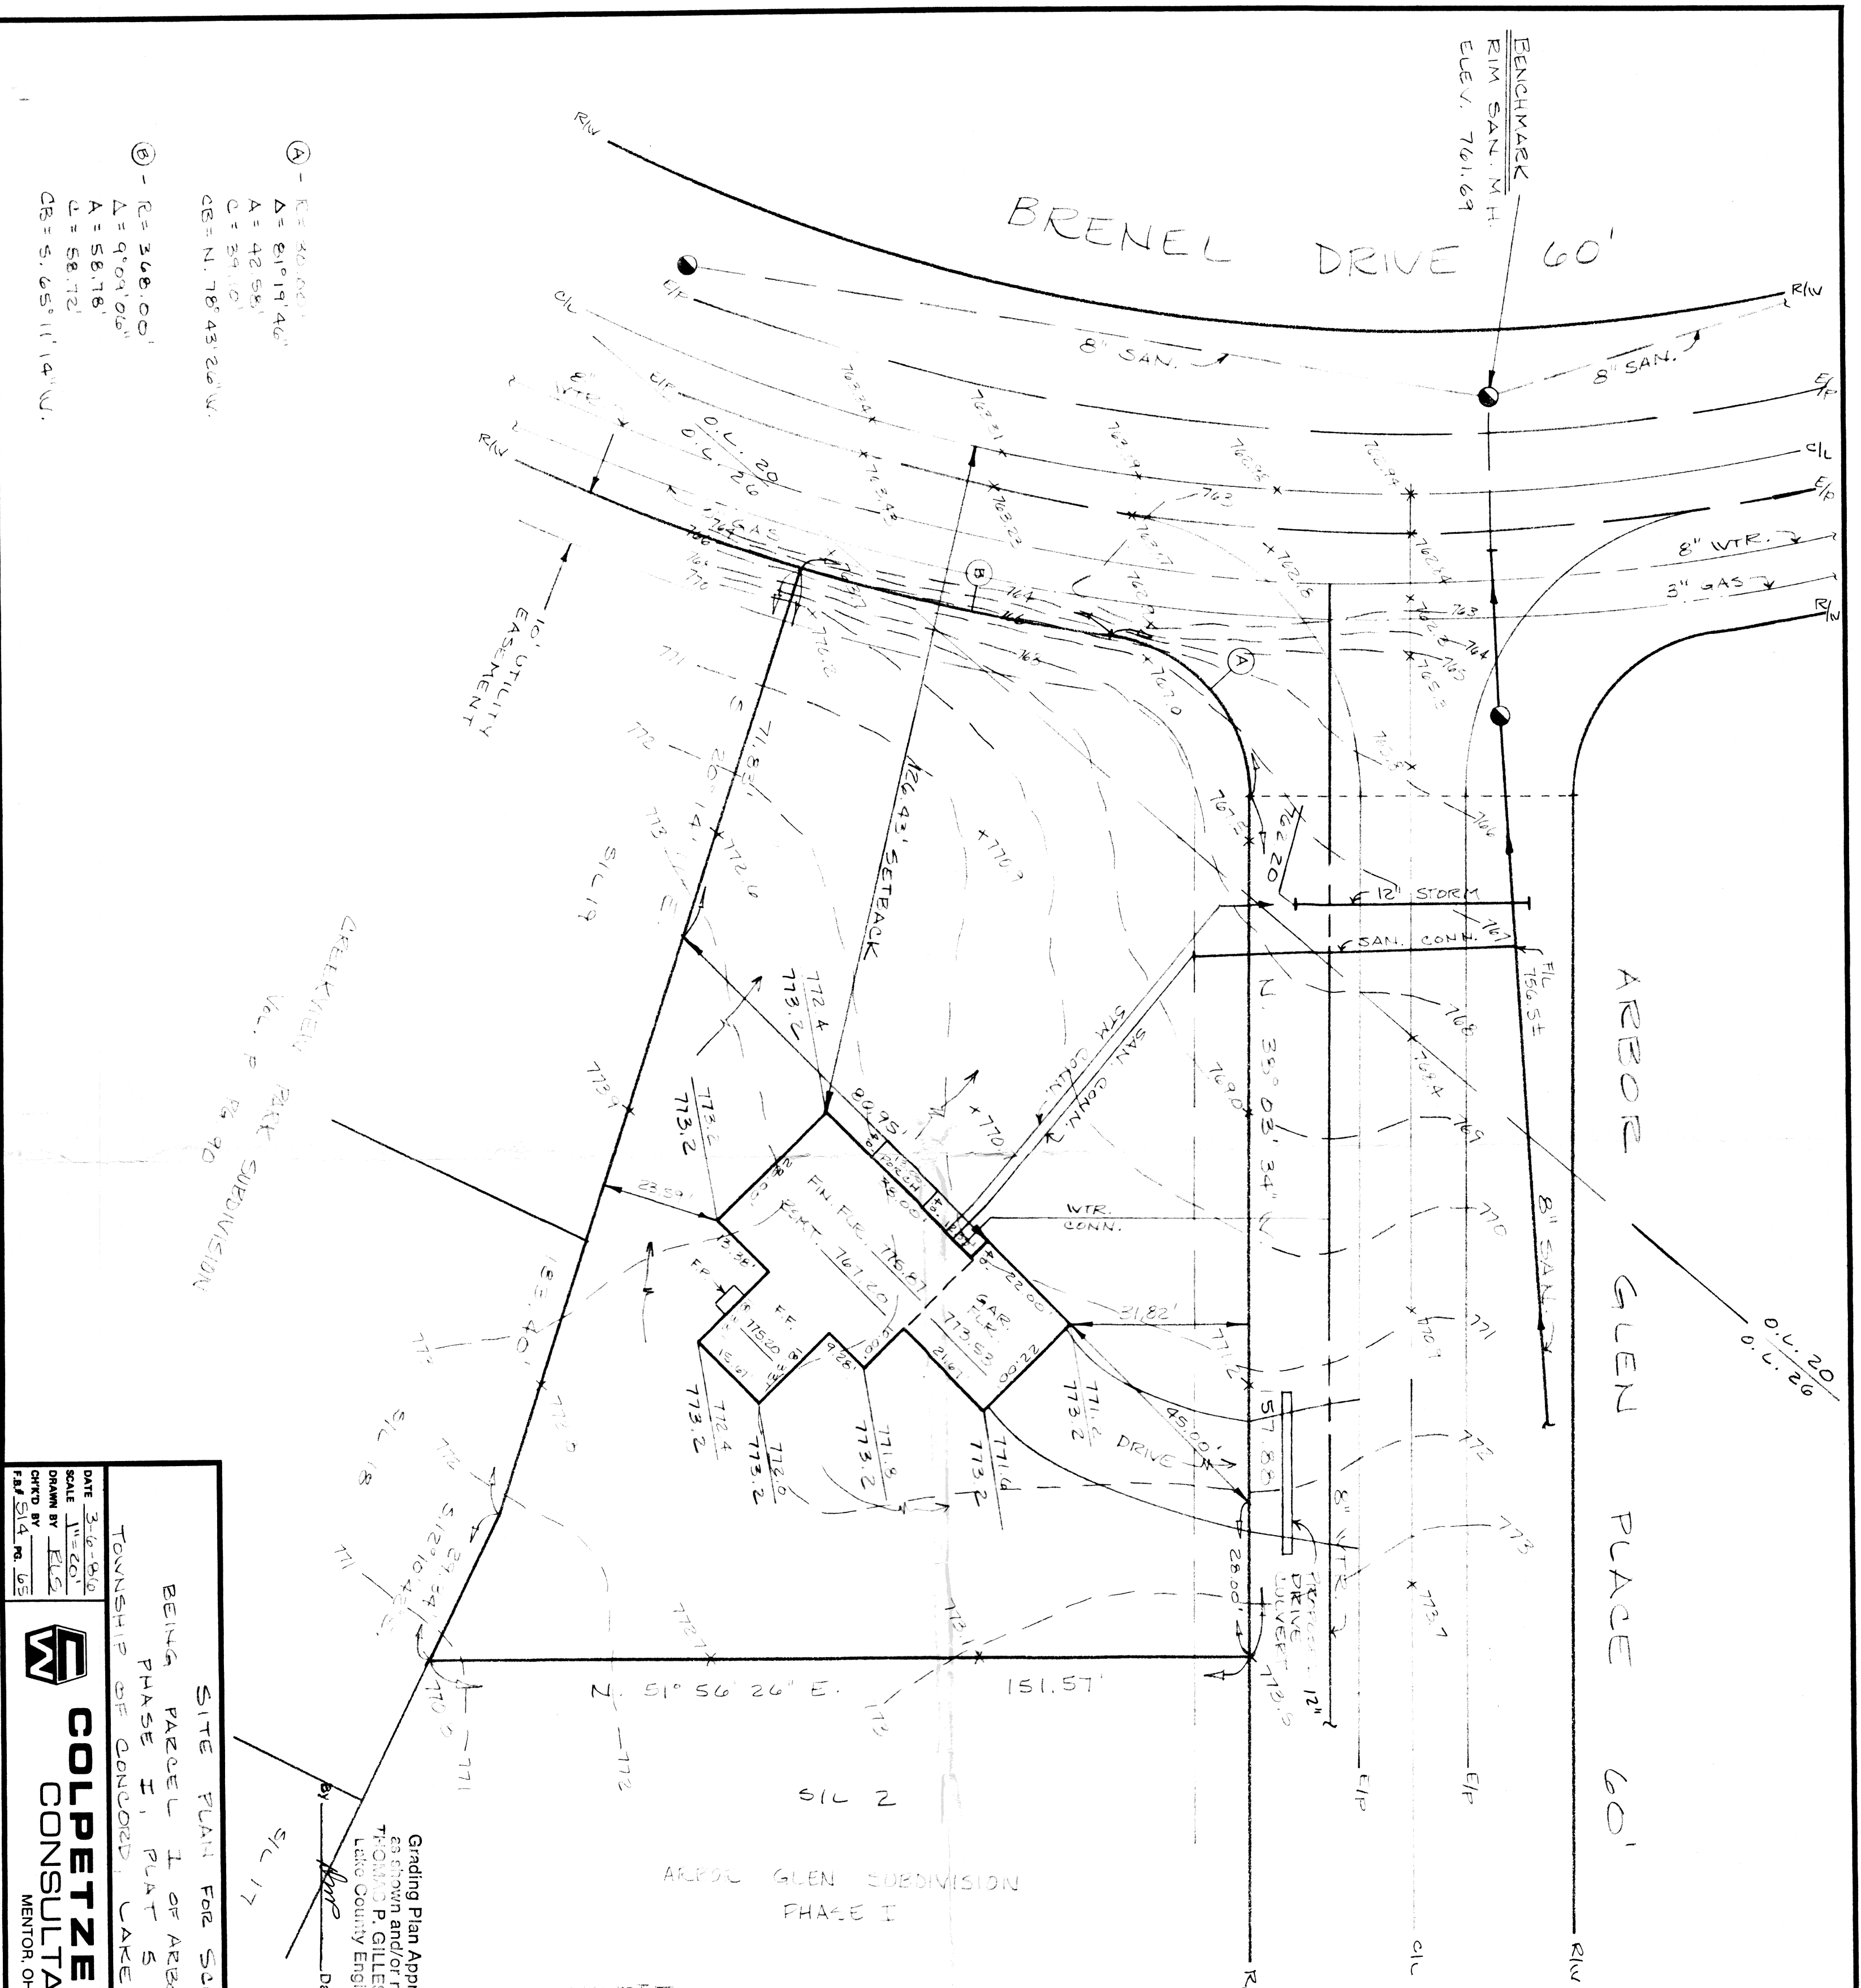

SCALE: 1"=20'

EXIST. ELEV.
PROP. ELEV.

ZONING PERMIT #5162
ISSUED 3-20-86
SUBJECT TO APPROVAL BY:
Lake County County Eng. ☐
Lake County E.P. Dept. ☒
Lake County Planning Comm. ☐
Lake County Trng. Dept. ☐
Teno J. Marano

Grading Plan Approved
as shown and/or noted
THOMAS P. GILLES, P.E.
Lake County Engineer
By *[Signature]* Date 3.24.86

CERTIFICATION
THIS PLAT WAS PREPARED BY ME
AND IS CORRECT TO THE BEST OF
MY KNOWLEDGE AND BELIEF
[Signature]
REG. SURVEYOR NO. 5244

DATE 3-6-86
SCALE 1"=20'
DRAWN BY EUG
CHKD BY SIA PG. 65

**COLPETZER WOODS**
CONSULTANTS, INC.
MENTOR, OHIO 44060

SITE PLAN FOR SCOTT ANDREWS
BEING PARCEL 1 OF ARBOR GLEN SUBDIVISION
PHASE I, PLAT 5 PG. 40,
TOWNSHIP OF CONCORD, LAKE COUNTY, OHIO

SHEET 1
OF 1

CONTRACT NO. 85-820