


DESIGN CERTIFICATION  
THIS PLAN WAS PREPARED BY ME,  
AND IS CORRECT TO THE BEST OF  
MY KNOWLEDGE AND BELIEF.  
5244

AS BUILT CERTIFICATION  
I HEREBY CERTIFY THAT THE CIRCLED GRADES  
ARE EXISTING FINISH GRADES CHECKED IN THE  
FIELD ON  
SURVEY IS CORRECT TO THE BEST OF MY  
KNOWLEDGE AND BELIEF.  
REG. SURVEYOR NO.

**COLPETZER • WOODS**  
CONSULTANTS, INC.  
9470 MENTOR AVENUE • MENTOR, OHIO 44060 • (216) 357-7569

DATE: 5-27-87  
SCALE: 1" = 30'  
DRAWN BY: LH  
CHKD BY: ST-  
JOB NO: 87-  
FB 514 PG 51

SITE PLAN FOR SCOTT ANDREWS  
BEING SUBLOT NO. 13 OF THE ARBOR  
GREEN SUBDIVISION, PHASE II, LOT 12 & TR. 4  
WILCOX TOWNSHIP - LAKE COUNTY - OHIO

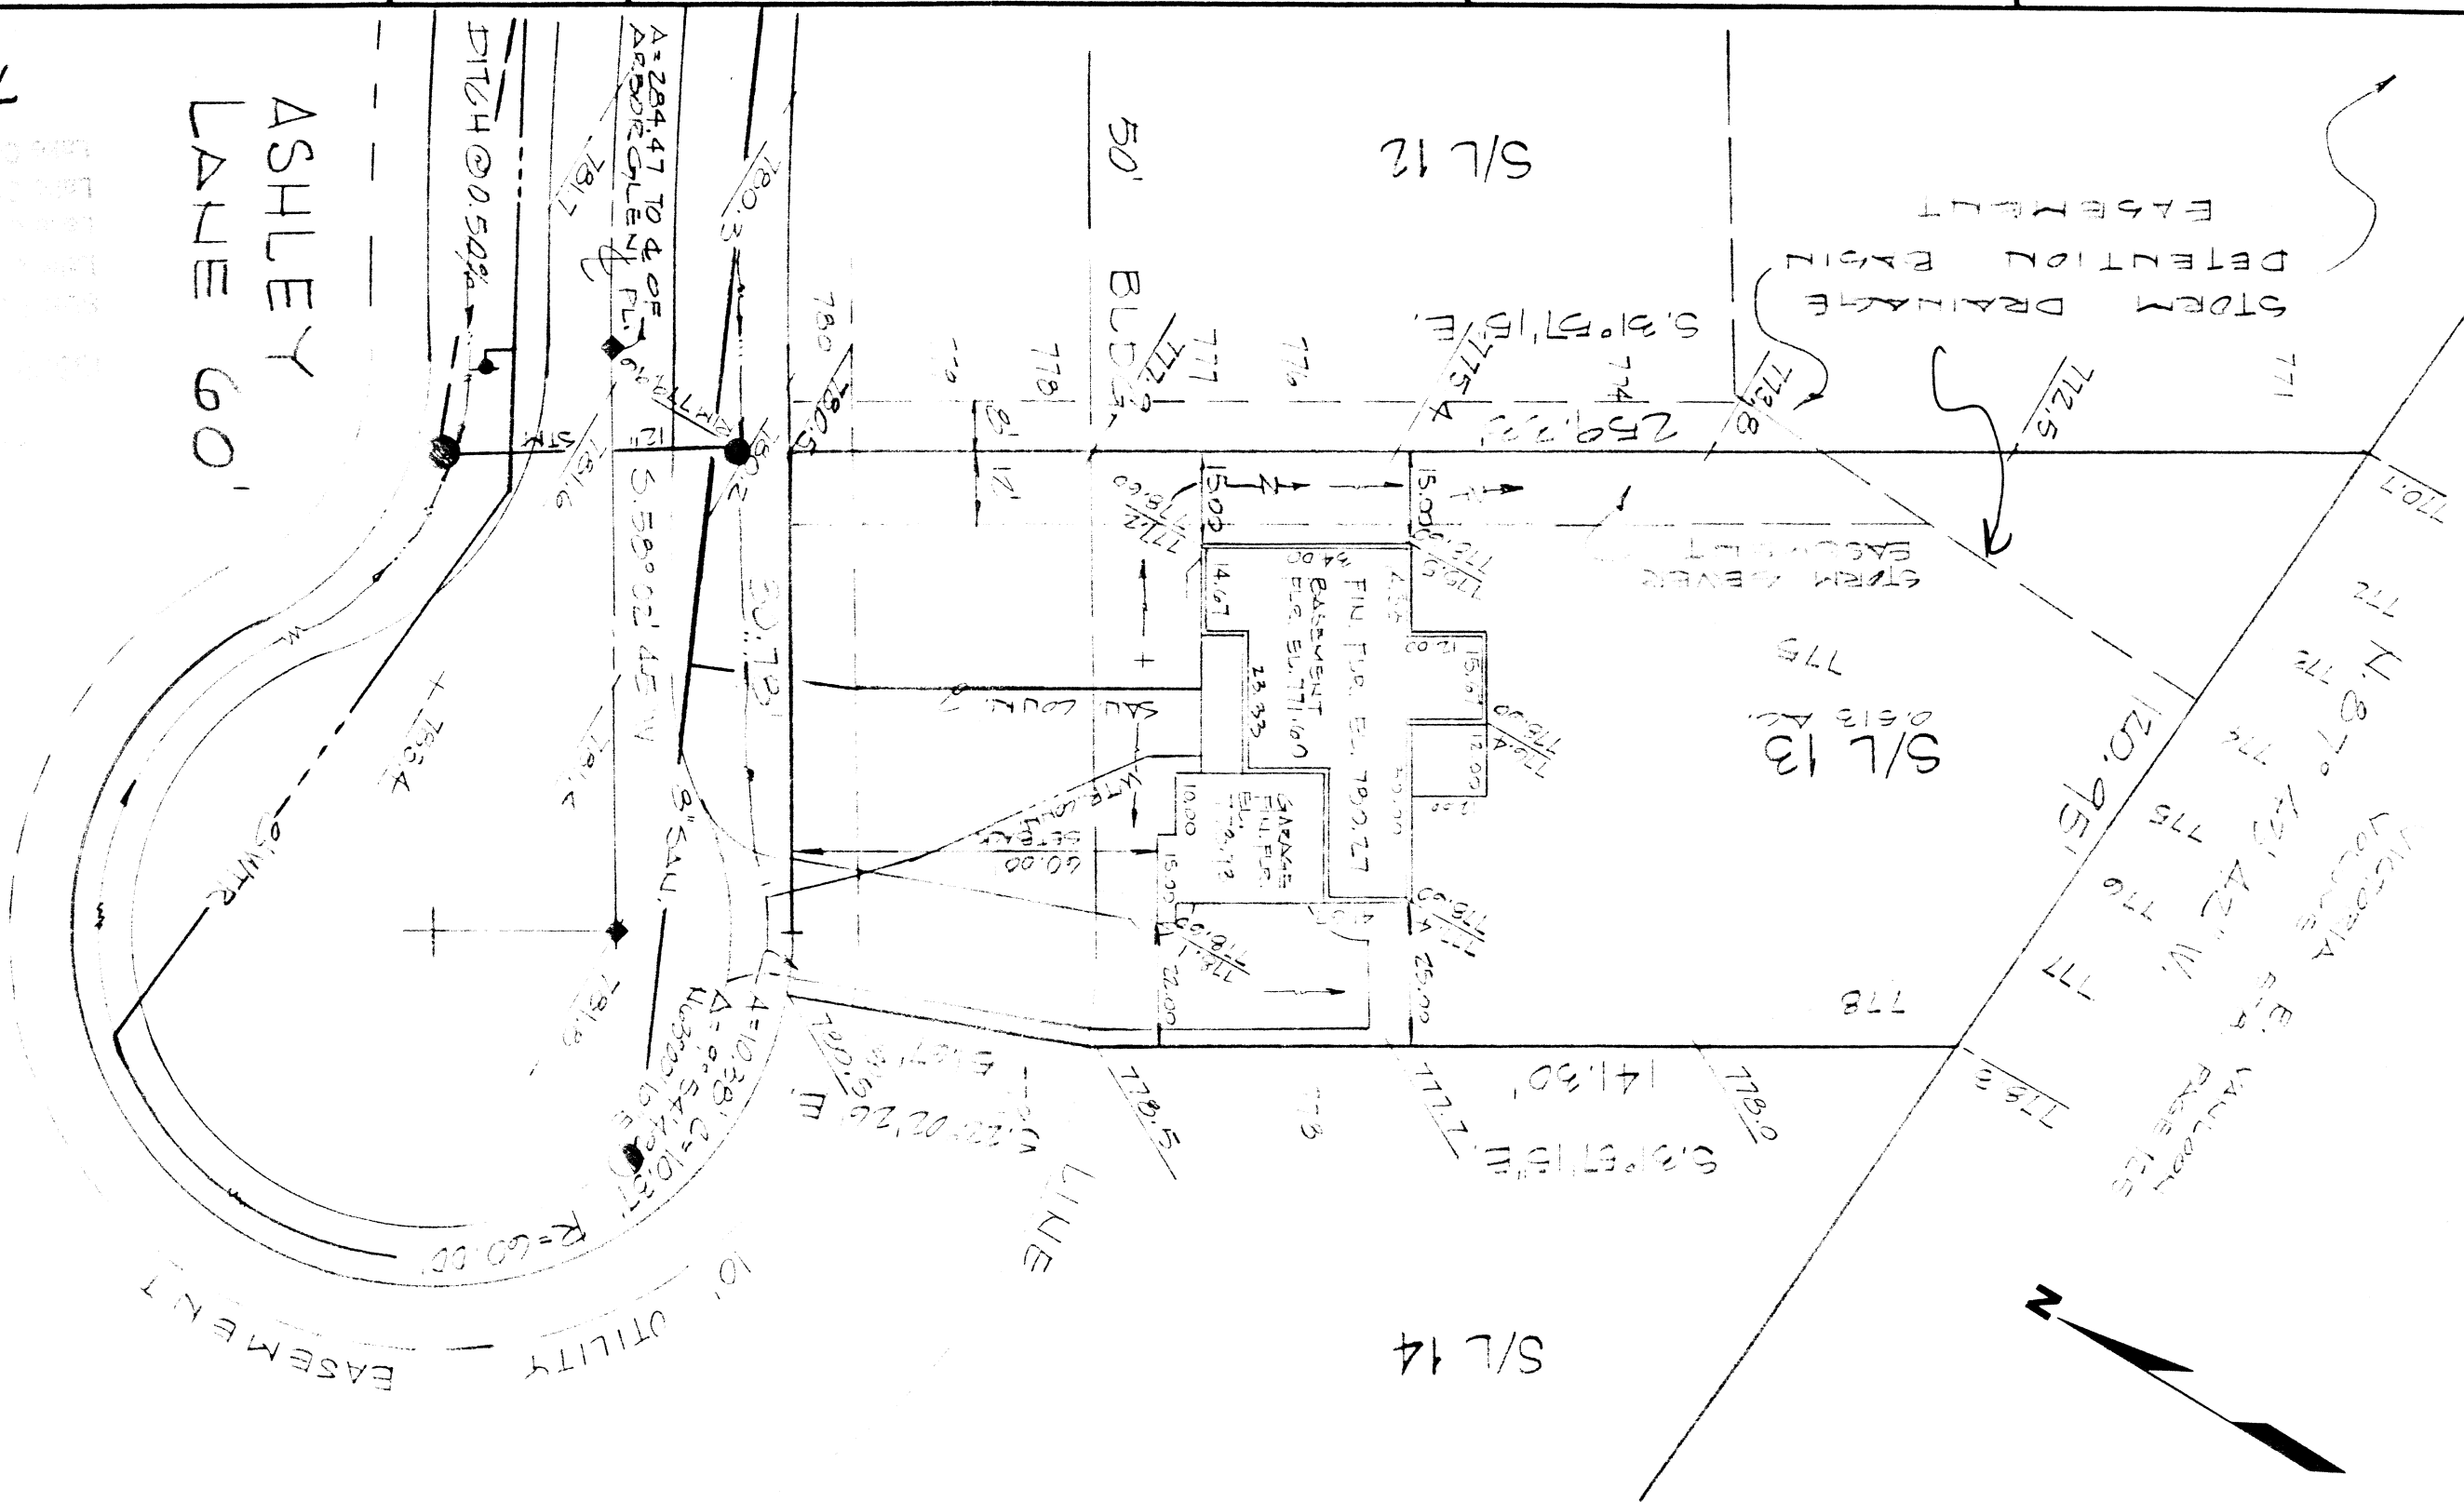

NOTE:

IMPROVEMENTS SHOWN HEREON ARE  
UNDER CONSTRUCTION ACCORDING TO PLANS  
APPROVED BY THE LAKE COUNTY ENGINEER.

Grading Plan Approved  
as shown and/or noted  
THOMAS P. GILLES, P.E.  
Lake County Engineer

By: *[Signature]* Date: 6-2-87

5-29-87  
55520  
Temo J. Marano