



DESIGN CERTIFICATION
THIS PLAN WAS PREPARED BY ME
AND IS CORRECT TO THE BEST OF
MY KNOWLEDGE AND BELIEF.
Timothy P. Blasco
REG. SURVEYOR No. 6786
DATE: 11-19-87

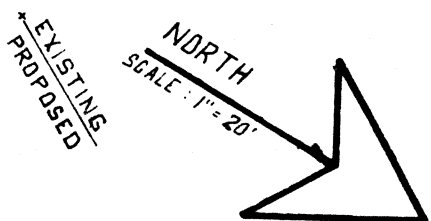

NOTE: ELEVATIONS FOR ASHLEY LANE AND
UTILITY INFORMATION TAKEN FROM IN-
FIRMATION PLANS FOR ARBOR GLEN
SUBDIVISION PHASE II.
BENCHMARK: RIM OF SAN. M.H. AT THE
INTERSECTION OF ARBOR GLEN PLACE &
BRENNEL DRIVE. ELEV. 761.67
EXISTING CONTOURS
PROPOSED CONTOURS

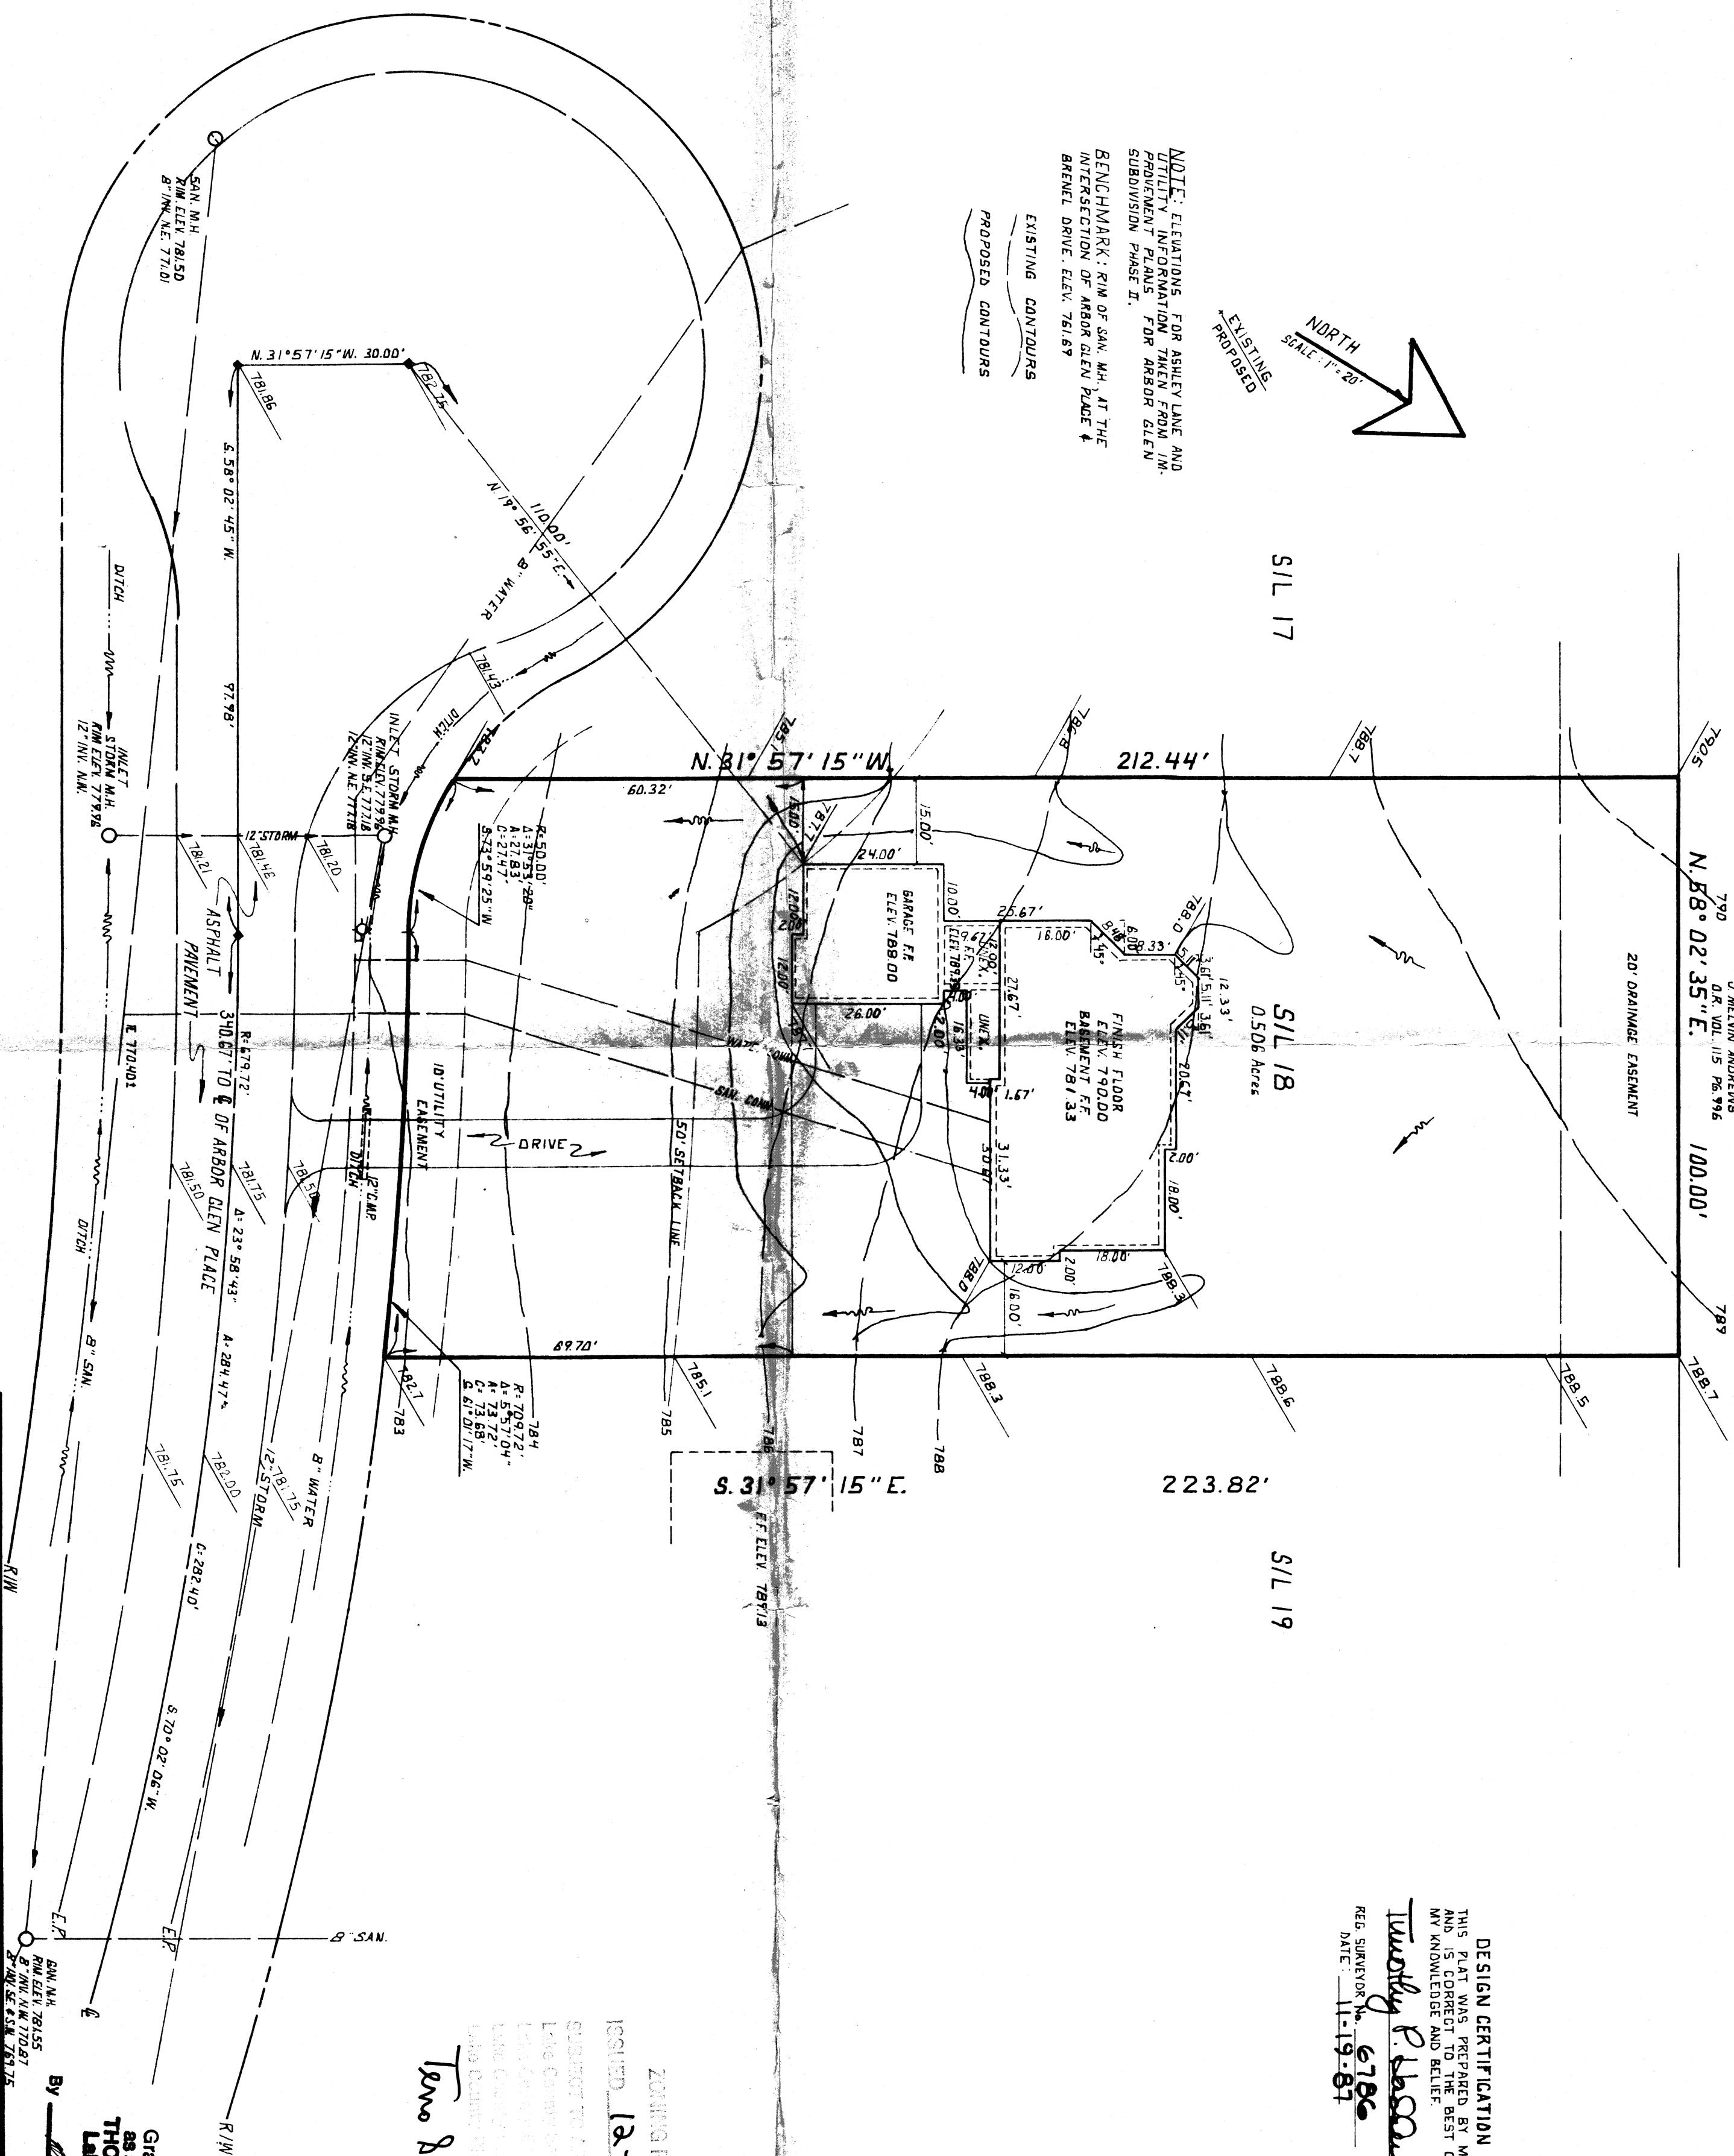

ZONING PERMIT #5687
ISSUED 12-8-87

THOMAS P. GILLES, P.E.
Lake County Engineer
Grading Plan Approved
as shown and/or noted
By *[Signature]* Date 12-8-87

SITE PLAN for ANDREWS BUILDING CO.
BEING SUBLOT NO. 18 OF ARBOR GLEN SUBDIVISION PHASE II
CONCORD TOWNSHIP, LAKE COUNTY, OHIO

DATE 11-16-87		SHEET 1 OF 1
SCALE 1" = 20'		
DRAWN BY D.A.G.		CONTRACT NO. 87-415
CHKD BY P.C. 12/24		
COLPETZER-THOMAS, INC. AN ENGINEERING GROUP WILLOUGHBY • MENTOR • NORTH CANTON • STEUBENVILLE • LORAIN		