


Peter S. Marino
Dated 6-21-91

"I, the undersigned hereby certify that the topography shown hereon, indicated by one foot contours and elevations represents an actual field topographic survey made by me on the 6 day of September, 1990 and that the elevations were taken at appropriate intervals and that as of that date, they existed as indicated herein."


James P. Russell 5549
Registered Surveyor Reg. No.

_____ = Existing Elevations
 _____ = Proposed Elevations
 P.M. = R.R. Spike N. Side C.E.T. # 379961, Assumed El. = 100


SEWAGE DISPOSAL PERMIT MUST BE OBTAINED BY A LAKE COUNTY LICENSED INSTALLER BEFORE INSTALLATION IS STARTED.

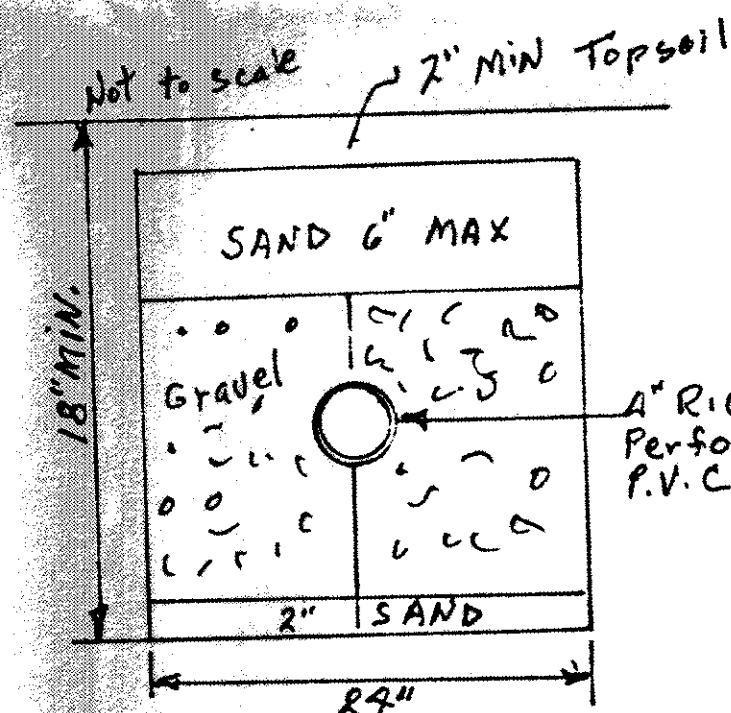

Evapo-Transpiration Trench Detail

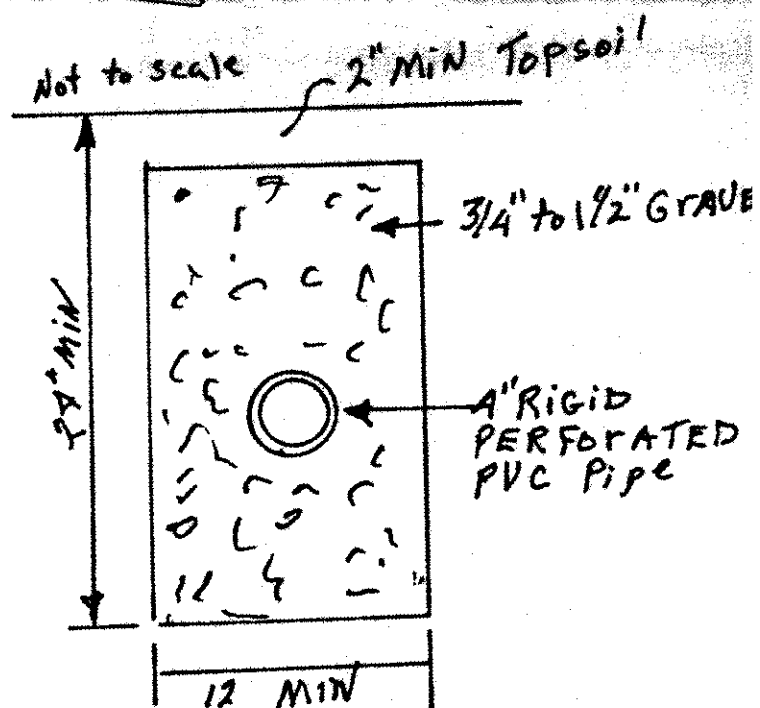

Curtain Drain Trench Detail

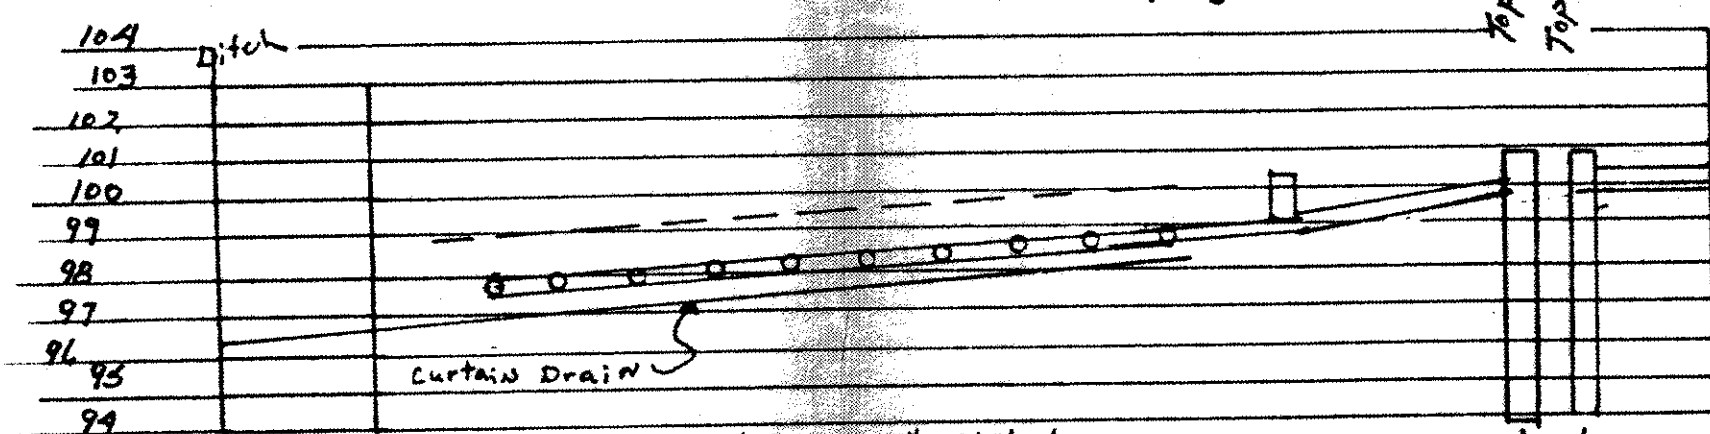

Scale 1" = 20' Horiz., 1" = 5' Vert.

Captain Dr

ist. Box

Dist. Box

Net Box

2-100691. TAU 13

Reviewed and Accepted
LAKE COUNTY GENERAL HEALTH DISTRICT
Date 6-24-91
JOEL LUCIA, R. S., M. P. H.
Health Commissioner
by Terrell B. Norris

**LOW YIELD WATER
FIXTURES REQUIRED
ON ALL:**
— Shower Head
— Toilet

Site Plan For H. & B. Van Driest
In Lot 14, Tract 2, Concord Twp.,
Lake County, Ohio, June, 1991
James P. Russell, P.S. No. 3549