
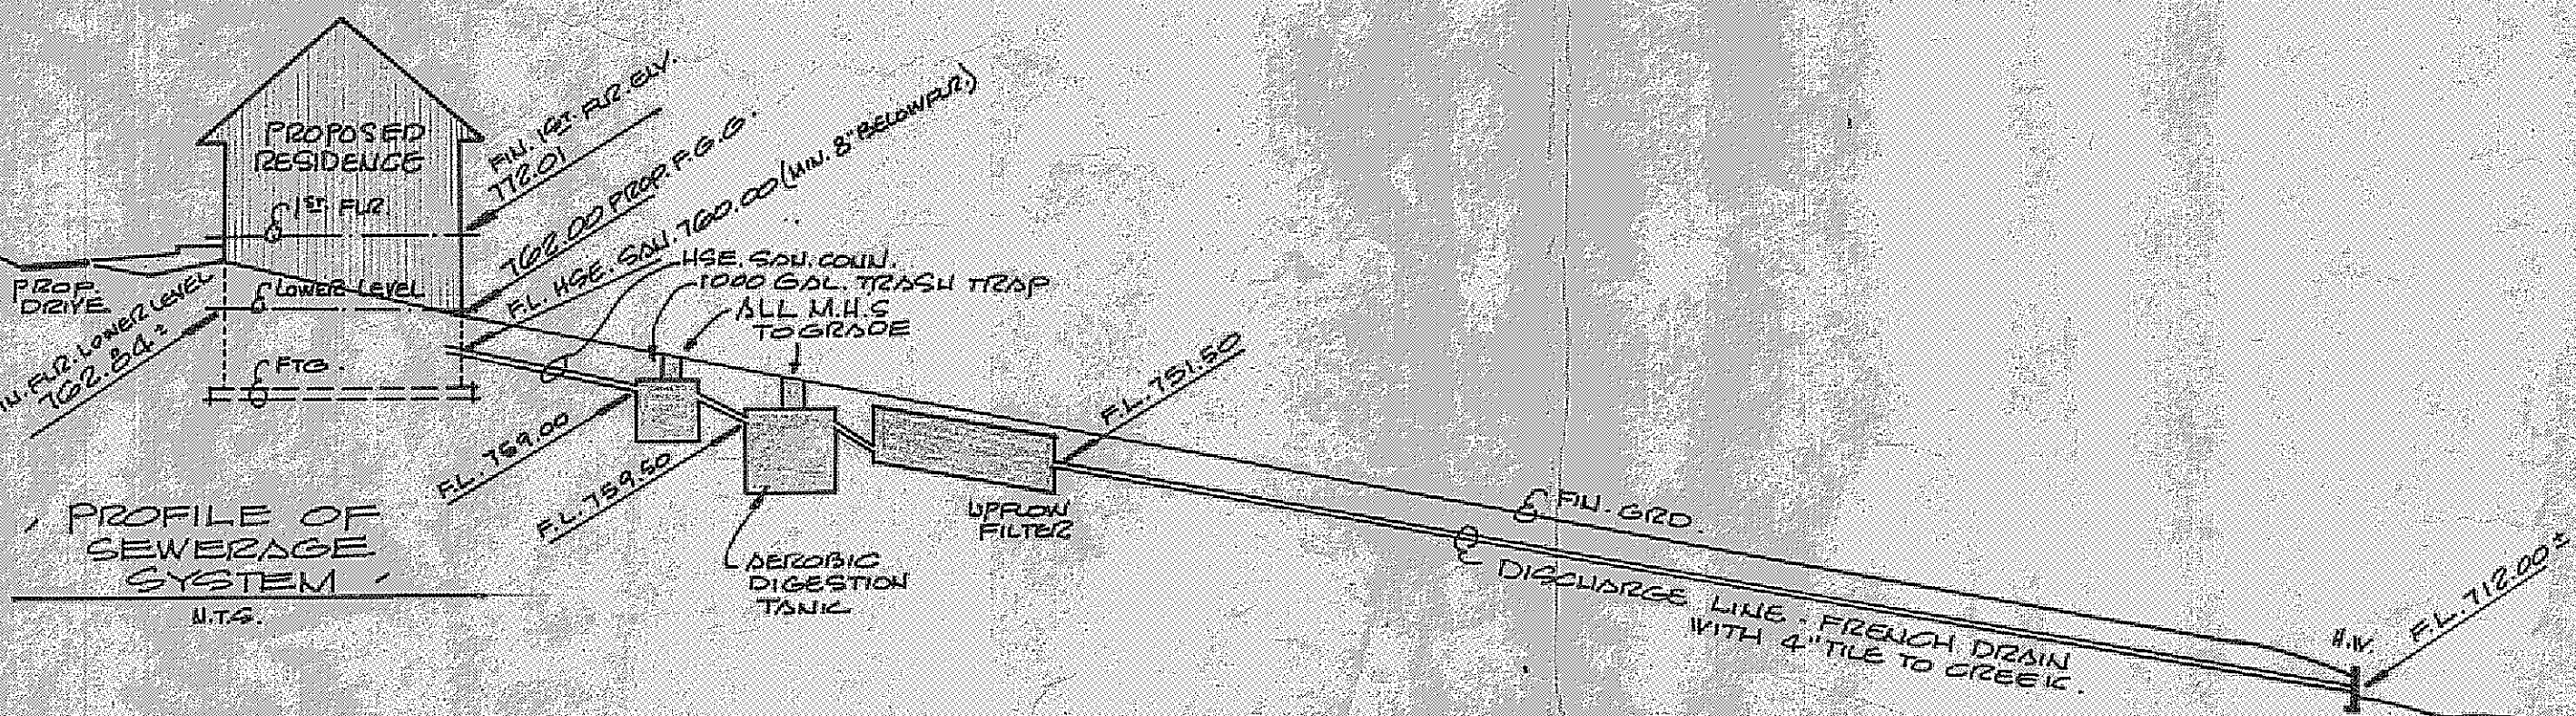


DRILL IN
TUBES
@
FIN FUL
EL
772.68

7305
4.25
88.10
12
775.70
772.68
3

787.9
787.58
787.48
H1

AUDURN ROAD 00' 9" W.

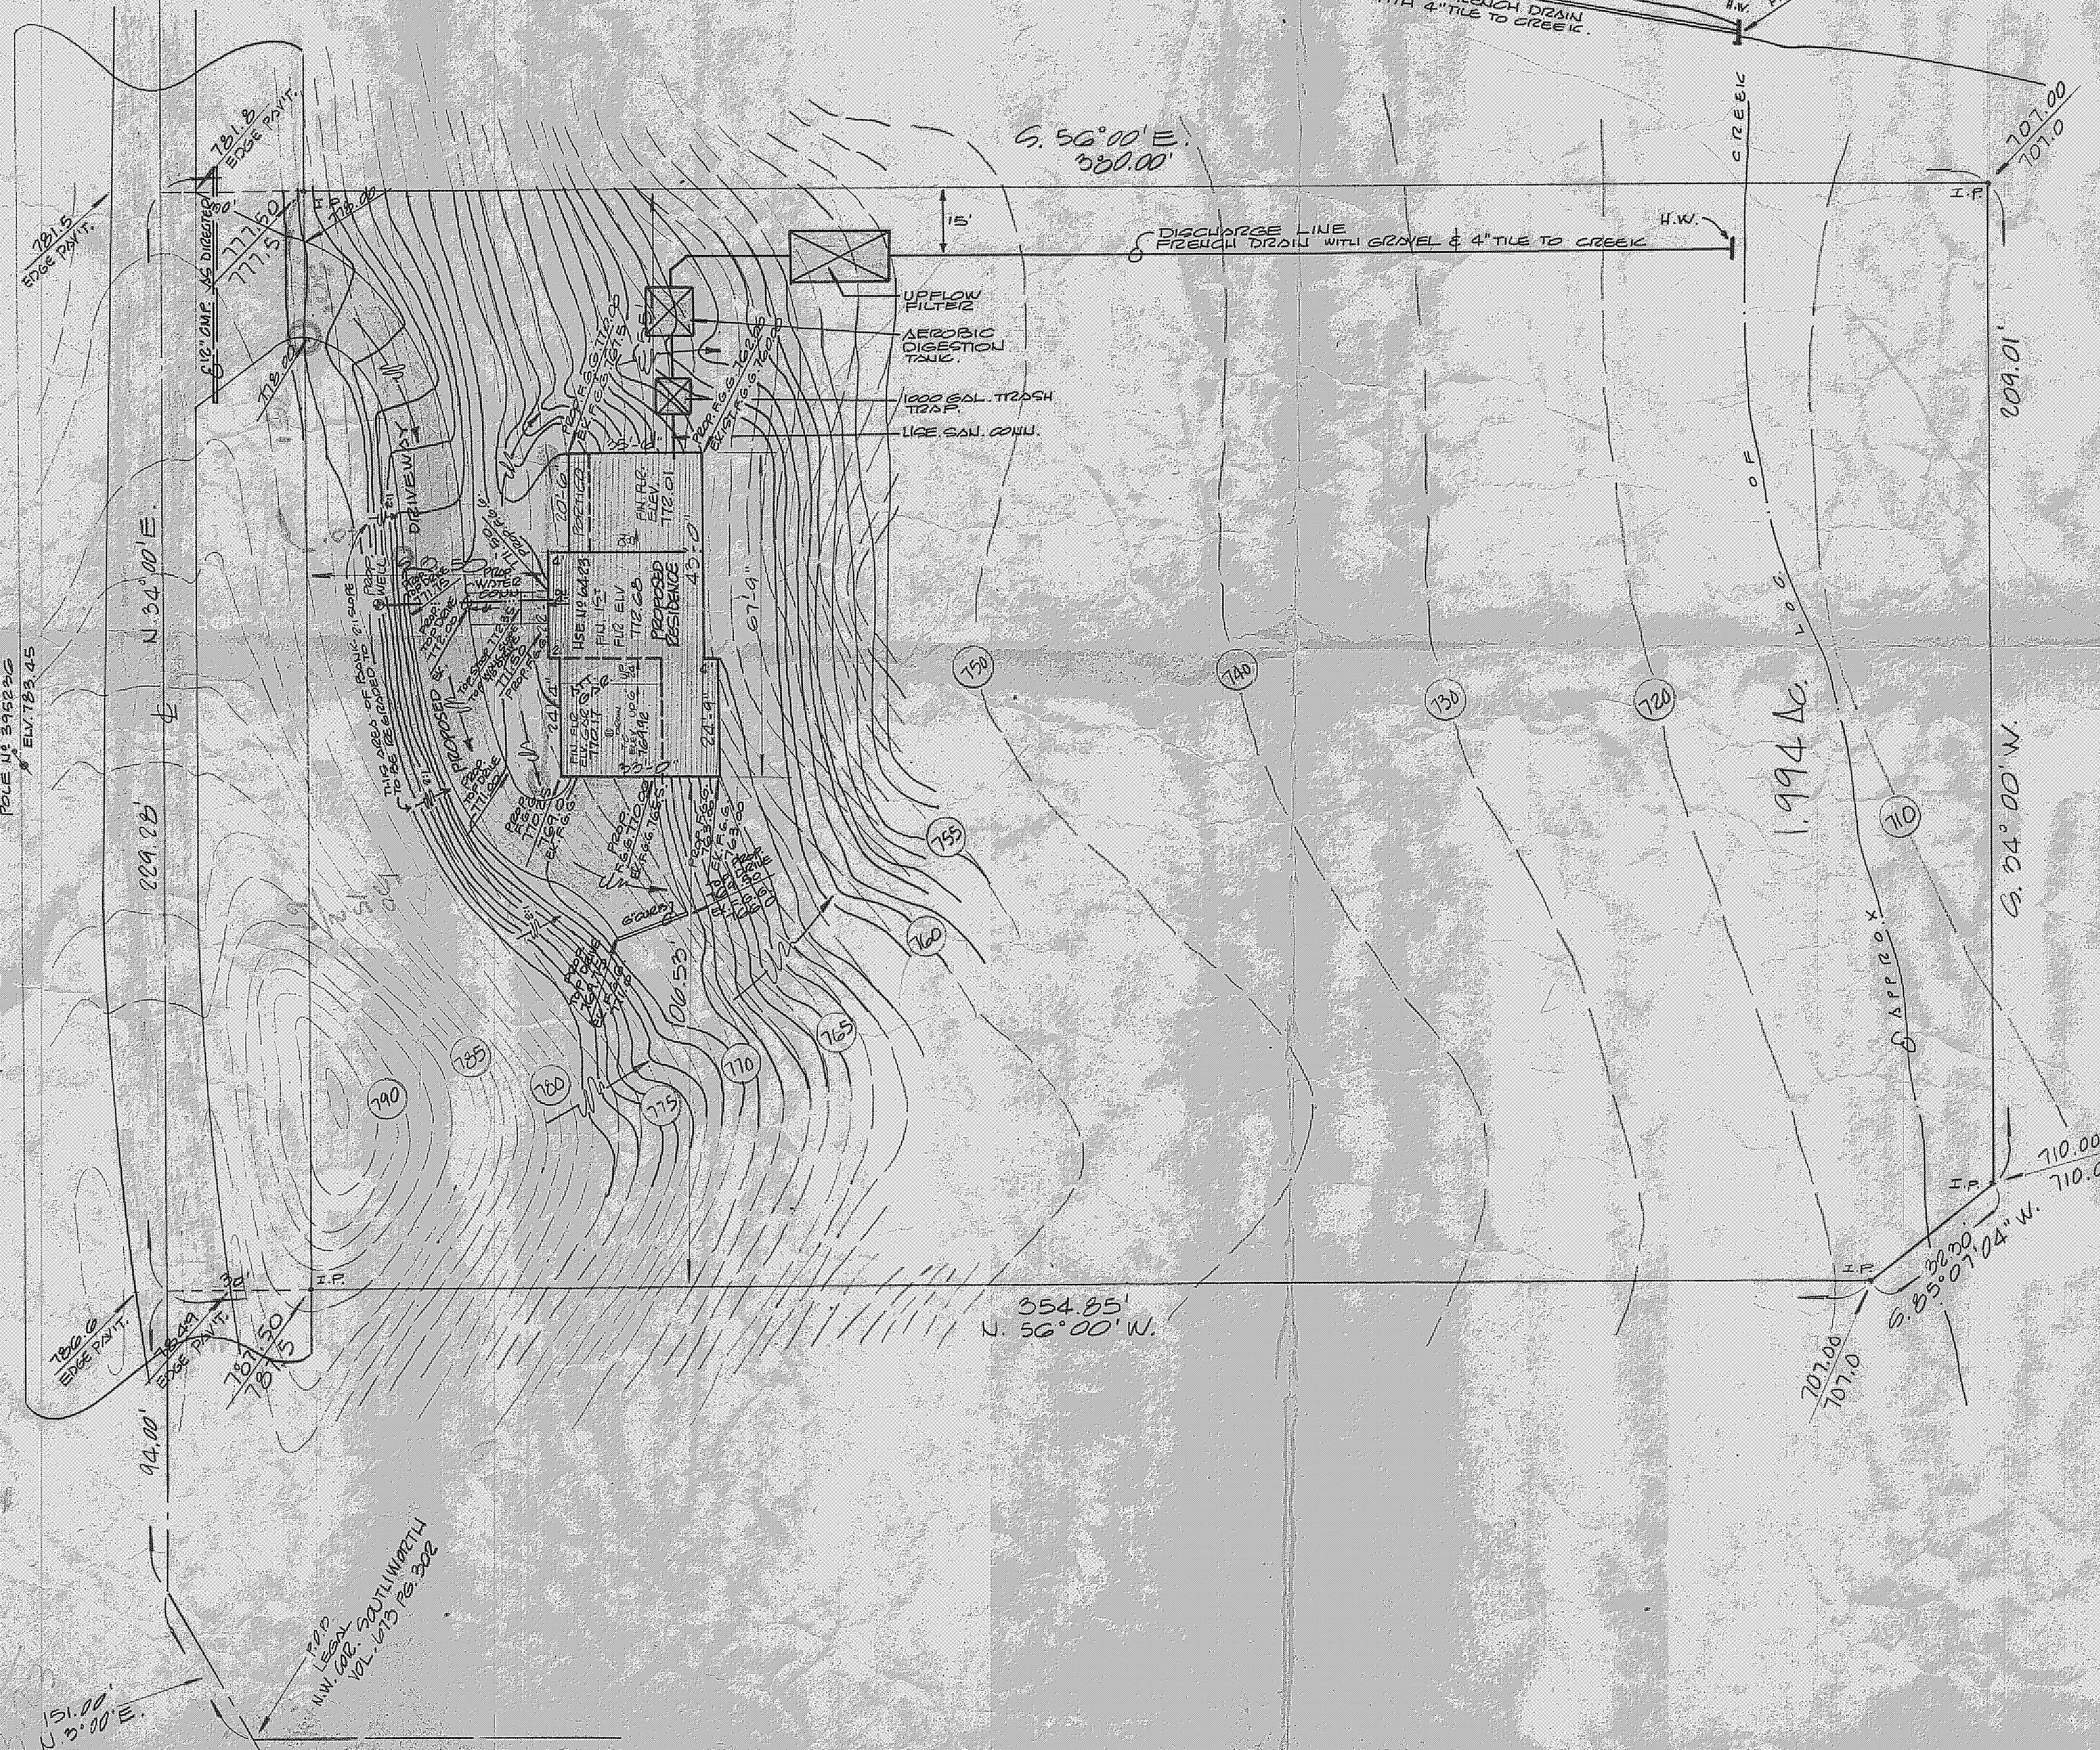


Grading Plan Approved
as shown and/or noted
by THOMAS P. GILLES, P.E.
Lake County Engineer
Date 11-23-81

ZONING PERMIT #4434
ISSUED 11-18-81
SUBJECT TO APPROVAL BY:
Lake County Sanitary Eng. ☐
Lake County Eng. Dept. ☒
Lake County Planning Comm. ☐
Lake County Bldg. Dept. ☒
Terry J. Marano

- NOTES:
1. PROPOSED GROUND GRADES.
 2. EXISTING GROUND GRADES.
 3. PROPOSED GROUND GRADES.
 4. DEDOTES OVERLAND DRAINAGE.
 5. FINAL SIZE & LOCATION OF IND. SEWERAGE SYSTEM TO BE DETERMINED BY THE LAKE COUNTY HEALTH DEPT. FOR INFO. CALL 352-0706 AND ASK FOR MR. MUMFORDS.
 6. BENCH MARK: NAIL IN POLE NO 395236 OPPOSITE THE 1.994 AC. PARCEL. ELEV. 782.45.

FRANK A. THOMAS & ASSOCIATES, INC.
CONSULTING ENGINEERS
WILLOUGHBY, OHIO

PLOT PLAN
FOR MR. & MRS. DOUGLAS W. KINSEY
OF 1.994 AC. PARCEL BEING PART OF LOT 14, TRACT NO. 2
IN THE TOWNSHIP OF COLCORD

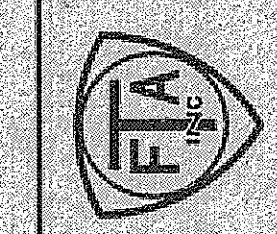

SCALE: 1" = 20'
VERT.
SHEETS
1 of 1