

SITE PLAN

FOR
JAMES RICHNER
6666 AUBURN ROAD


SITUATED IN THE
TOWNSHIP OF CONCORD, COUNTY OF LAKE, STATE OF OHIO
BEING PART OF THE
ORIGINAL CONCORD TOWNSHIP LOT NO. 5,
TRACT NO. 3

Archie Reichart
10-22-47 V.240-593

LEGEND

- Property Line
- X School Sign
- Right-of-Way
- P Power Pole
- Edge Of Road
- Fire Hydrant
- Center Line Right-Of-Way
- Existing Water Line
- Existing Contours
- Center Line Ditch
- Top Of Bank

Scale 1"=50'

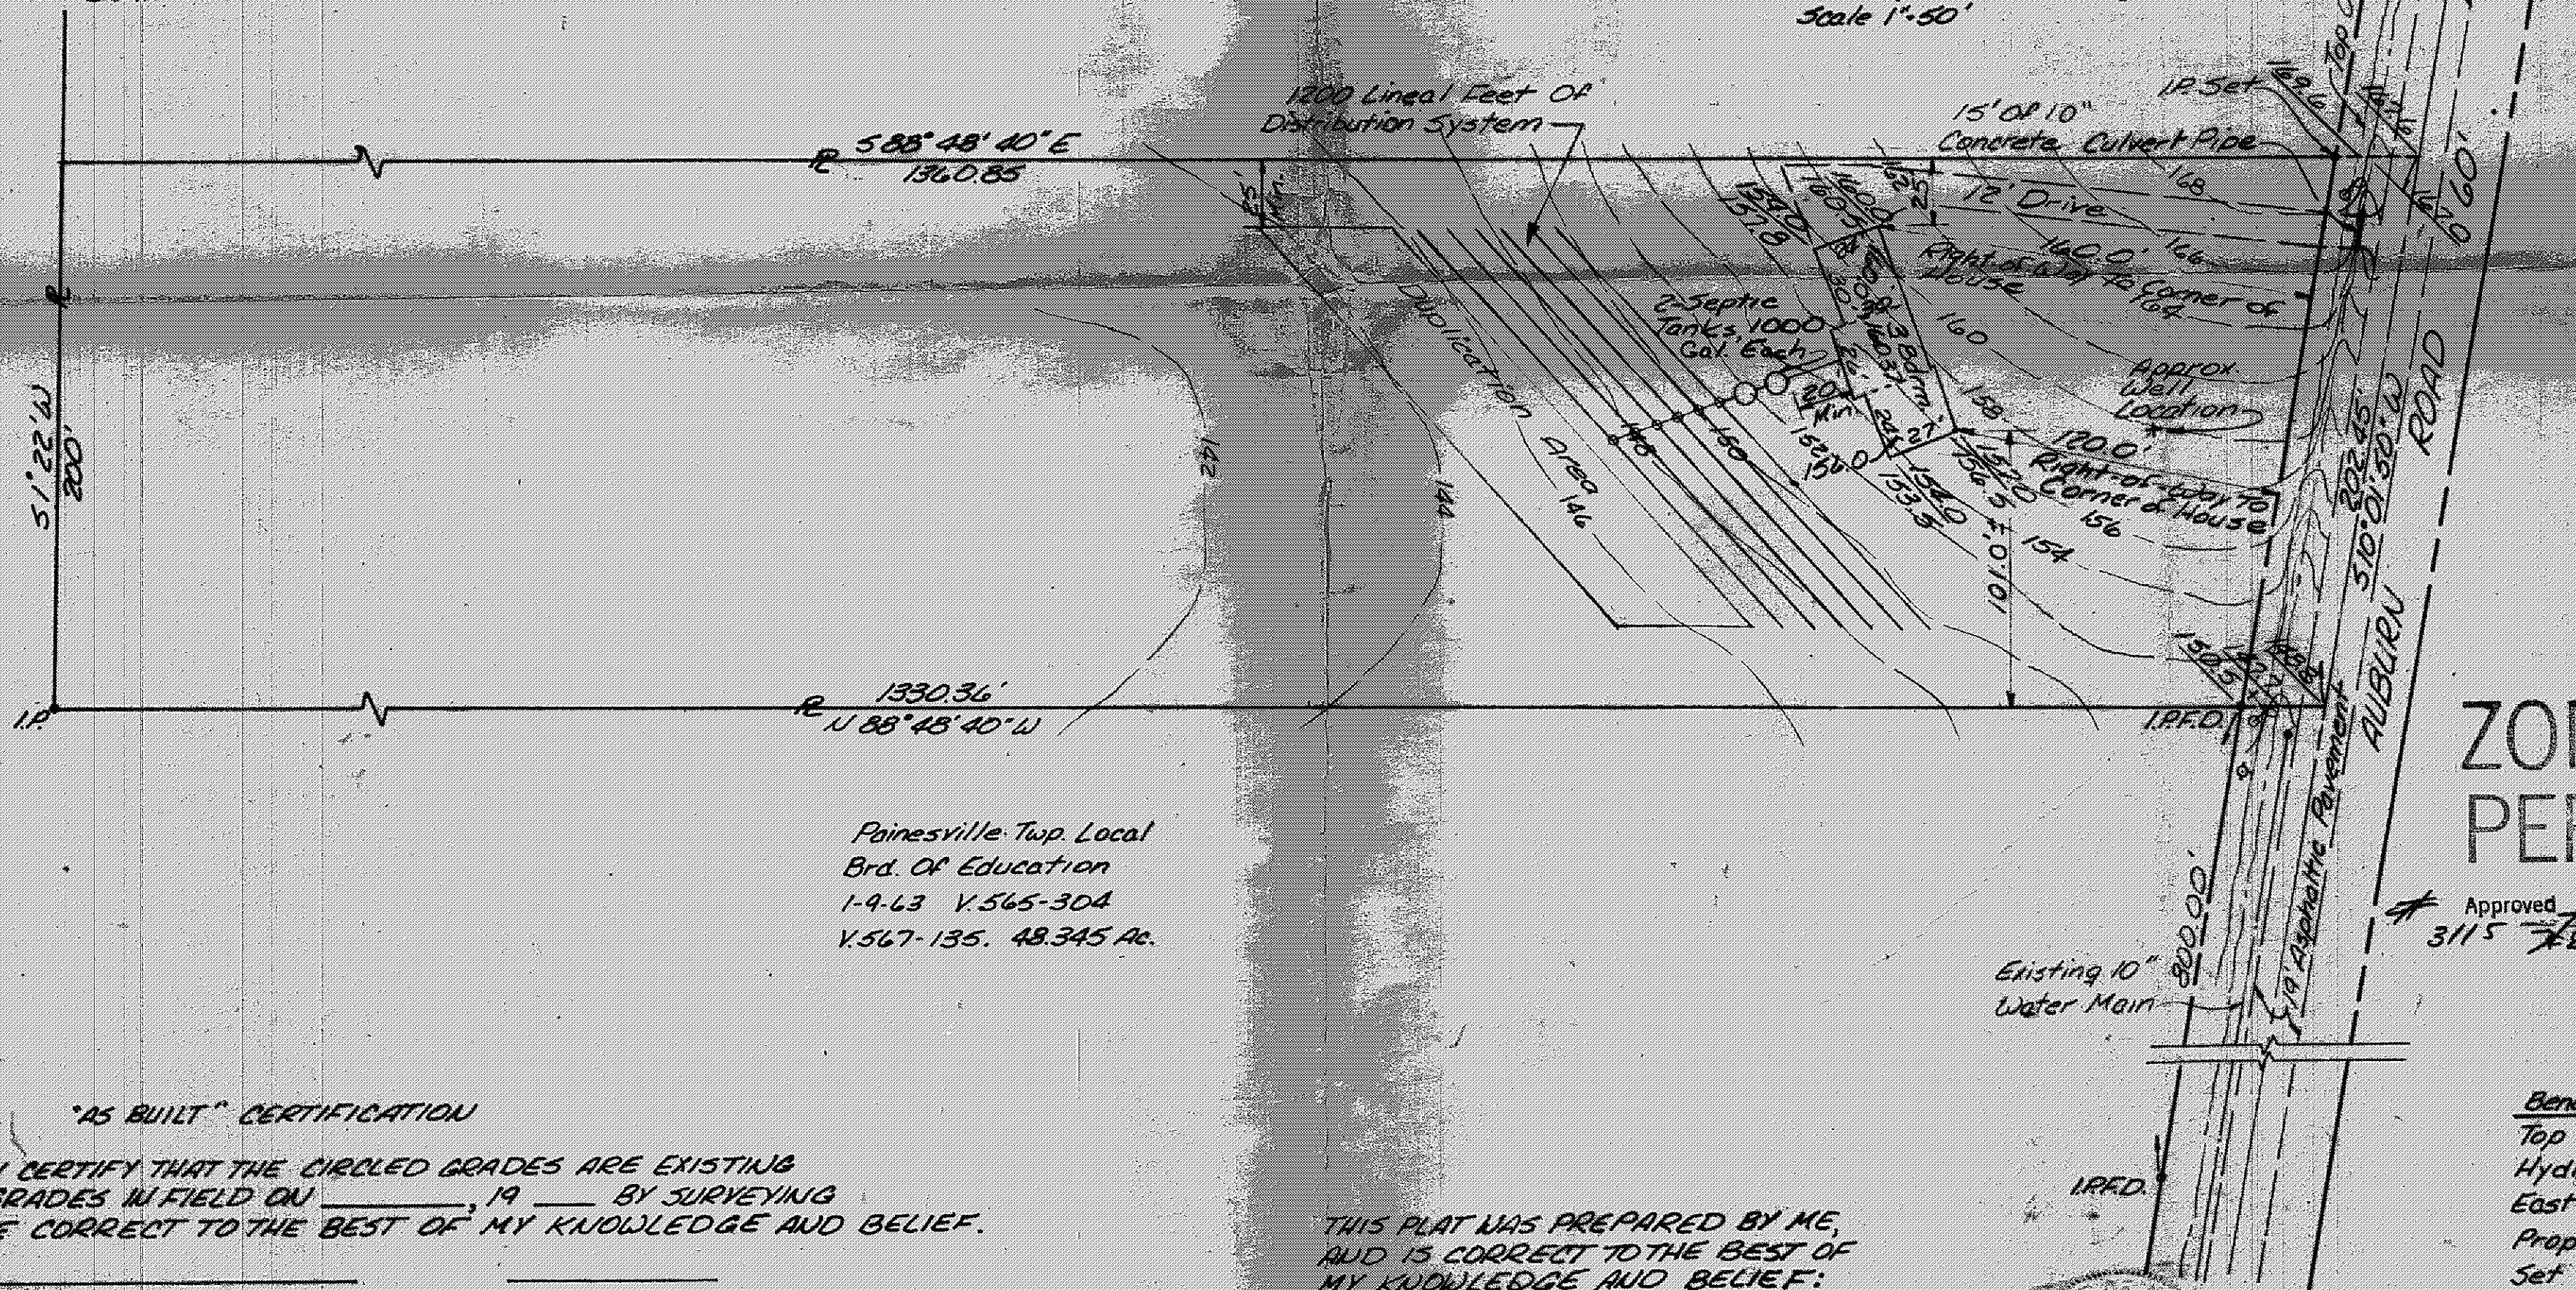

Painesville Twp. Local
Brd. Of Education
1-9-63 V.565-304
V.567-135. 48.345 Ac.

ZONING PERMIT

Approved 9-17-76
3115 E. Main Street

"AS BUILT" CERTIFICATION

I HEREBY CERTIFY THAT THE CIRCLED GRADES ARE EXISTING
FINISH GRADES IN FIELD ON 19 BY SURVEYING
AND ARE CORRECT TO THE BEST OF MY KNOWLEDGE AND BELIEF.


NAME

SURVEYOR
REGISTRATION #

THIS PLAN WAS PREPARED BY ME,
AND IS CORRECT TO THE BEST OF
MY KNOWLEDGE AND BELIEF:

James Richner
NAME

6343
SURVEYOR
REGISTRATION #

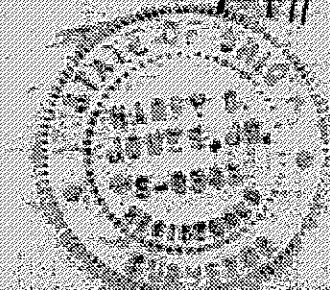

Bench Mark
Top Stem Fire
Hydrant @ South
East Corner Of
Property. Elevation
Set 150.00.

Grading Plan Approved
as shown and/or noted
THOMAS POLLES, P.E.
Lake County Engineer

By JEM Date 9/17/76