
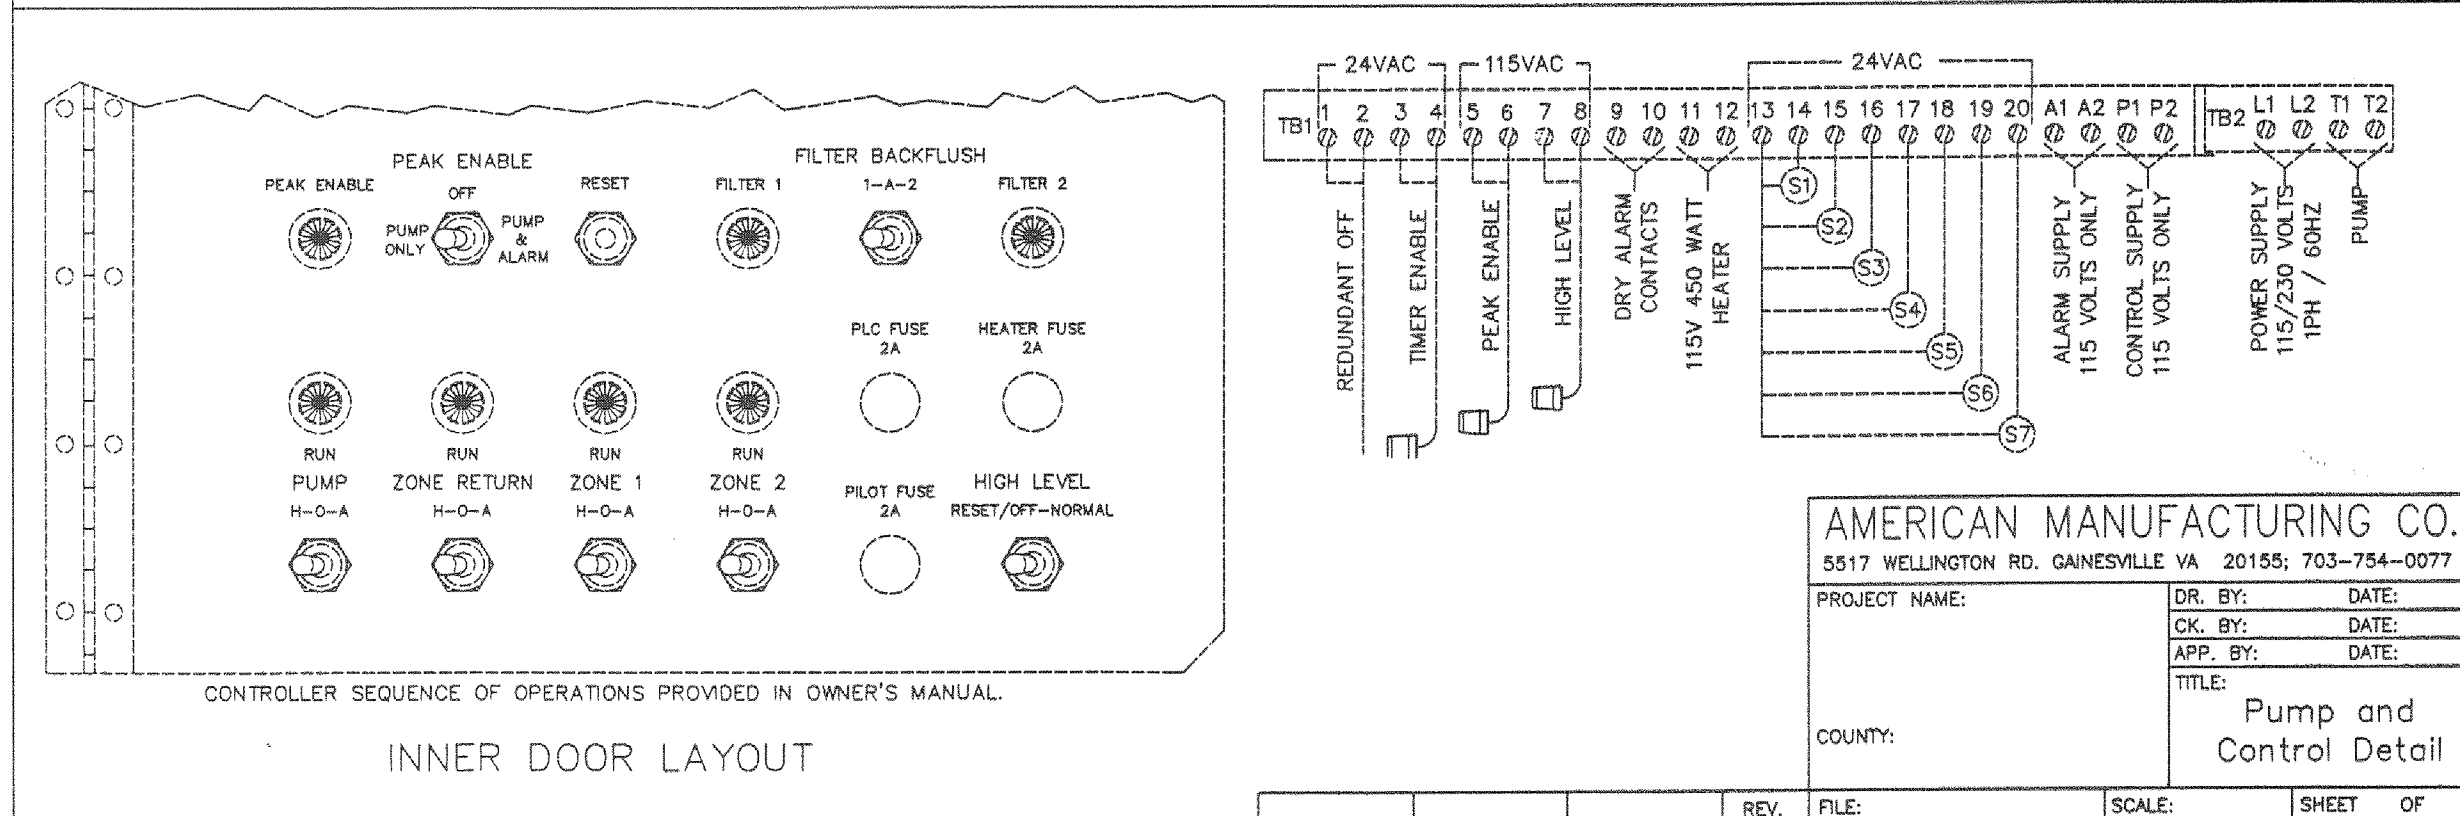


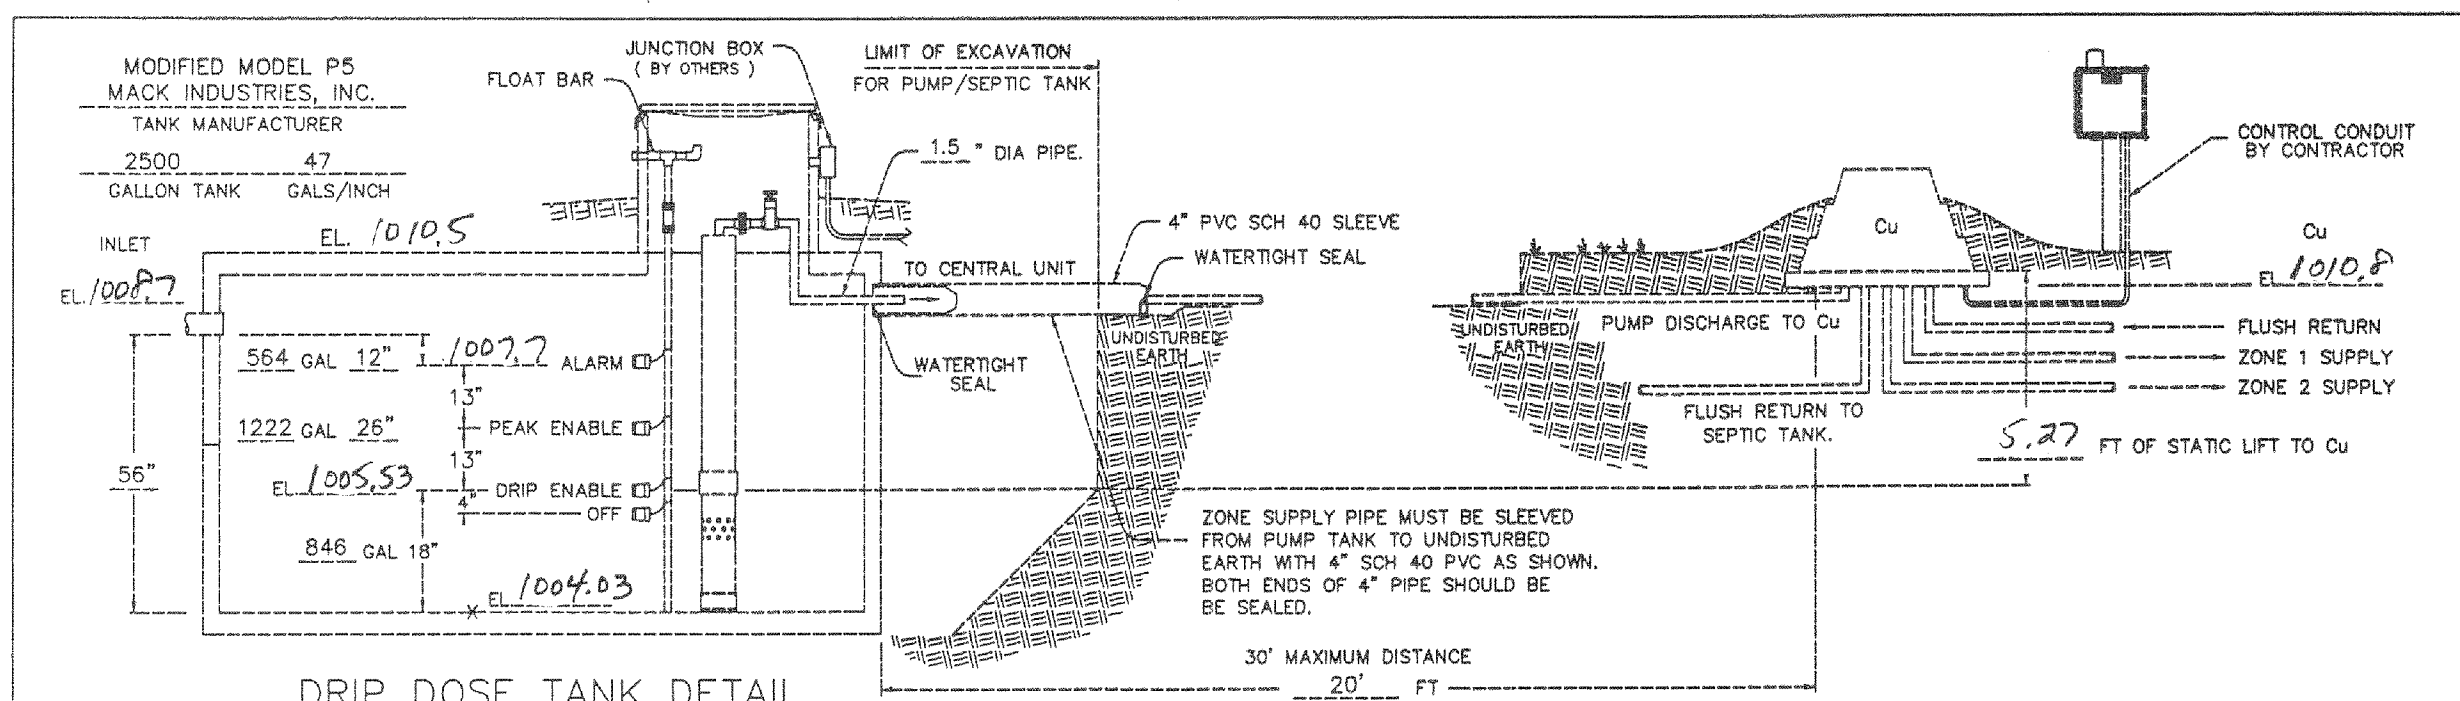


NOT TO SCALE

		PIT 1	PIT 2	PIT 3	PIT 4		
	PIT NUMBER	1	2	3	4	SYSTEM	NOTES
	DEPTH TO BEDROCK	40"					
	DEPTH TO SLOWLY PERMEABLE	34"					
	DEPTH TO SOIL SATURATION	34"					
	DEPTH TO LIMITATION	34"					
DEPTH TO TREATMENT	8" ISOLATION	-	-	-	-		
	12" ISOLATION	-	-	-	-		
	24" ISOLATION	-	-	-	-		
	DEPTH TO DESIGN INFILTRATION	0					
	INFILTRATION DISTANCE	34"					
	LAND SLOPE	4%					
	LINEAR LOADING RATE	2.4					
	BASAL LOADING	0.6					
	WASTEWATER QUALITY						DRIP MOUND <104 OR >104 COU/100 ML

AERMOTOR MODEL: TEP20-50-115

1.25" DISCHARGE	1/16" MAX. SOLIDS HANDLING
0.5 HORSEPOWER	1 PHASE
115 VOLT	60 HZ
12.0 AMPS	MULTI-STAGE CENTRIFUGAL

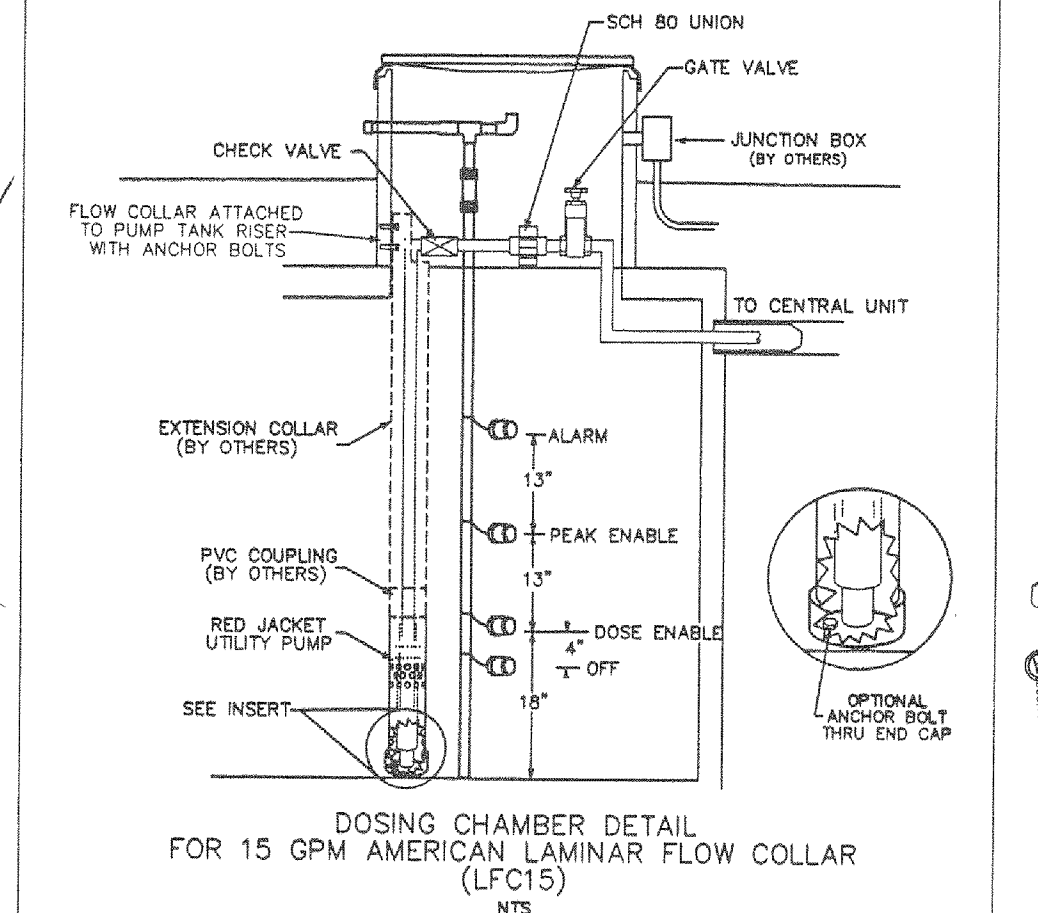

CONCORD TOWNSHIP ZONING OFFICE

ZONING PERMIT # 1002-10003

ISSUED 10-15-2003

SUBJECT TO APPROVAL BY:

☐ Lake Co. Planning & Zoning

☒ Lake Co. Board of Supervisors


☐ Lake Co. Board of Health

☒ Lake Co. Board of Education

☒ Lake Co. Soil & Water Cons. Dist.

"I CERTIFY THIS SEWAGE SYSTEM DESIGN MEETS THE MINIMUM REQUIREMENTS ESTABLISHED BY THE LCGHD IN THE HSTS GUIDANCE MANUAL, AND THE REQUIREMENTS AND RECOMMENDATIONS OF THE SYSTEM MANUFACTURER."

Name Henry Jones Reg. No. #6343

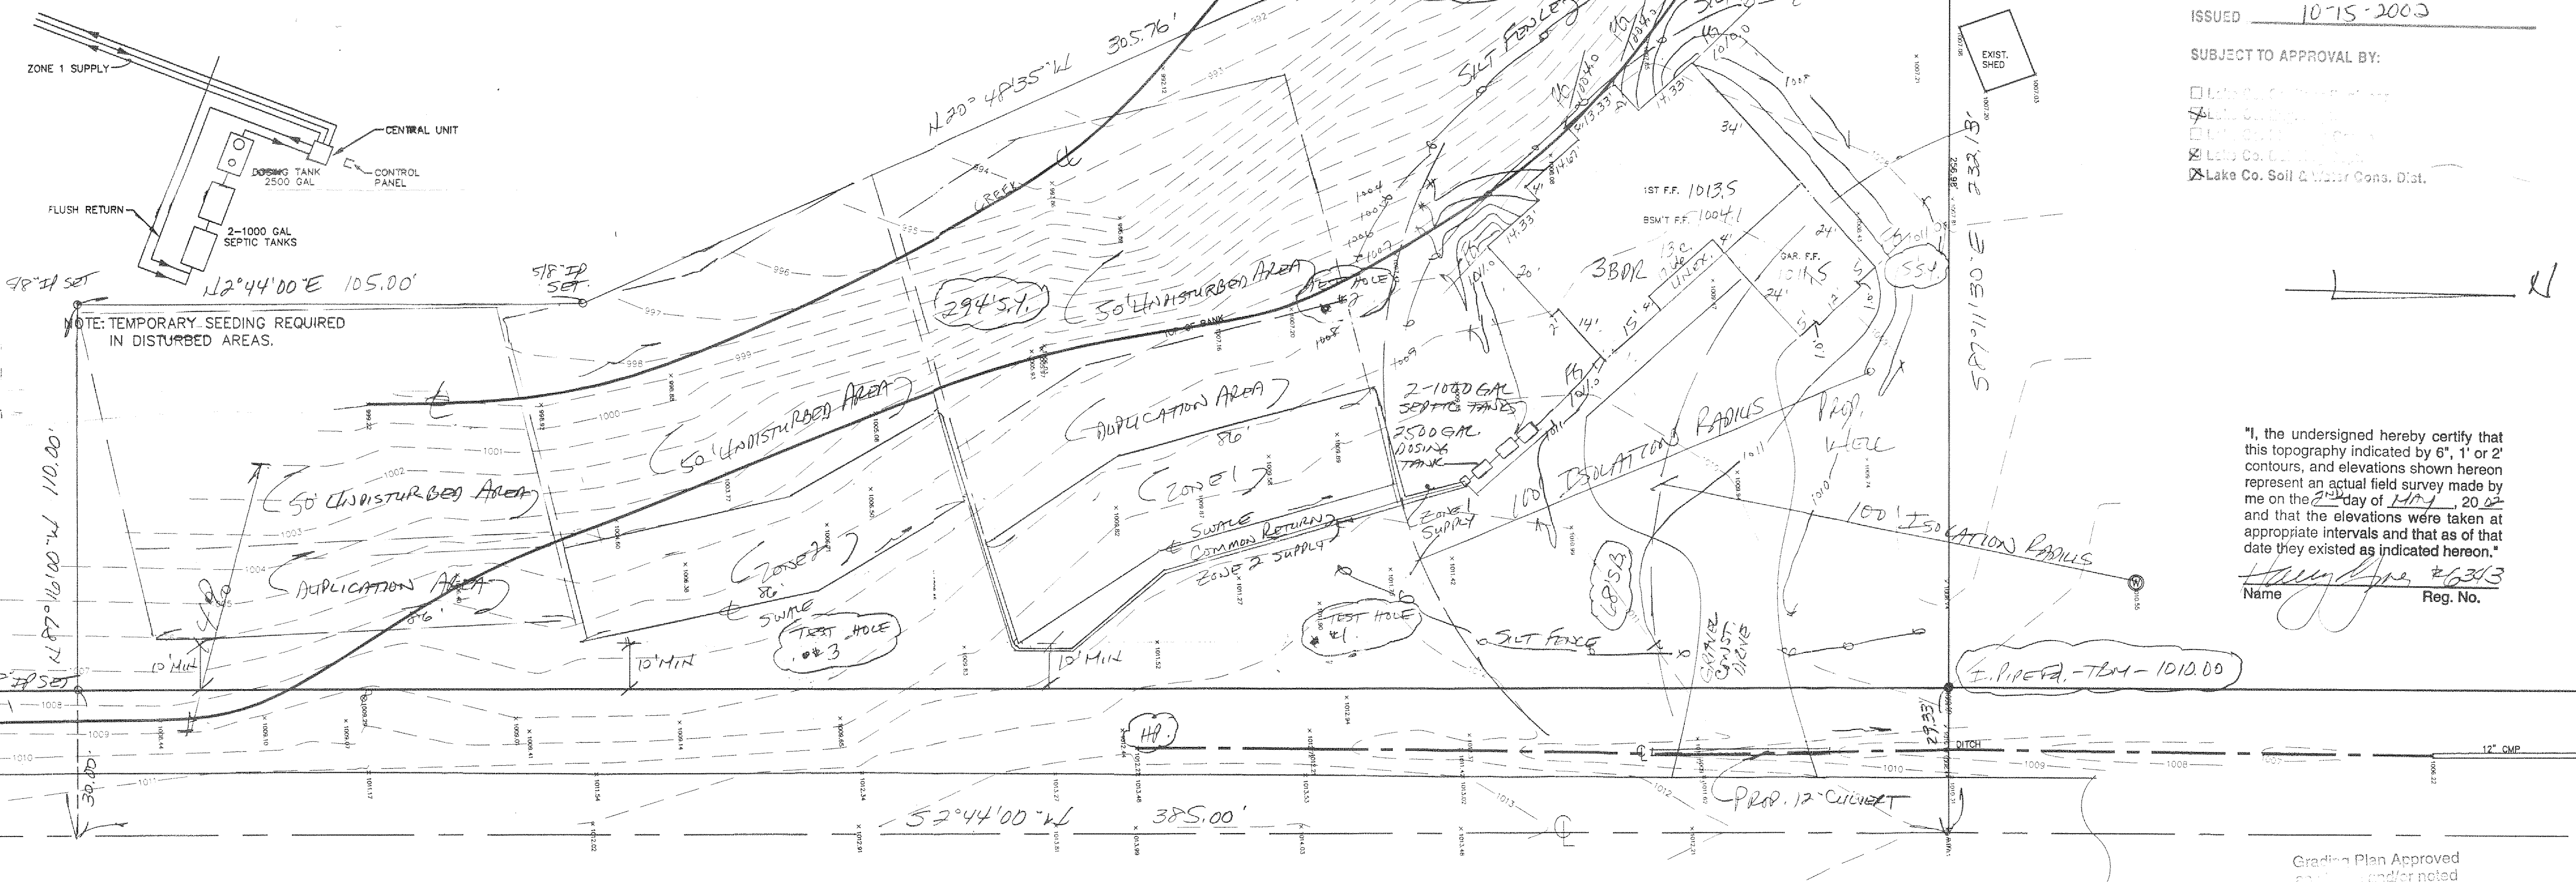


"I, the undersigned hereby certify that this topography indicated by 6", 1" or 2" contours, and elevations shown hereon represent an actual field survey made by me on the 2nd day of May, 2002 and that the elevations were taken at appropriate intervals and that as of that date they existed as indicated hereon."

Haley D. Jones #6343
Name Reg. No.

Grading Plan Approved
as shown and/or noted
by J. A. GILLS, P.E.
Latah County Engineer

by 2/14 Date 10-18-02

EXISTING UTILITIES NOTE:
THE SIZE AND LOCATION, BOTH HORIZONTAL AND VERTICAL
OF THE UNDERGROUND UTILITIES SHOWN HEREON, HAVE BEEN
OBTAINED BY A SEARCH OF AVAILABLE RECORDS.
VERIFICATION BY FIELD OBSERVATION HAS BEEN CONDUCTED
WHERE PRACTICAL, HOWEVER, BABCOCK, JONES AND ASSOCIATES
INC. DOES NOT GUARANTEE THE COMPLETENESS NOR ACCURACY
THEREOF.

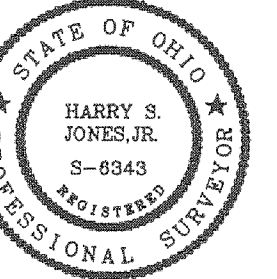

REV NO.	DESCRIPTION	DATE	BY	CHK'D
1	Added RIP SYSTEM	5-24-02	HT	HT
2	REVISIO SYSTEM	7-3-02	HT	HT
3	REVISIO RIP MOUNT LENGTH	7-8-02	HT	HT
4	Added PROPERTY LINES	7-18-02	HT	HT
5	REVISIO LOT DIMENSIONS	7-30-02	HT	HT
6	REVISIO TIE-IN DIMENSIONS	9-18-02	HT	HT

bj BABCOCK, JONES AND ASSOCIATES, INC
CIVIL ENGINEERS – SURVEYORS – LAND PLANNERS
PAINESVILLE OHIO 44077

DATE	5/3/02
DESIGN BY	H.J.
DRAWN BY	M.M.
APPROVED BY	H.J.

SITE PLAN
FOR
DAN FARIZEL

CONCORD TOWNSHIP

LAKE COUNTY, OHIO

SCALE: 1"=20'

JOB NO 02-059

SHEET 1 OF 2