



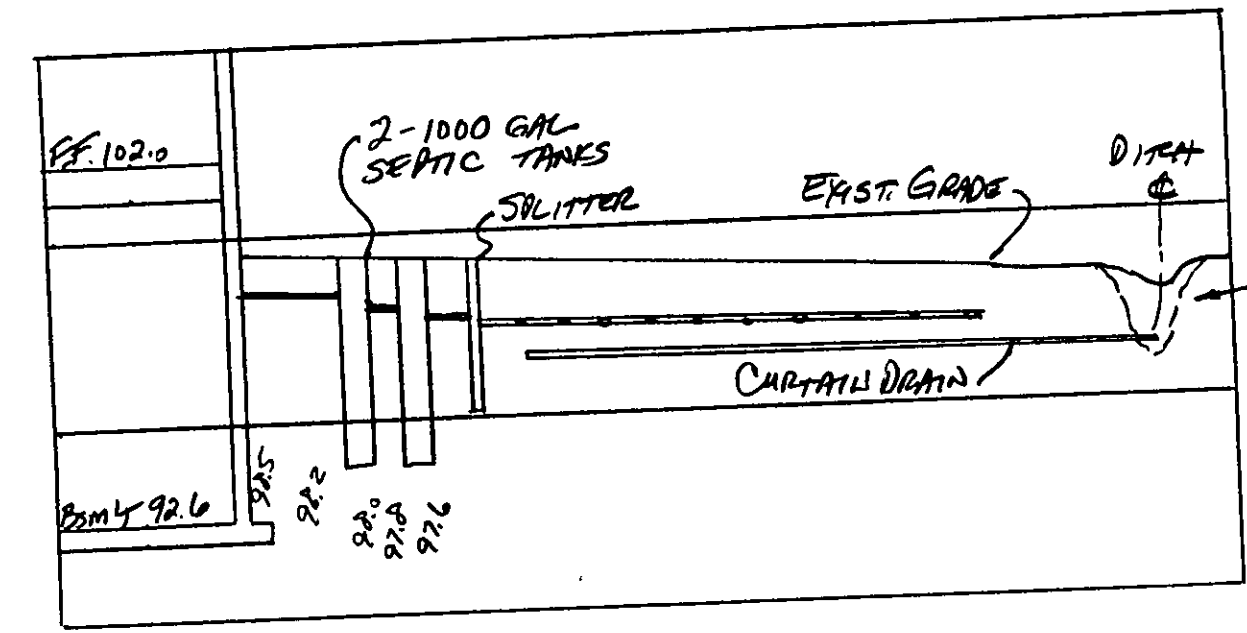

HYDRAULIC PROFILE
HORIZ: 1"=30' VERT: 1"=5'

NOTE: ROADSIDE DITCH NEEDS TO BE DEEPEMED 2.0 FEET TO ACCOMMODATE CURTAIN DRAIN

AUBURN JUNIOR HIGH SCHOOL

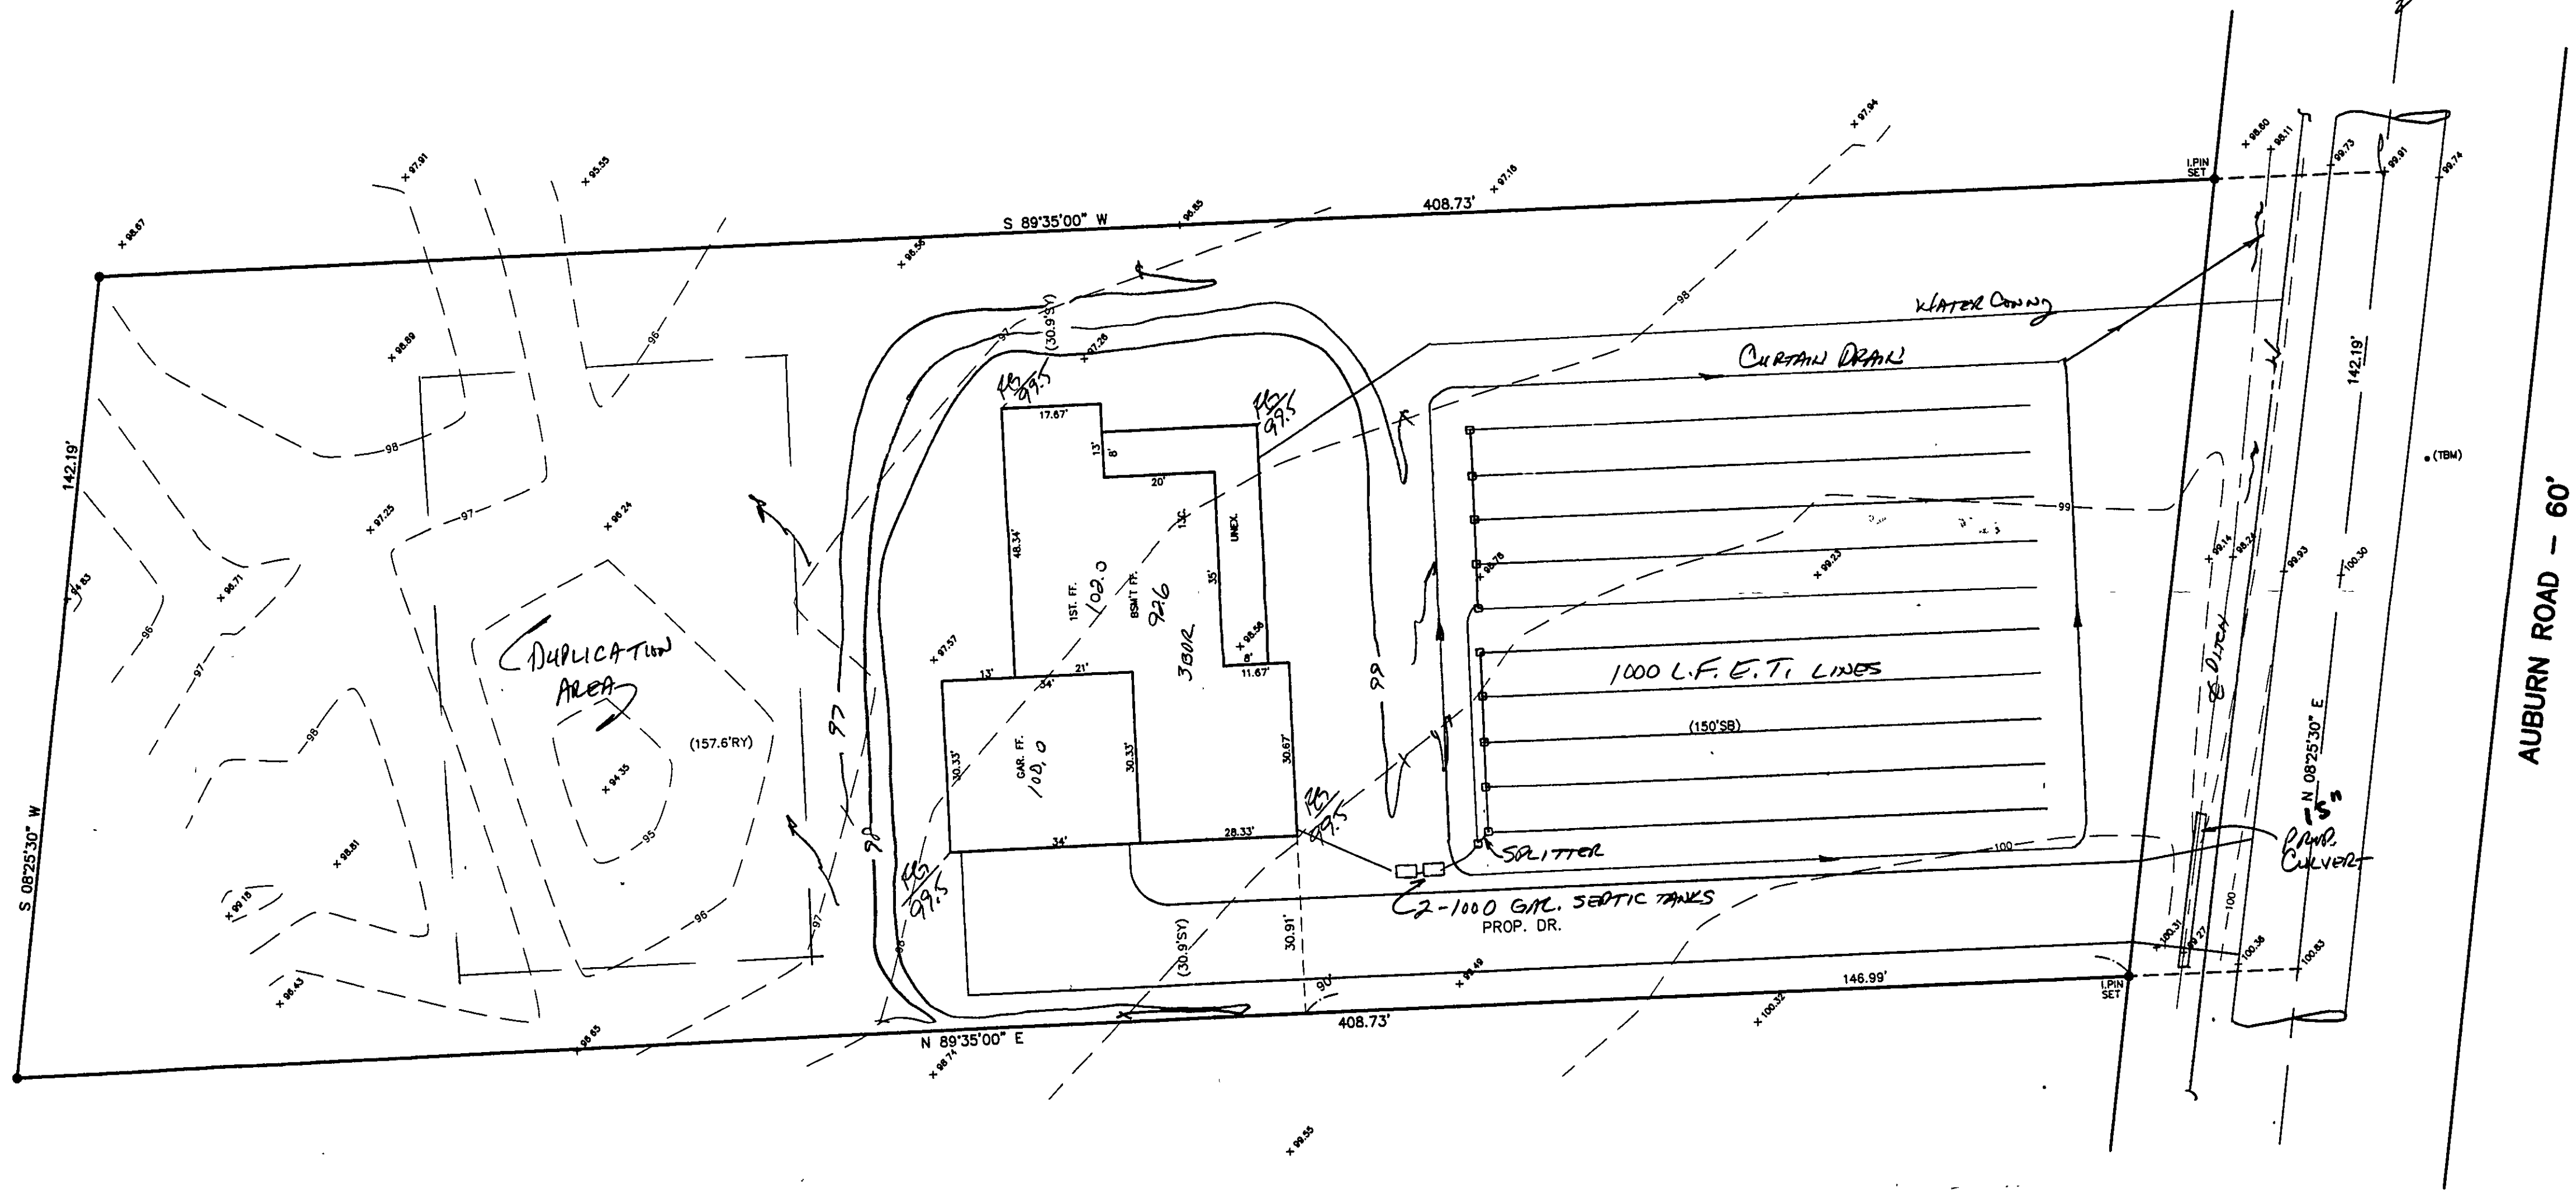



AUBURN ROAD - 60'

Grading Plan Approved as shown and/or not by THOMAS P. GILLES, P.E. Lake County Engineer

By GH Date 9-22-98

ZONING PERMIT #0998-9207
ISSUED 2/21/98
SUBJECT TO APPROVAL BY:
Lake County Sanitary Eng. ☐
Lake County Eng. Capt. ☒
Lake County Planning Comm. ☒
Lake County Bldg. Dept. ☒

TBM-TOP HUB
ELEV.=100.00

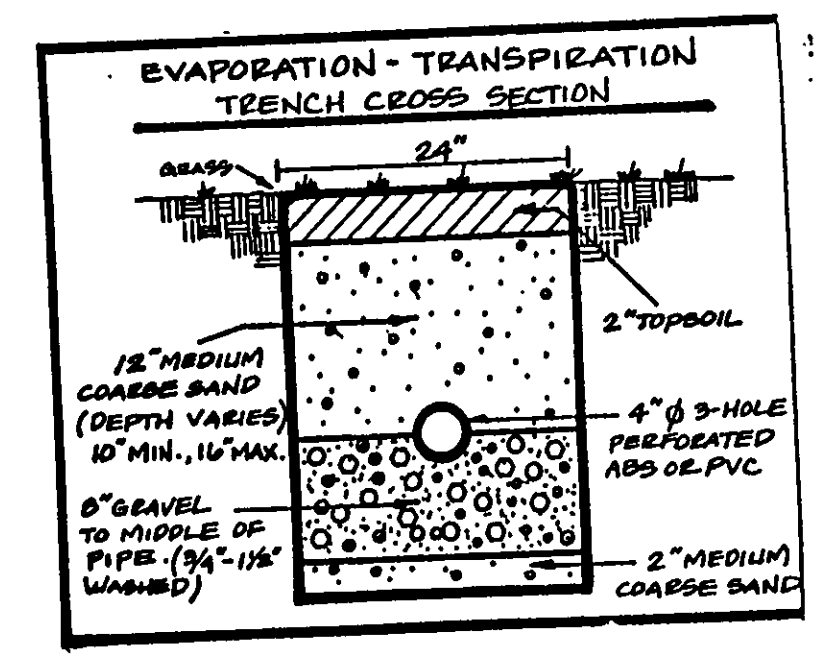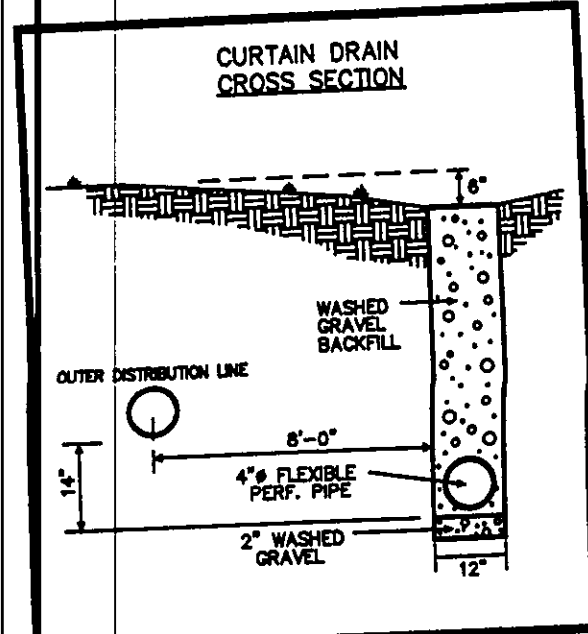

"I, the undersigned hereby certify that this topography indicated by 6", 1" or 2" contours, and elevations shown hereon represent an actual field survey made by me on the 14th day of Aug, 1998 and that the elevations were taken at appropriate intervals and that as of that date they existed as indicated hereon."

Thompson #6343
Name Reg.No.



REV NO.	DESCRIPTION	DATE	BY	CHK'D

bj BABCOCK, JONES AND ASSOCIATES, INC
CIVIL ENGINEERS - SURVEYORS - LAND PLANNERS
PAINESVILLE OHIO 44077

DATE 8/17/98
DESIGN BY H.J.
DRAWN BY T.R.
APPROVED BY H.J.

SITE PLAN
FOR
KING CASTLE CONSTRUCTION
CONCORD TOWNSHIP
LAKE COUNTY

SCALE: 1"=20'
JOB NO 98-251
SHEET 1 OF 1