


W:\2004\04119\04119.dwg, 03/16/2005 02:56:58 PM Copyright Barrington Consulting Group

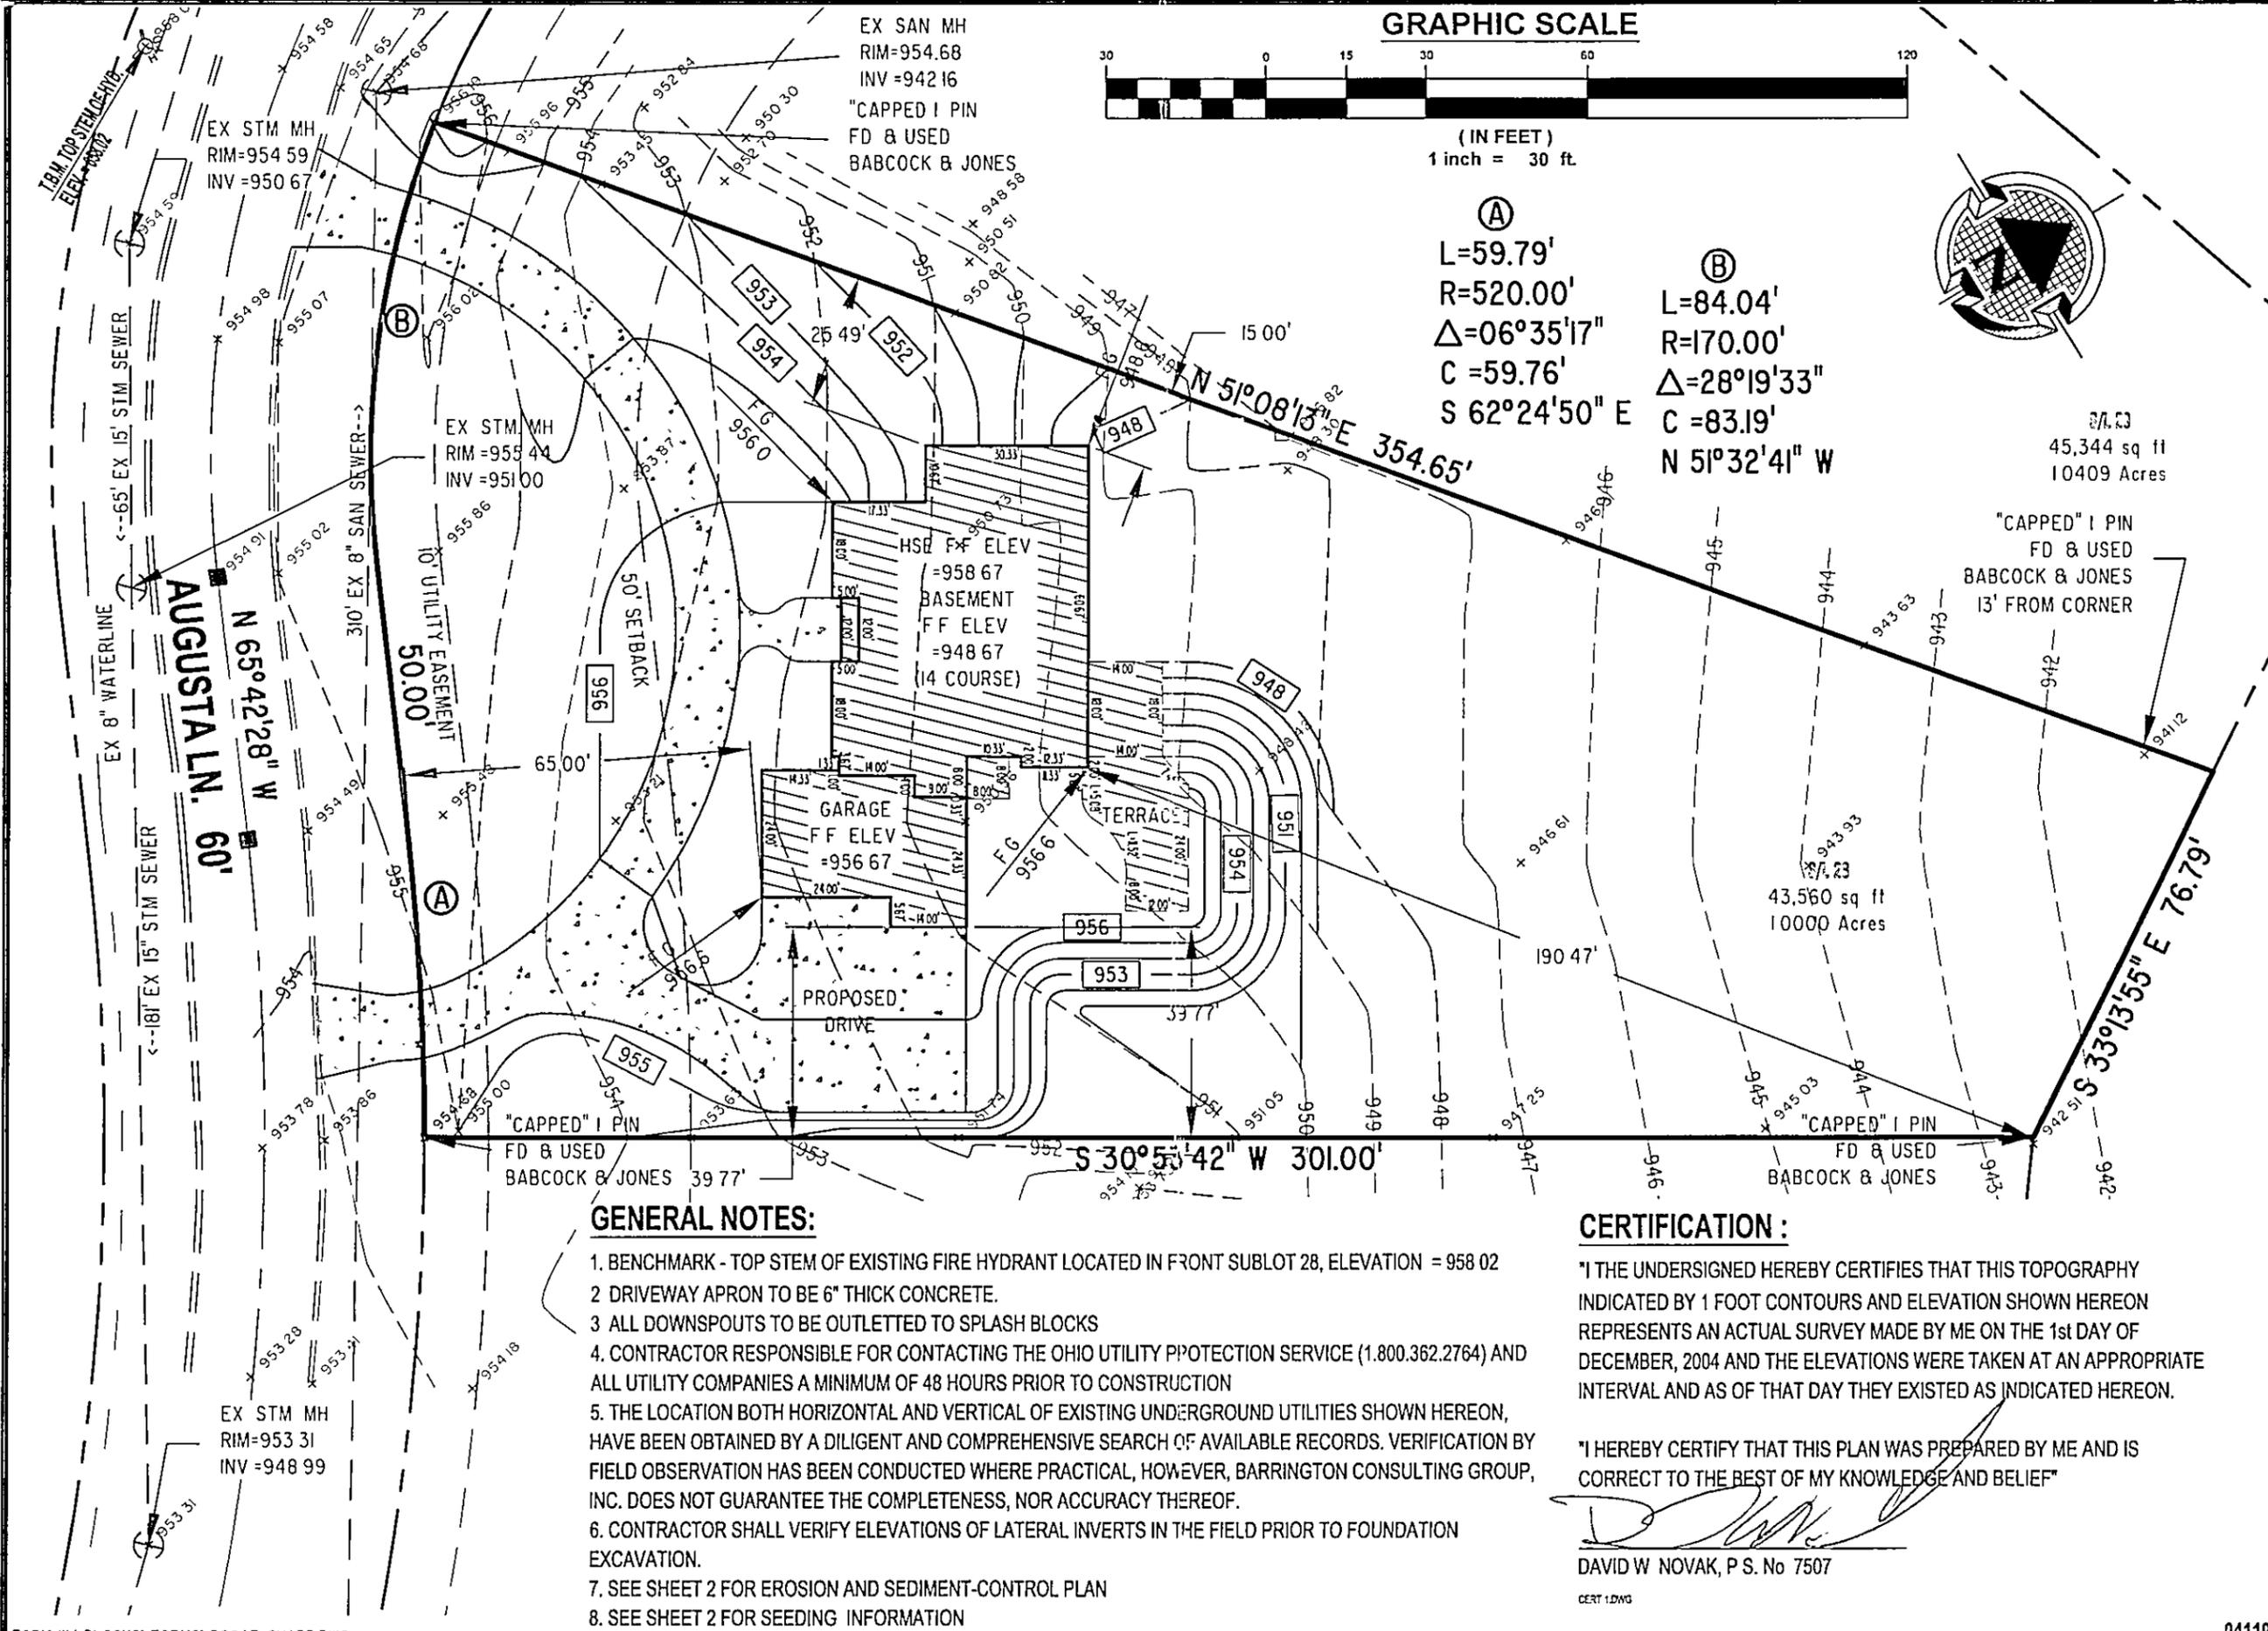

REVISIONS	BY
REVISED GRADING MARCH 16, 2005	WSO


Barrington
CONSULTING GROUP, INC.
9114 TYLER BLVD., MENTOR, OHIO 44060
PHONE 440.205.1260 FAX 440.205.1262
BCG@BarringtonCGI.com



SITE PLAN
7943 AUGUSTA LANE S/L 28
CONCORD, TOWNSHIP OHIO 04077
JACK KLINE

DRAWN
WSO
CHECKED
DWN
DATE
MARCH 16, 2005
SCALE
1" = 30'
JOB NO
04119
SHEET
12
OF SHEETS

GRAPHIC SCALE

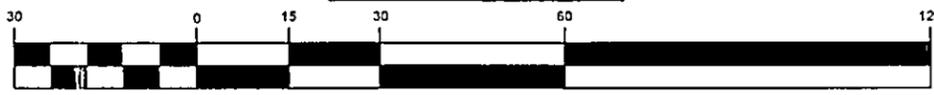

(IN FEET)
1 inch = 30 ft.



(A)
 L=59.79'
 R=520.00'
 $\Delta=06^{\circ}35'17''$
 C =59.76'
 S $62^{\circ}24'50''$ E
(B)
 L=84.04'
 R=170.00'
 $\Delta=28^{\circ}19'33''$
 C =83.19'
 N $51^{\circ}32'41''$ W

87.23
45,344 sq ft
10409 Acres

"CAPPED" I PIN
FD & USED
BABCOCK & JONES
13' FROM CORNER

87.23
43,560 sq ft
10000 Acres

GENERAL NOTES:

1. BENCHMARK - TOP STEM OF EXISTING FIRE HYDRANT LOCATED IN FRONT SUBLOT 28, ELEVATION = 958 02
2. DRIVEWAY APRON TO BE 6" THICK CONCRETE.
3. ALL DOWNSPOUTS TO BE OUTLETTED TO SPLASH BLOCKS
4. CONTRACTOR RESPONSIBLE FOR CONTACTING THE OHIO UTILITY PROTECTION SERVICE (1.800.362.2764) AND ALL UTILITY COMPANIES A MINIMUM OF 48 HOURS PRIOR TO CONSTRUCTION
5. THE LOCATION BOTH HORIZONTAL AND VERTICAL OF EXISTING UNDERGROUND UTILITIES SHOWN HEREON, HAVE BEEN OBTAINED BY A DILIGENT AND COMPREHENSIVE SEARCH OF AVAILABLE RECORDS. VERIFICATION BY FIELD OBSERVATION HAS BEEN CONDUCTED WHERE PRACTICAL, HOWEVER, BARRINGTON CONSULTING GROUP, INC. DOES NOT GUARANTEE THE COMPLETENESS, NOR ACCURACY THEREOF.
6. CONTRACTOR SHALL VERIFY ELEVATIONS OF LATERAL INVERTS IN THE FIELD PRIOR TO FOUNDATION EXCAVATION.
7. SEE SHEET 2 FOR EROSION AND SEDIMENT-CONTROL PLAN
8. SEE SHEET 2 FOR SEEDING INFORMATION

CERTIFICATION :

"I THE UNDERSIGNED HEREBY CERTIFIES THAT THIS TOPOGRAPHY INDICATED BY 1 FOOT CONTOURS AND ELEVATION SHOWN HEREON REPRESENTS AN ACTUAL SURVEY MADE BY ME ON THE 1st DAY OF DECEMBER, 2004 AND THE ELEVATIONS WERE TAKEN AT AN APPROPRIATE INTERVAL AND AS OF THAT DAY THEY EXISTED AS INDICATED HEREON.

"I HEREBY CERTIFY THAT THIS PLAN WAS PREPARED BY ME AND IS CORRECT TO THE BEST OF MY KNOWLEDGE AND BELIEF"

DAVID W NOVAK, P S. No 7507

CERT 1.DWG