


REVISIONS	BY

Barrington
CONSULTING GROUP, INC.
9114 TYLER BLVD., MENTOR, OHIO 44060
PHONE 440.285.1260 FAX 440.285.1262
BCC@BarringtonCGI.com



SITE PLAN
S/L 69 AUGUSTA LN., CONCORD TWP., OHIO 44077
LITTLE MOUNTAIN COUNTRY CLUB SUBDIVISION VOL. 39 PG. 13
REGENCY CONSTRUCTION, INC.

WSD CHECKED DWN
DATE MAR. 21, 2007
SCALE 1" = 30'
SHEET NO. 07032
SHEET 1/2

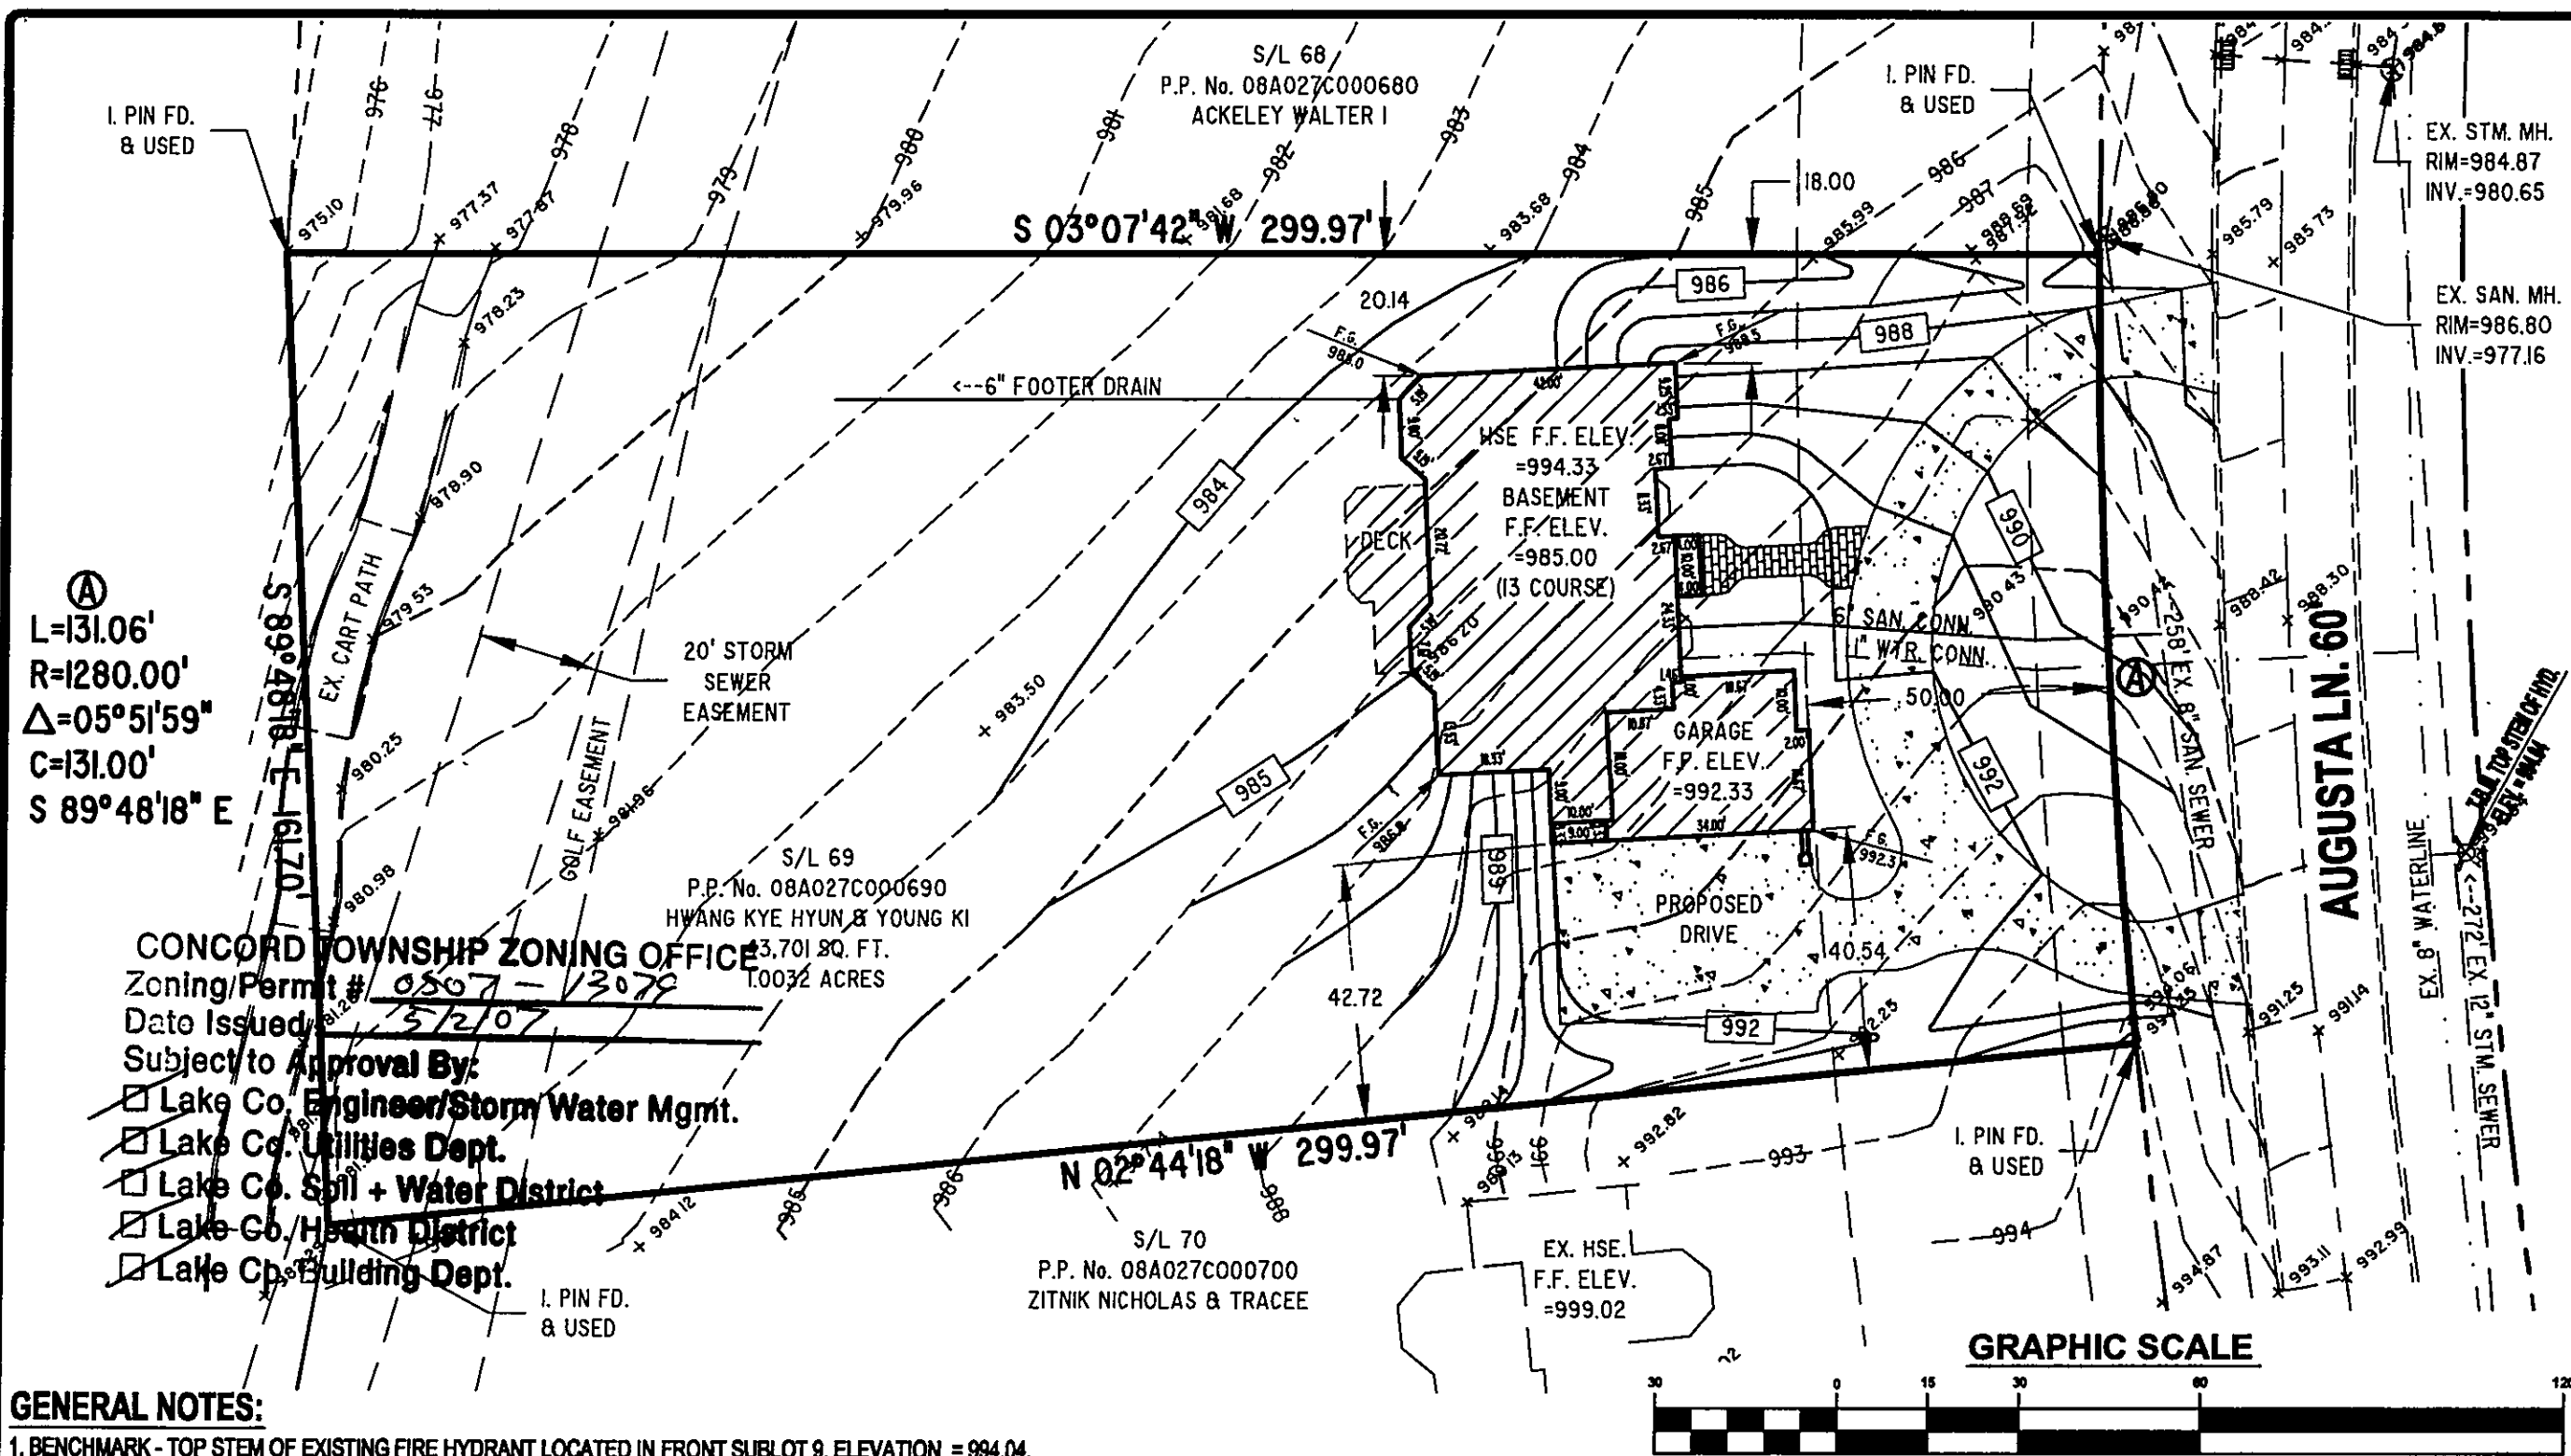

CERTIFICATION :

"I THE UNDERSIGNED HEREBY CERTIFIES THAT THIS TOPOGRAPHY INDICATED BY 1 FOOT CONTOURS AND ELEVATION SHOWN HEREON REPRESENTS AN ACTUAL SURVEY MADE BY ME ON THE 16th DAY OF MARCH, 2007 AND THE ELEVATIONS WERE TAKEN AT AN APPROPRIATE INTERVAL AND AS OF THAT DAY THEY EXISTED AS INDICATED HEREON.

"I HEREBY CERTIFY THAT THIS PLAN WAS PREPARED BY ME AND IS CORRECT TO THE BEST OF MY KNOWLEDGE AND BELIEF"

DAVID W. NOVAK, P.S. No. 7507

Stormwater Management
Approved as shown on this plan
JAMES R. GILLS, P.E.
County Drainage Engineer

By L.S. Date 5/9/07

07032