

SITE PLAN FOR:

BOB PHINGSTON
6604 BELVOIR CT.
PAINESVILLE, OHIO

BEING SUBLOT NO. 7 IN THE CHERRY
HILL SUBDIVISION LOCATED IN CONCORD
TWP., OHIO.



PREPARED BY:

WM. R. GRAY ASSOC. INC.
7547 MENTOR AVE.
MENTOR, OHIO
DATE: MAY 11, 1976 SCALE: 1"=20'

CERTIFICATION:

I HEREBY CERTIFY THAT THIS PLAN
IS CORRECT TO THE BEST OF MY
KNOWLEDGE.

By: Wm. R. Gray
WM. R. GRAY R.S.#2752

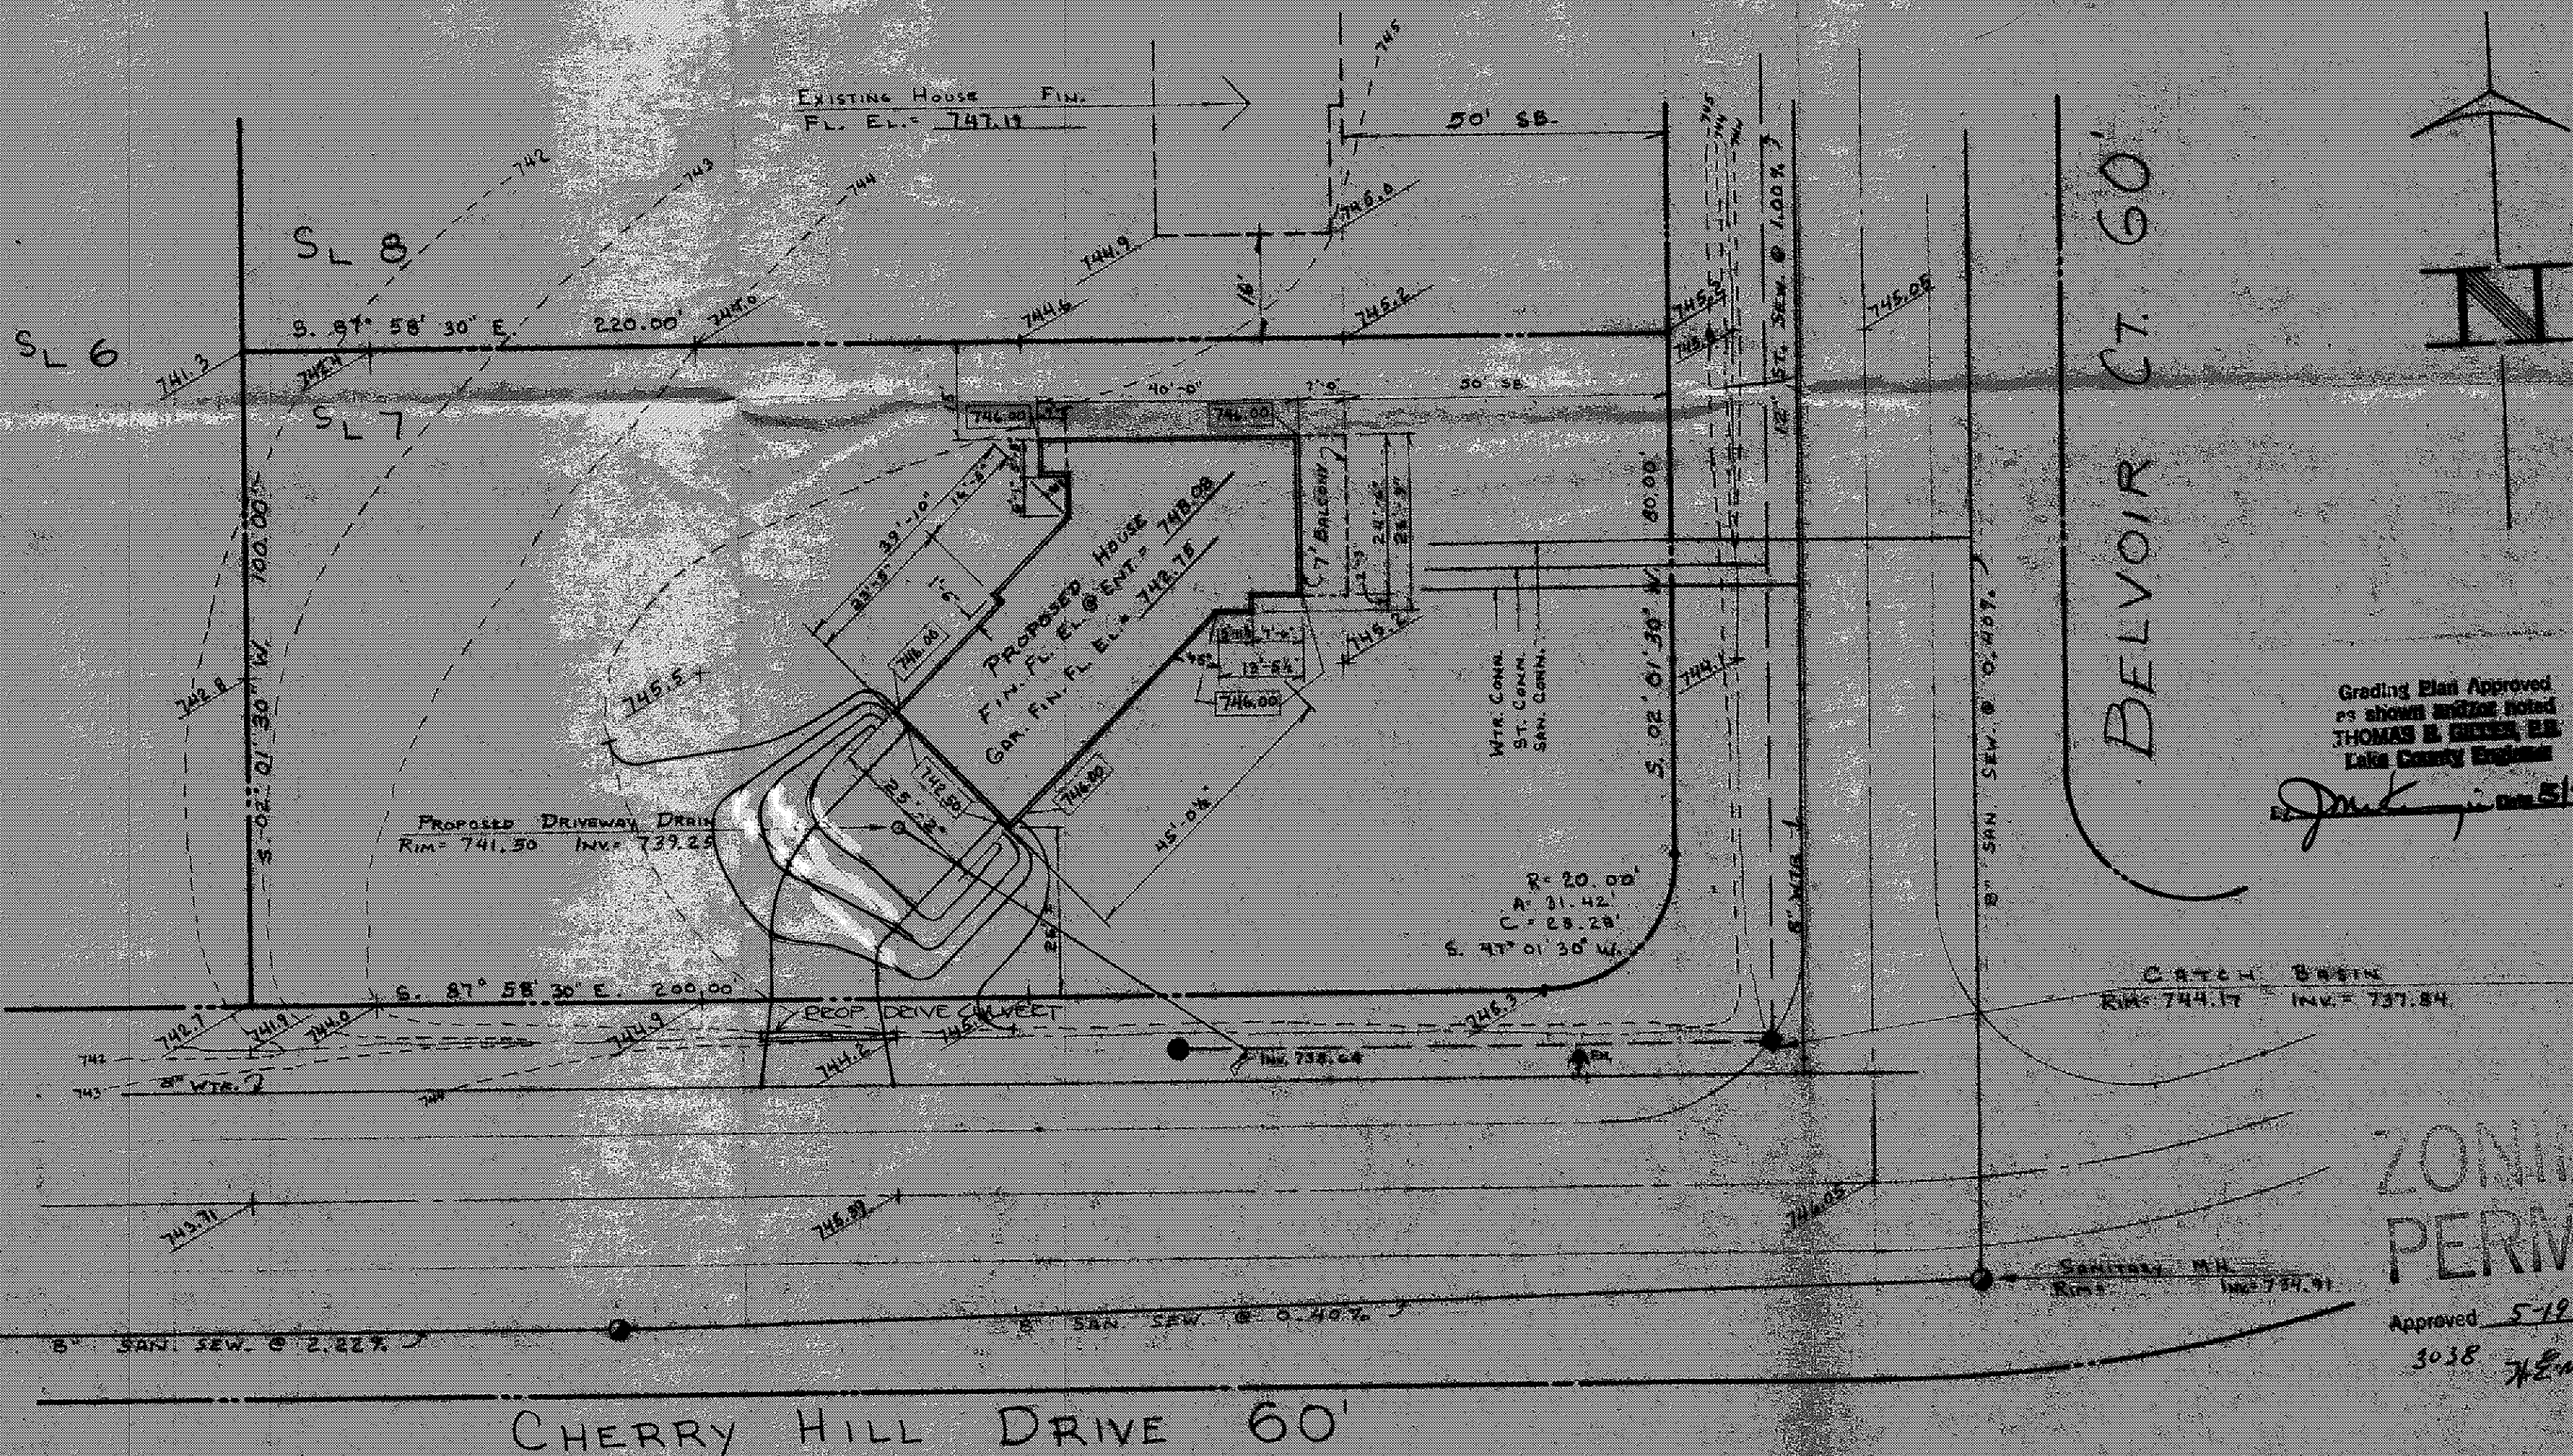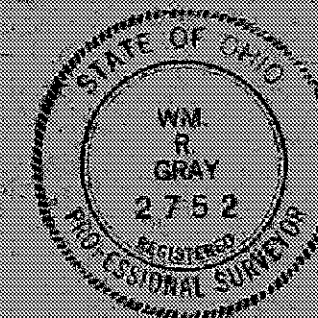

Grading Plan Approved
as shown and/or noted
THOMAS E. GRIER, E.E.
Lake County Engineer

[Signature] 5/25/76

ZONING
PERMIT

Approved 5-19-76
3038 *[Signature]*