


S/L 15

S/L 16
0.505 AC


S/L 17
VACANT

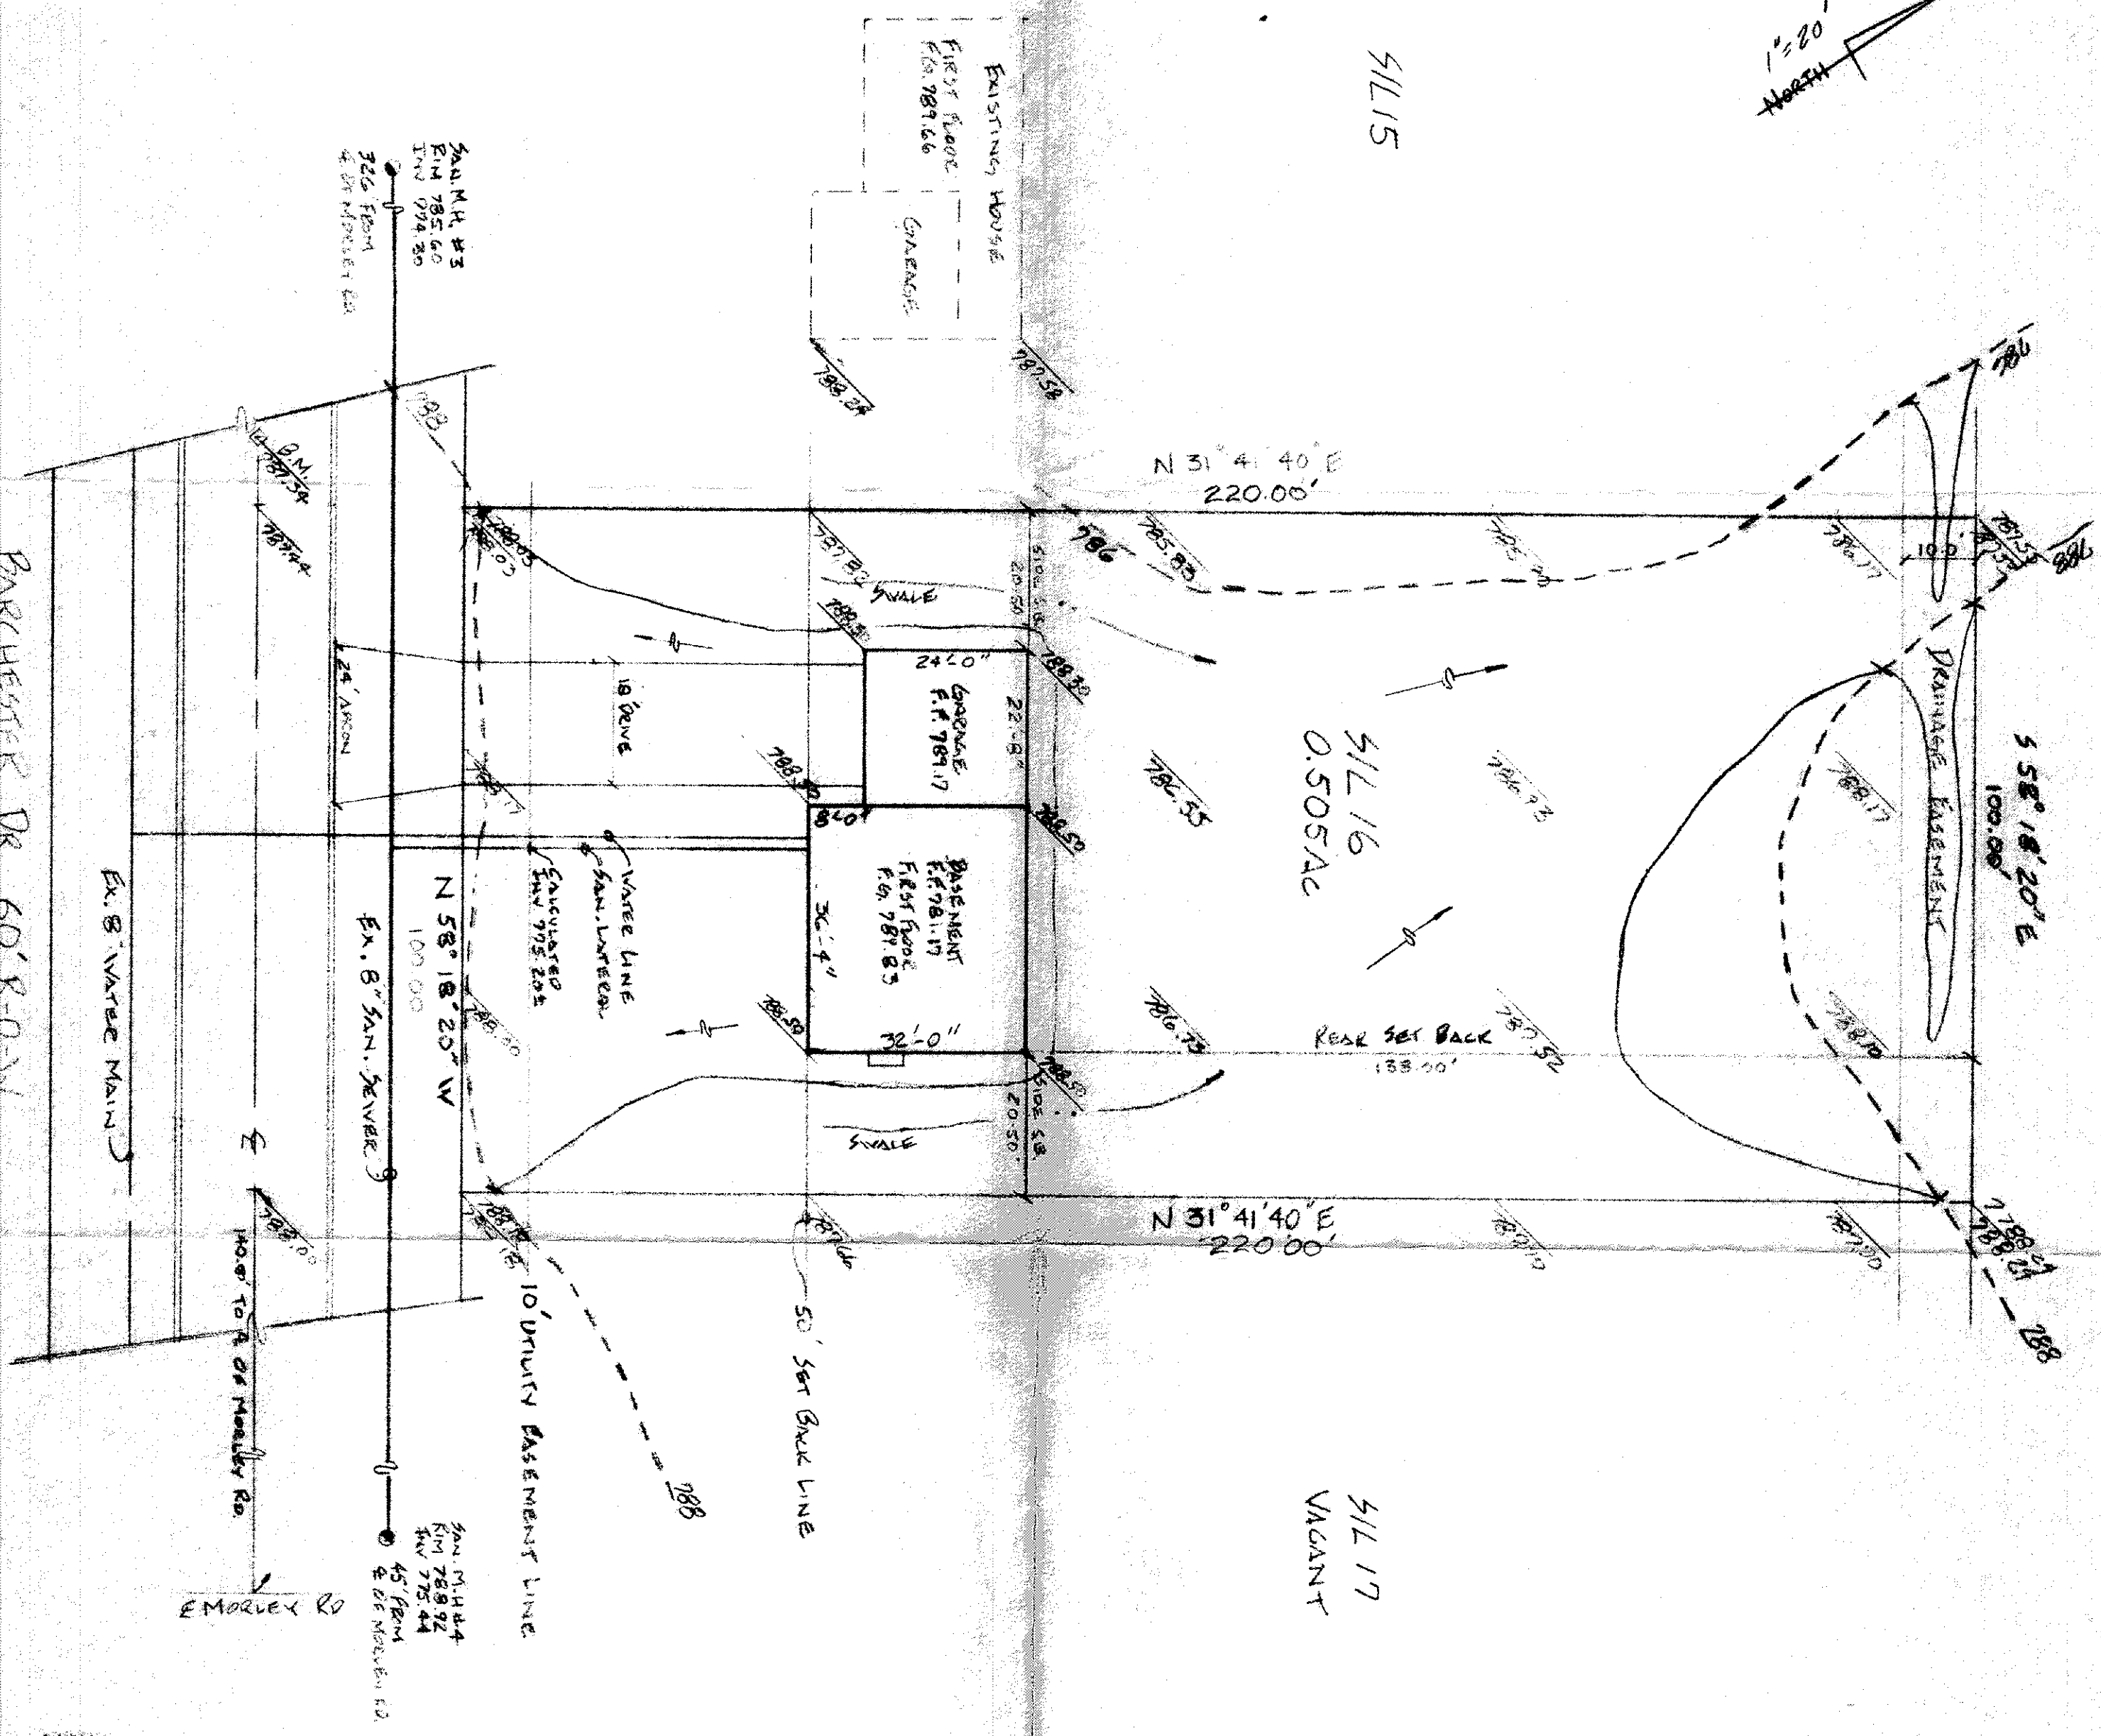

BARCHESTER DR 60' R.O.N

EX. 8" WATER MAIN

EMORY RD

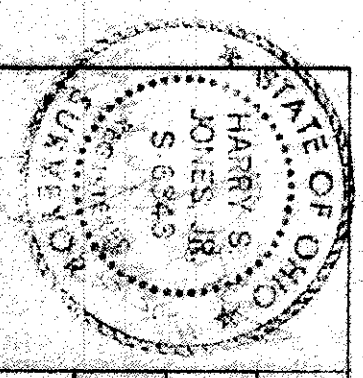

SITE PLAN FOR TODD HARRISON
S/L 16 LANCASTER RIDGE SUBD.
CONCORD TOWNSHIP, OHIO
DATE 2/85 SCALE: 1" = 20'

By THOMAS P. GILLES, P.E.
Lake County Engineer
Date 2-28-85

Grading Plan Approved
as shown and/or noted
THOMAS P. GILLES, P.E.
Lake County Engineer

LEGEND
--- EXISTING TOPOGRAPHIC LINES
--- PROPOSED TOPOGRAPHIC LINES
--- PROPOSED ELEVATION
--- EXISTING ELEVATION
--- DIRECTION OF DRAINAGE

GENERAL NOTES
1) All Bearings and Distances Taken From Plat Book with Lake County Records
2) All Improvements Indicated Herein Shall Be Constructed in Accordance with the Plans and Specifications of the Lake County Engineer
3) Field View of All Data Shown
4) Outer Dimensions and Some Turn Out Dimensions, Directed To The Side Surveys

ZONING PERMIT #4974
ISSUED 2-28-85
SUBJECT TO APPROVAL BY:
Lake County Sanitary Eng. ☐
Lake County Eng. Dept. ☒
Lake County Planning Comm. ☐
Lake County Bldg. Dept. ☒
Tom I. Warner