

SITE PLAN

Colts Neck Township, Lake County, Ohio

for: PAUL & JILL
OWNER

ADDRESS: _____ CITY: _____ ZIP: _____

LOT NO.	512	TRACT	
SECTION	1	TAB	
SUBJECT NO.	12-89-88	TOWN	
OWNER	PAUL & JILL	DATE	12-89-88

LEGEND	INDICATES DIRECTION OF SURFACE DRAINAGE
WATER VALVE (GAS)	---
WATER METER (GAS)	---
AS BUILT ELEVATION	---
PROPOSED ELEVATION	---
EXIST. ELEV.	---

REMARKS
ALL SURVEY DATA SHOWN WAS OBTAINED FROM IDEAS, RECORDED SURVEYOR PLAT ON OTHER PUBLIC RECORDS
LOCATIONS AS SHOWN OF ADJACENT WELLS AND SEPTIC TANKS OBTAINED FROM LAKE COUNTY HEALTH DEPARTMENT

DESIGN CERTIFICATION
THIS PLAN WAS PREPARED BY ME, AND IS CORRECT TO THE BEST OF MY KNOWLEDGE AND BELIEF.
NAME: PAUL & JILL REGISTRATION NO. 12345



CHECK LIST	NO. OF BEDROOMS	NO. OF BATHS	NO. OF GARAGES	NO. OF POOLS	NO. OF DECKS	NO. OF PATIOS	NO. OF STAIRS	NO. OF ELEVATORS	NO. OF OTHERS
1	1	1	1	1	1	1	1	1	1

PLAN PREPARED BY:	BABCOCK • JONES & ASSOCIATES, INC.
DATE	12-89-88
SCALE	1" = 30'
PHONE NO.	357-1811
DRAWING NO.	88-171-38


"AS BUILT" CERTIFICATION
I, HEREBY CERTIFY THAT THE CIRCLED GRADES ARE EXISTING FINISH GRADES CHECKED IN THE FIELD ON 19____ AND ARE CORRECT TO THE BEST OF MY KNOWLEDGE AND BELIEF.

REGISTERED SURVEYOR REG. NO. _____


LAKE COUNTY GENERAL HEALTH DISTRICT	DATE	12-89-88
JOHN L. RYAN, R. S., M. P. H.	HEALTH COMMISSIONER	

SEWAGE DISPOSAL PERMIT MUST BE OBTAINED BY A LAKE COUNTY LICENSED INSTALLER BEFORE INSTALLATION IS STARTED.

Grading Plan Approved as shown and/or noted by THOMAS P. GILLES, P.E. Lake County Engineer Date 12-89

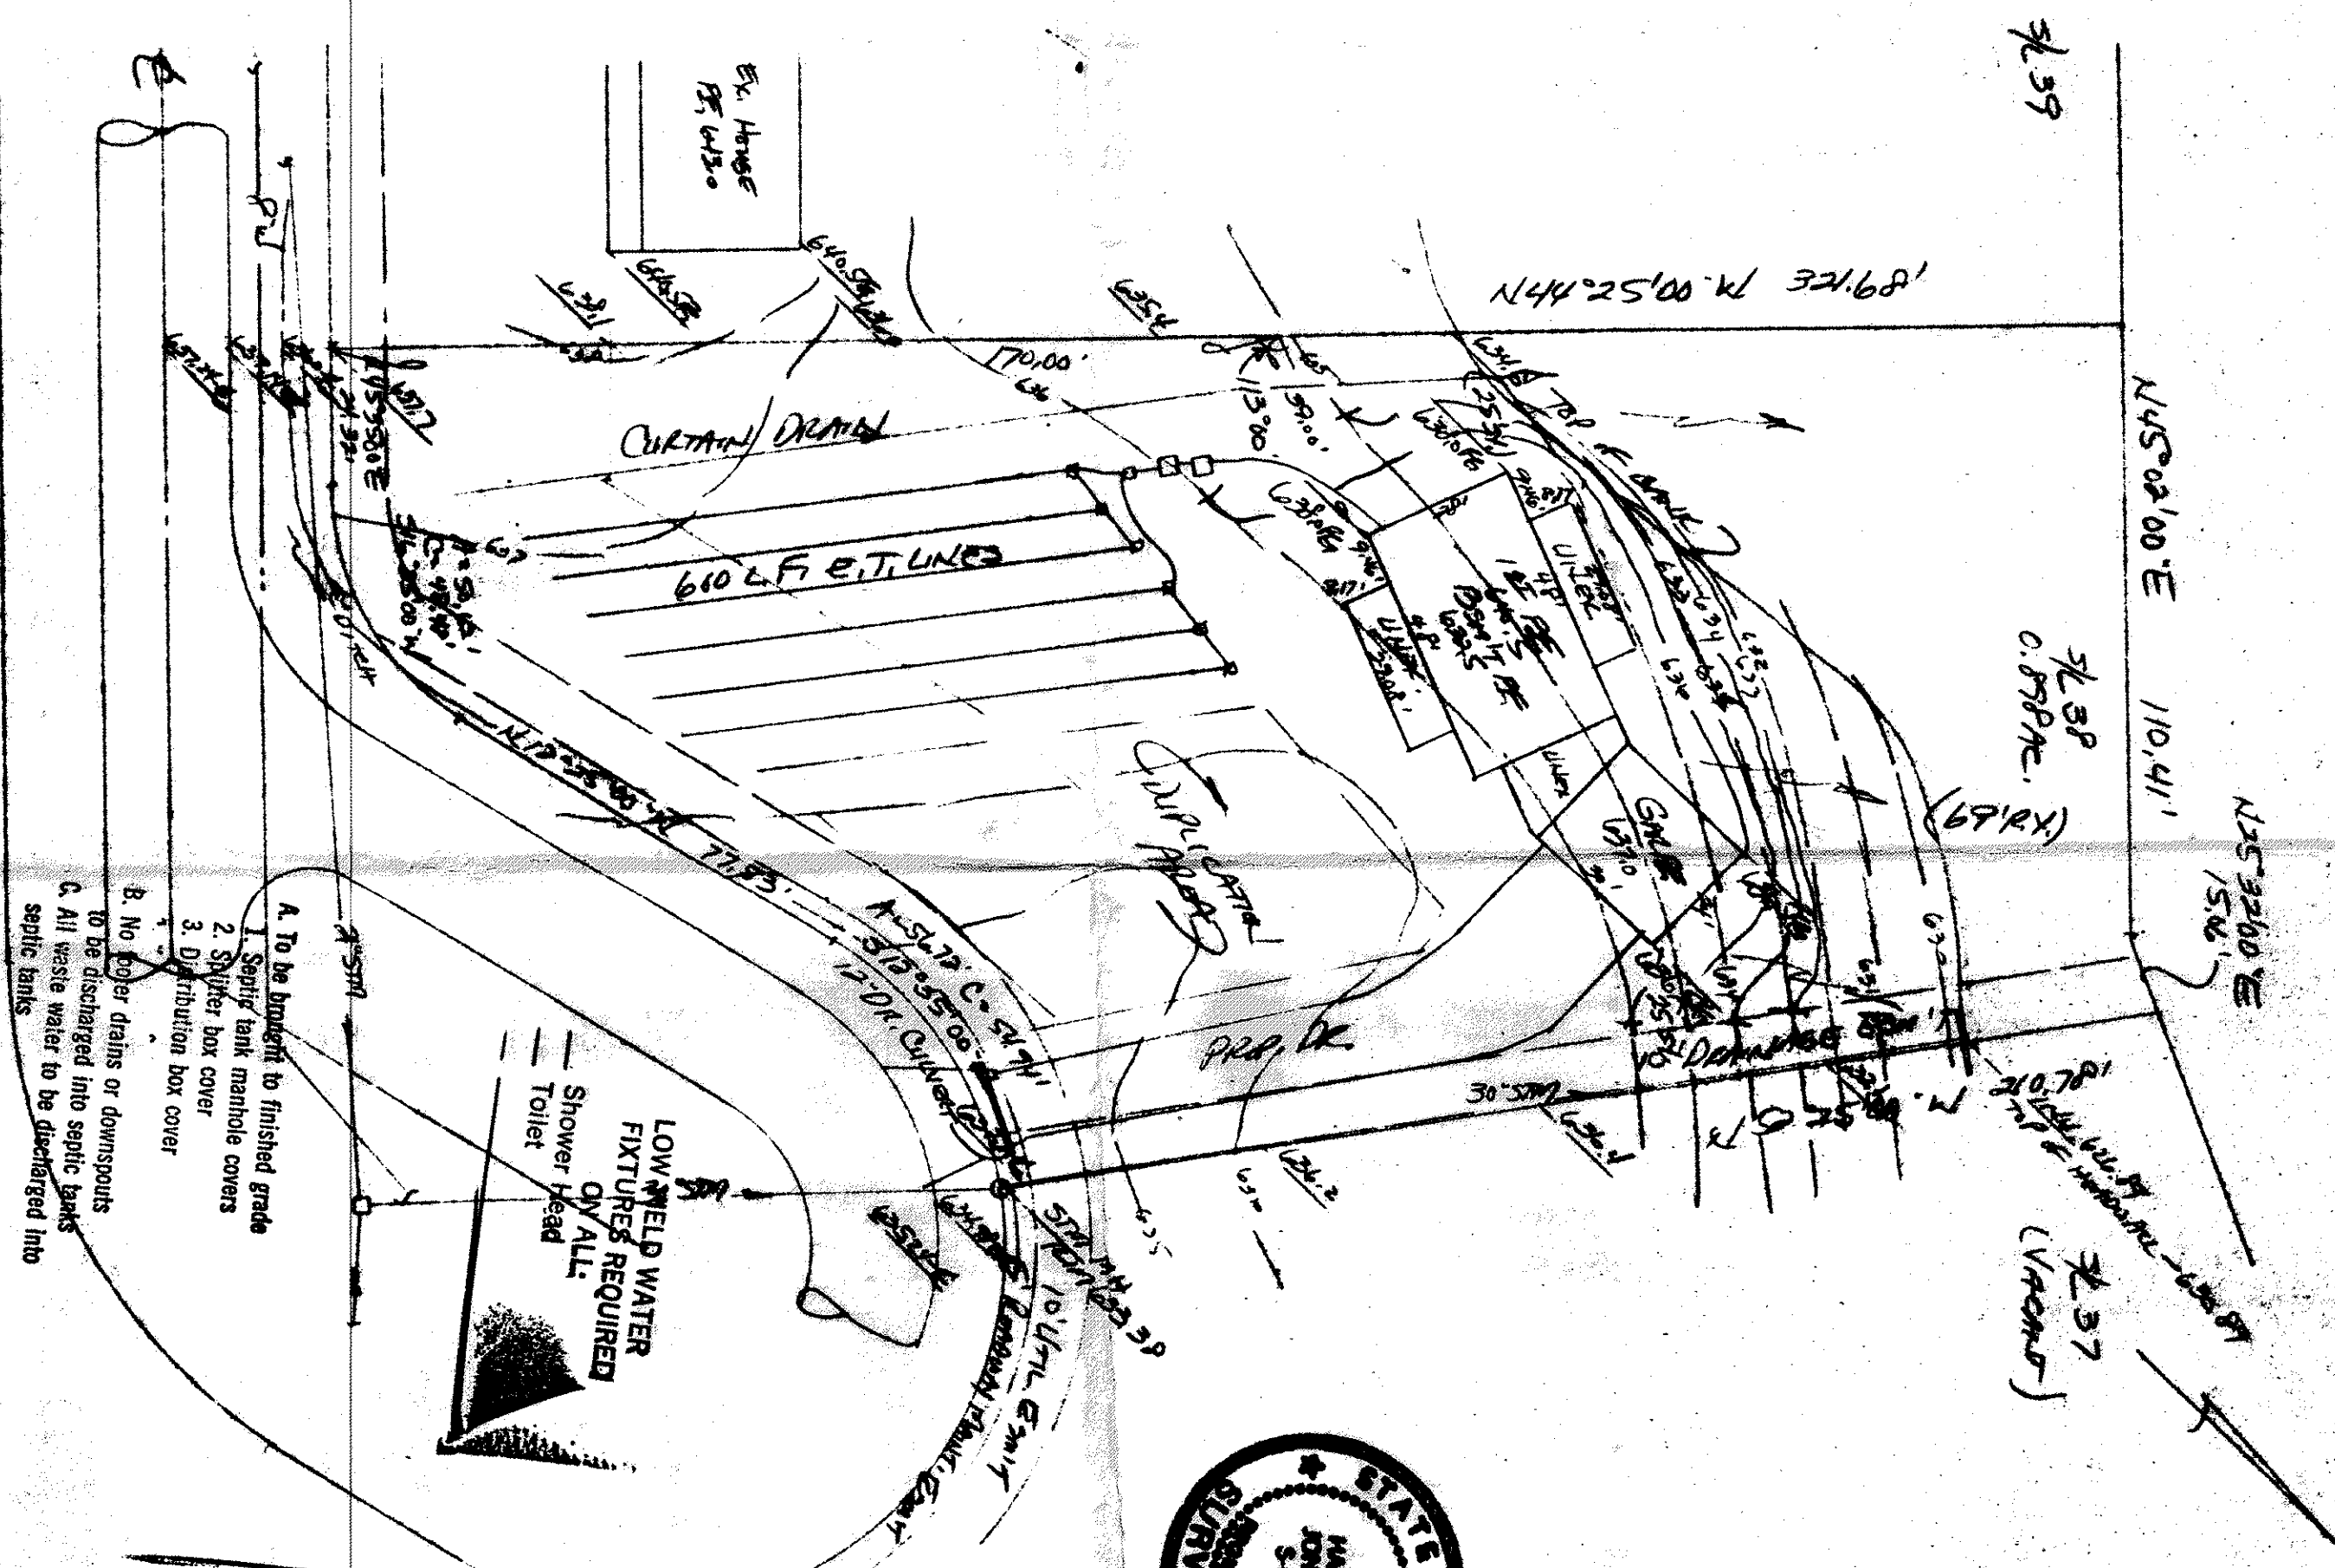

HYDRAULIC PROFILE
SCALE: HORIZ. 1" = 30'
VERT. 1" = 5'

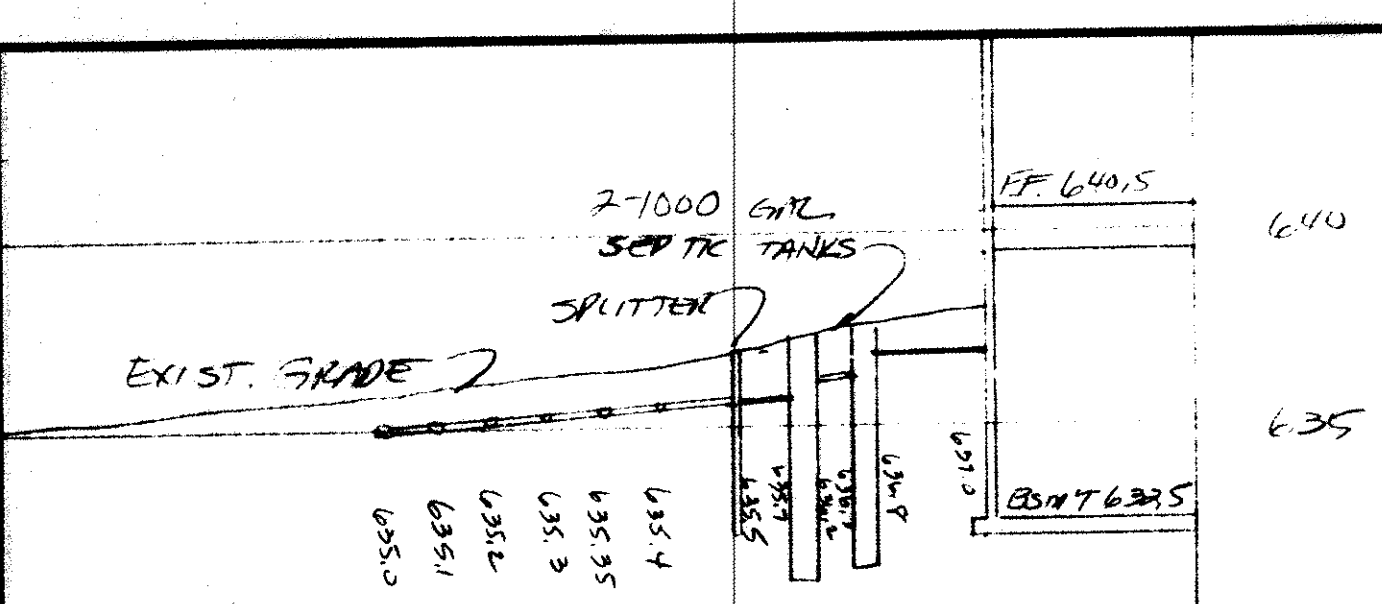

ZONING PERMIT #6057
ISSUED 2-14-89
SUBJECT TO APPROVAL BY:
Lake County Sanitary Eng.
Lake County Eng. Dept.
Lake County Planning Comm.
Lake County Bldg. Dept.

Tom J. Mariano