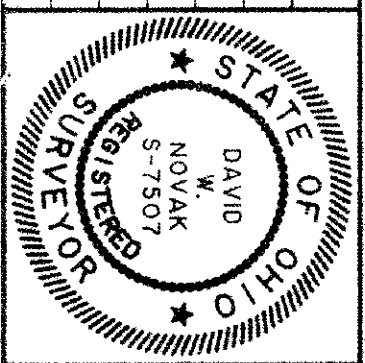


[illegible]


Himebaugh and Associates
Surveyors and Site Consultants
 38083 West Spaulding St.
 Willoughby, Ohio 44094
 (216) 946-1761

LITTLE MOUNTAIN HOMES, INC.
1447 NORTH RIDGE ROAD, PAINESVILLE, OH 44077



DATE: OCT. 9, 1996
DRAWN BY: D. W. NOVAK
CHECKED BY: DWN
APPROVED BY: _____
P.S. No. PG. _____

SITE PLAN


Scales:	
HORIZ. 1" = 30'	
VERT. 1" = 5'	
CONTRACT NO.	
95004-100	
SHEET NO.	OF
1	1

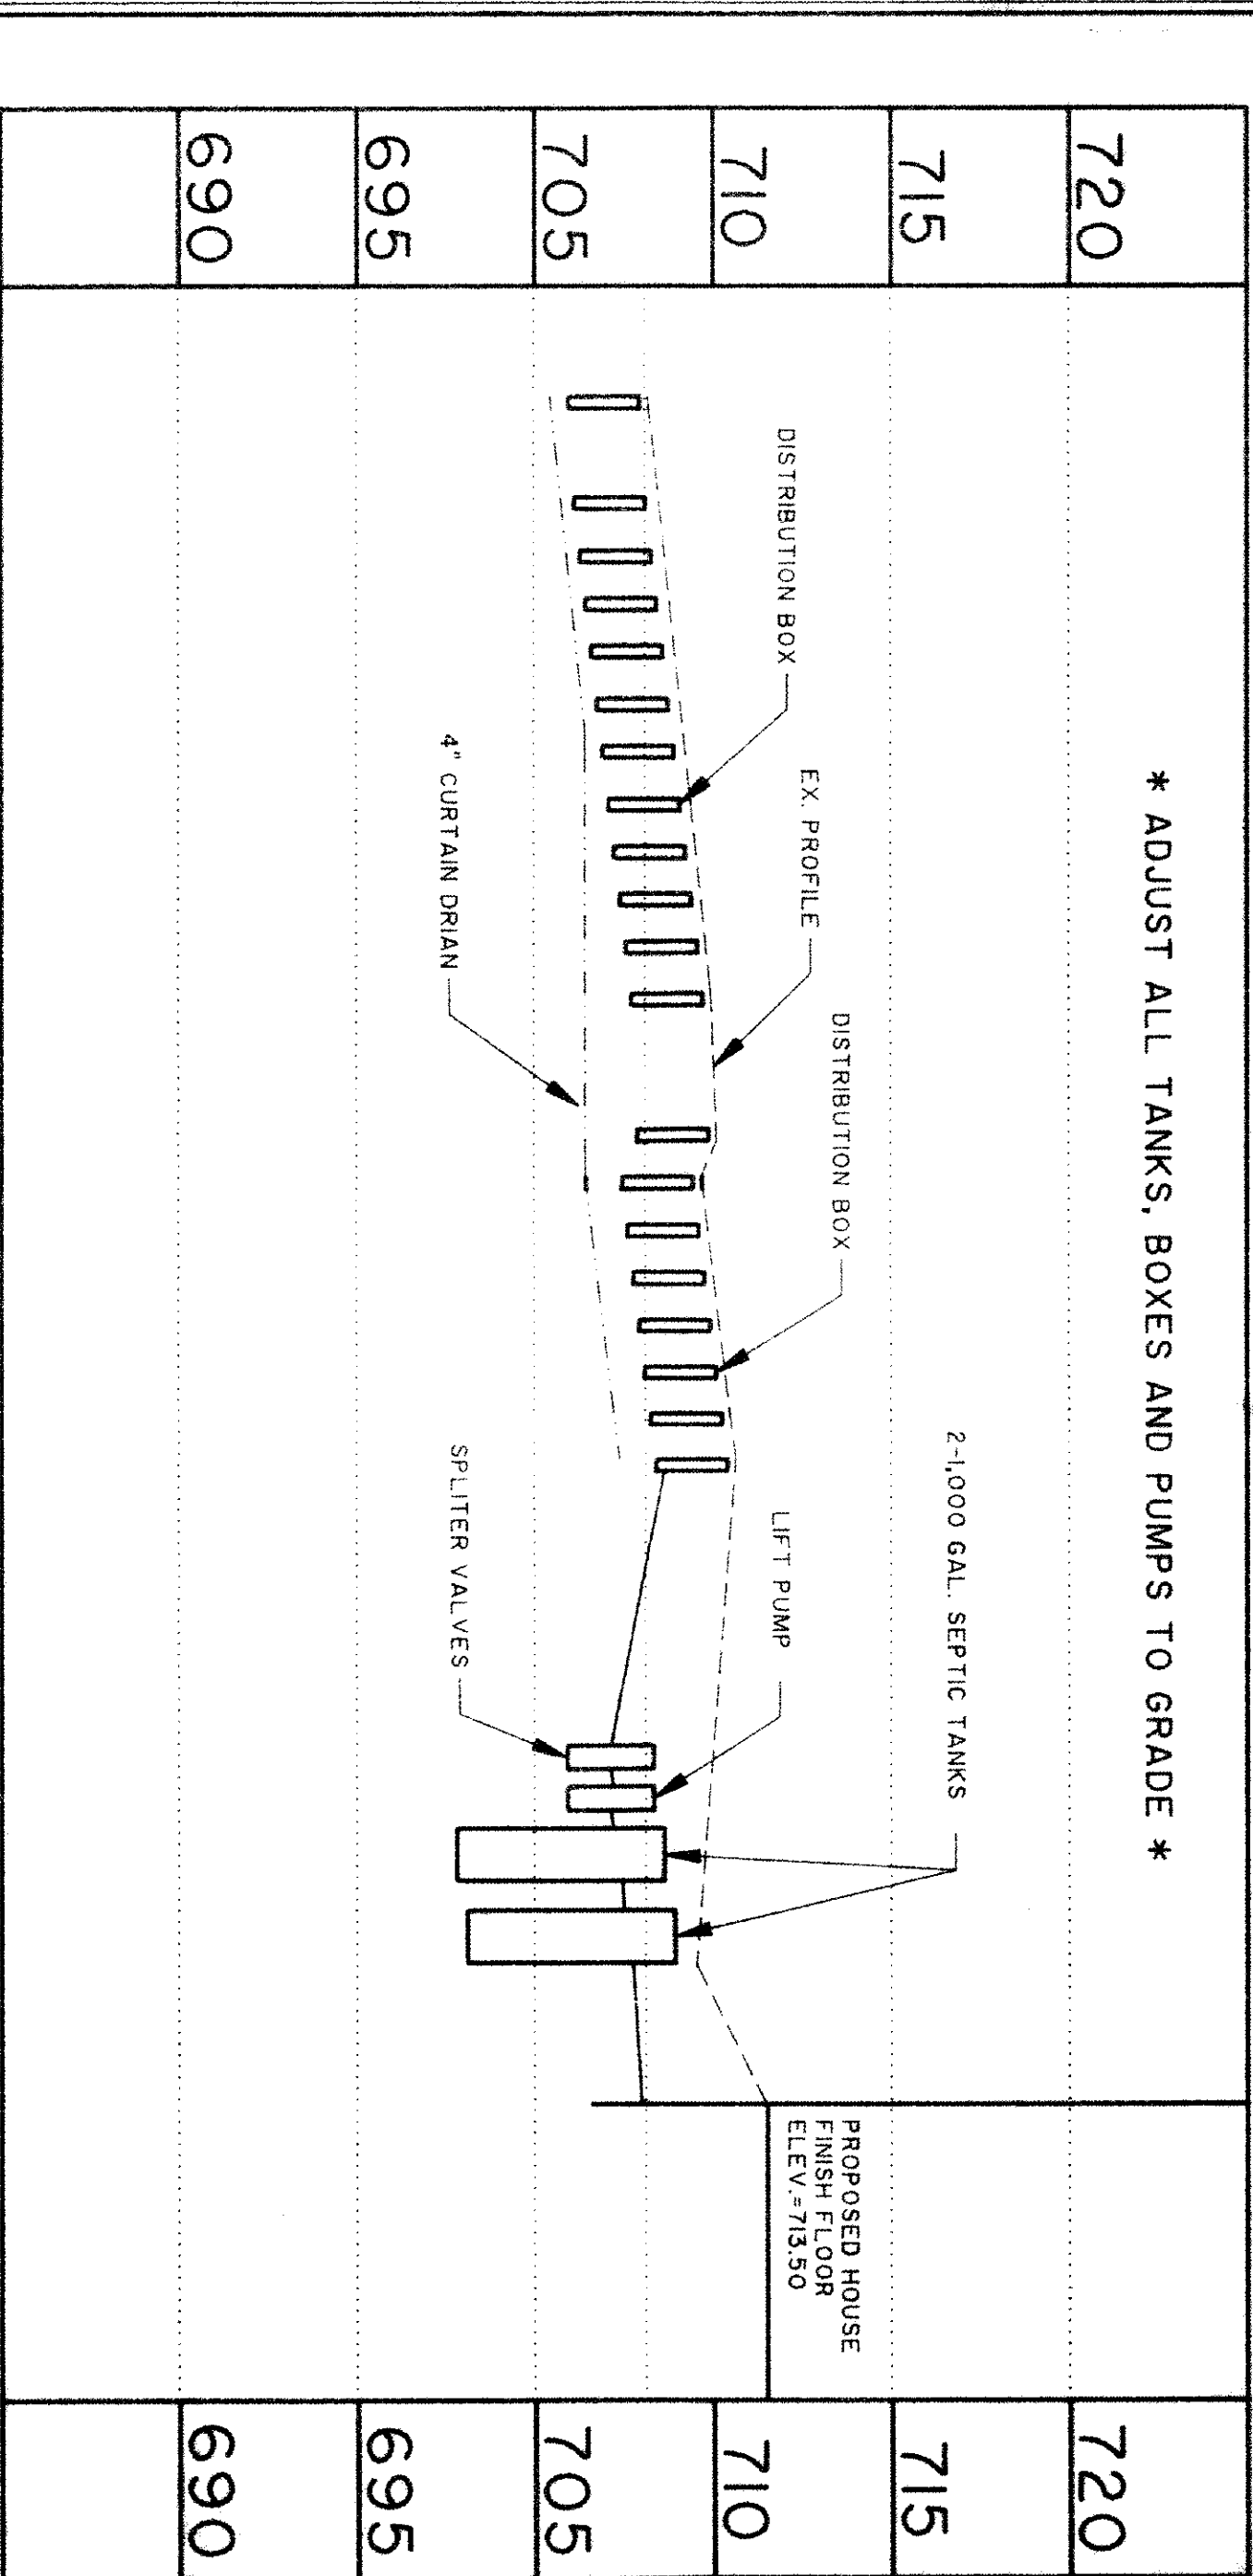



HYDRAULIC PROFILE

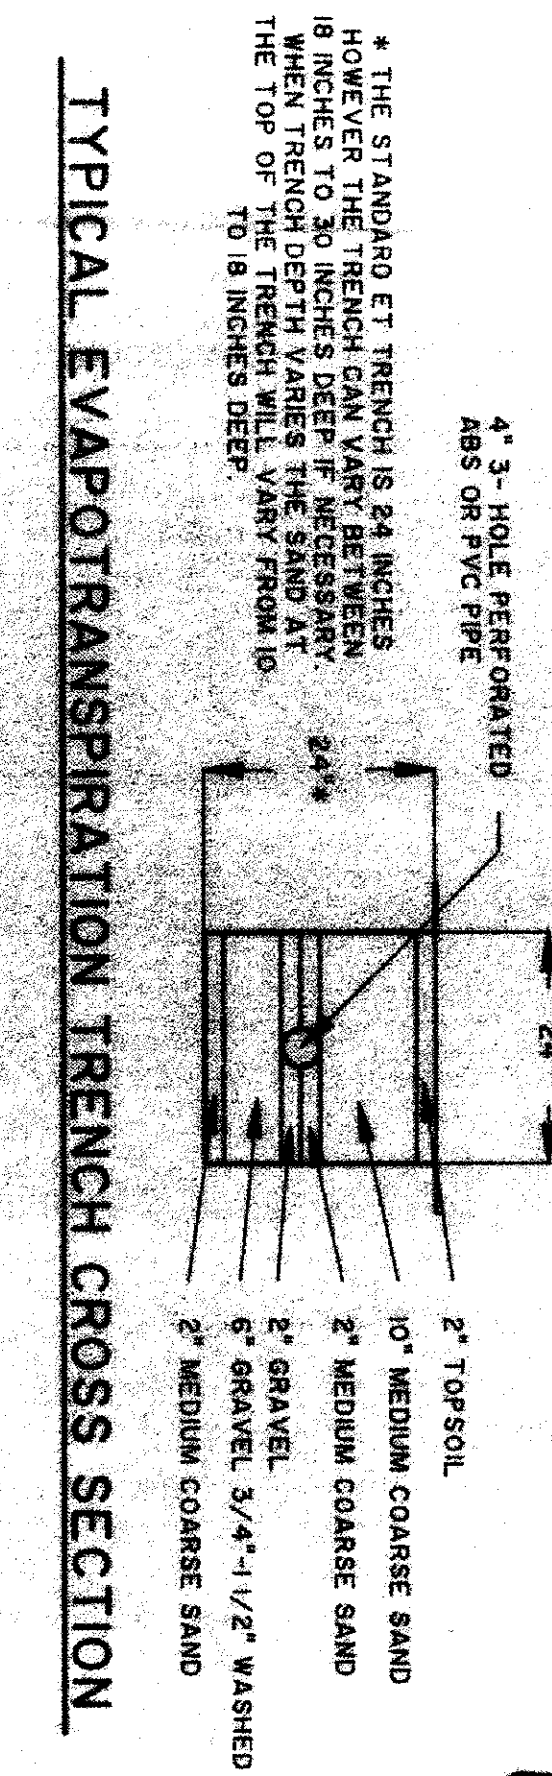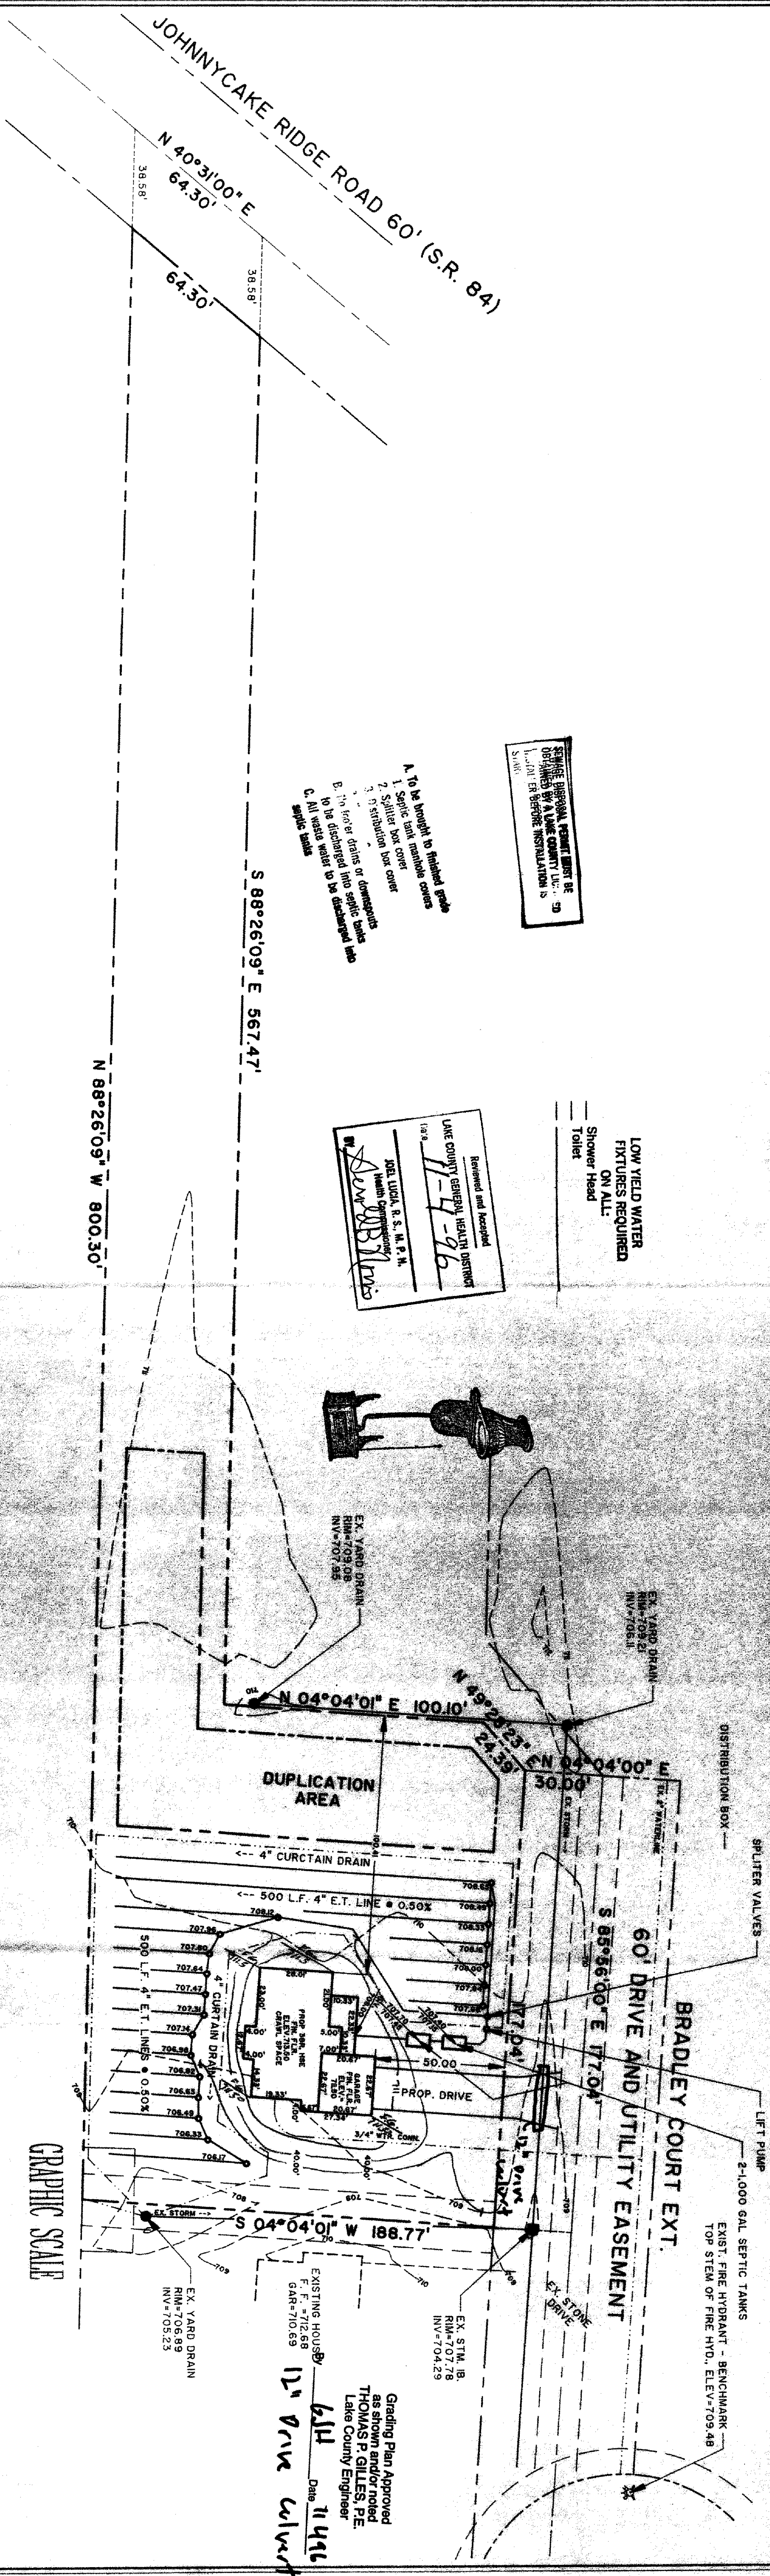

TYPICAL EVAPOTRANSPIRATION TRENCH CROSS SECTION

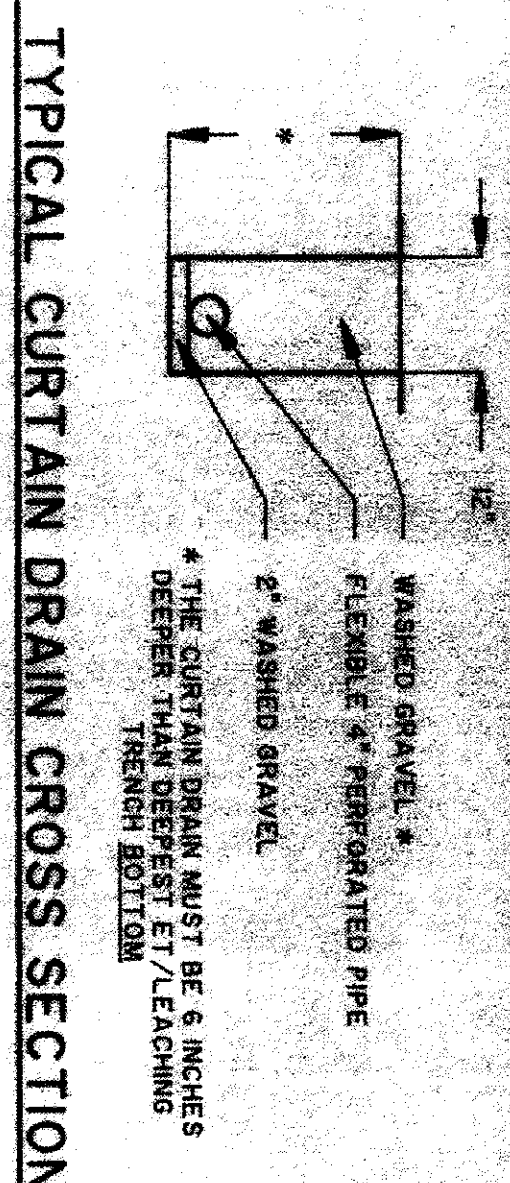

TYPICAL CURTAIN DRAIN CROSS SECTION

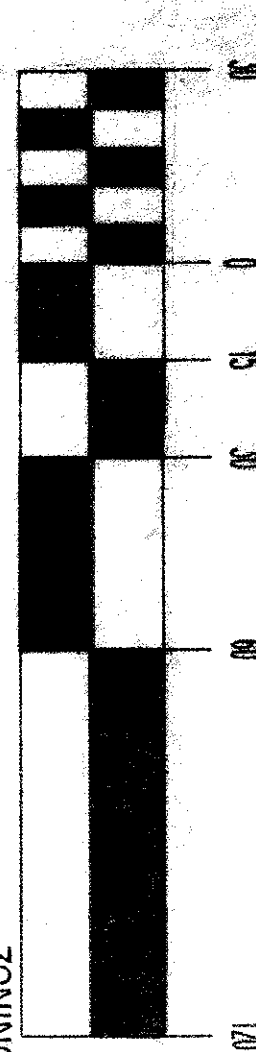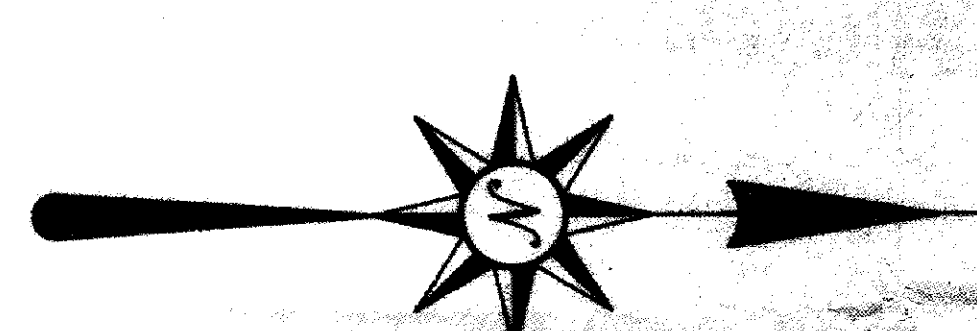

GRAPHIC SCALE

ISSUED 11/9/56 (IN FEET)
1 inch = 30 ft.

2. BENCHMARK - TOP STEM OF FIRE HYDRANT LOCATED IN FRONT OF SUBLOT NO. 95, ELEV. = 709.48

CERTIFICATION

THE UNDERSIGNED HEREBY CERTIFY THAT THIS INFORMATION INDICATED BY THE CONTOURS AND ELEVATIONS SHOWN HEREON REPRESENTS AN ACTUAL SURVEY MADE BY ME ON THE 7TH DAY OF OCT., 1996 AND THE ELEVATIONS WERE TAKEN AT APPROPRIATE INTERVALS AND AS OF THAT DAY THEY EXISTED AS INDICATED HEREON.

"I HEREBY CERTIFY THAT THIS PLAN WAS PREPARED BY ME
AND IS CORRECT TO THE BEST OF MY KNOWLEDGE"

DAVID W. NOVAK, P.S. No. 7507