

SITE PLAN

FOR


TOM REED GENERAL CONTRACTING
BEING A PART OF ORIGINAL LOT NO. 14,
TOWNSHIP OF CONCORD, LAKE COUNTY, OH.
PARCEL 3 - VOL. 314 P. 402

BENCHMARK - 803.08
TOP WELL CASING PARCEL 4


PARCEL 4



SCALE 1" = 20'

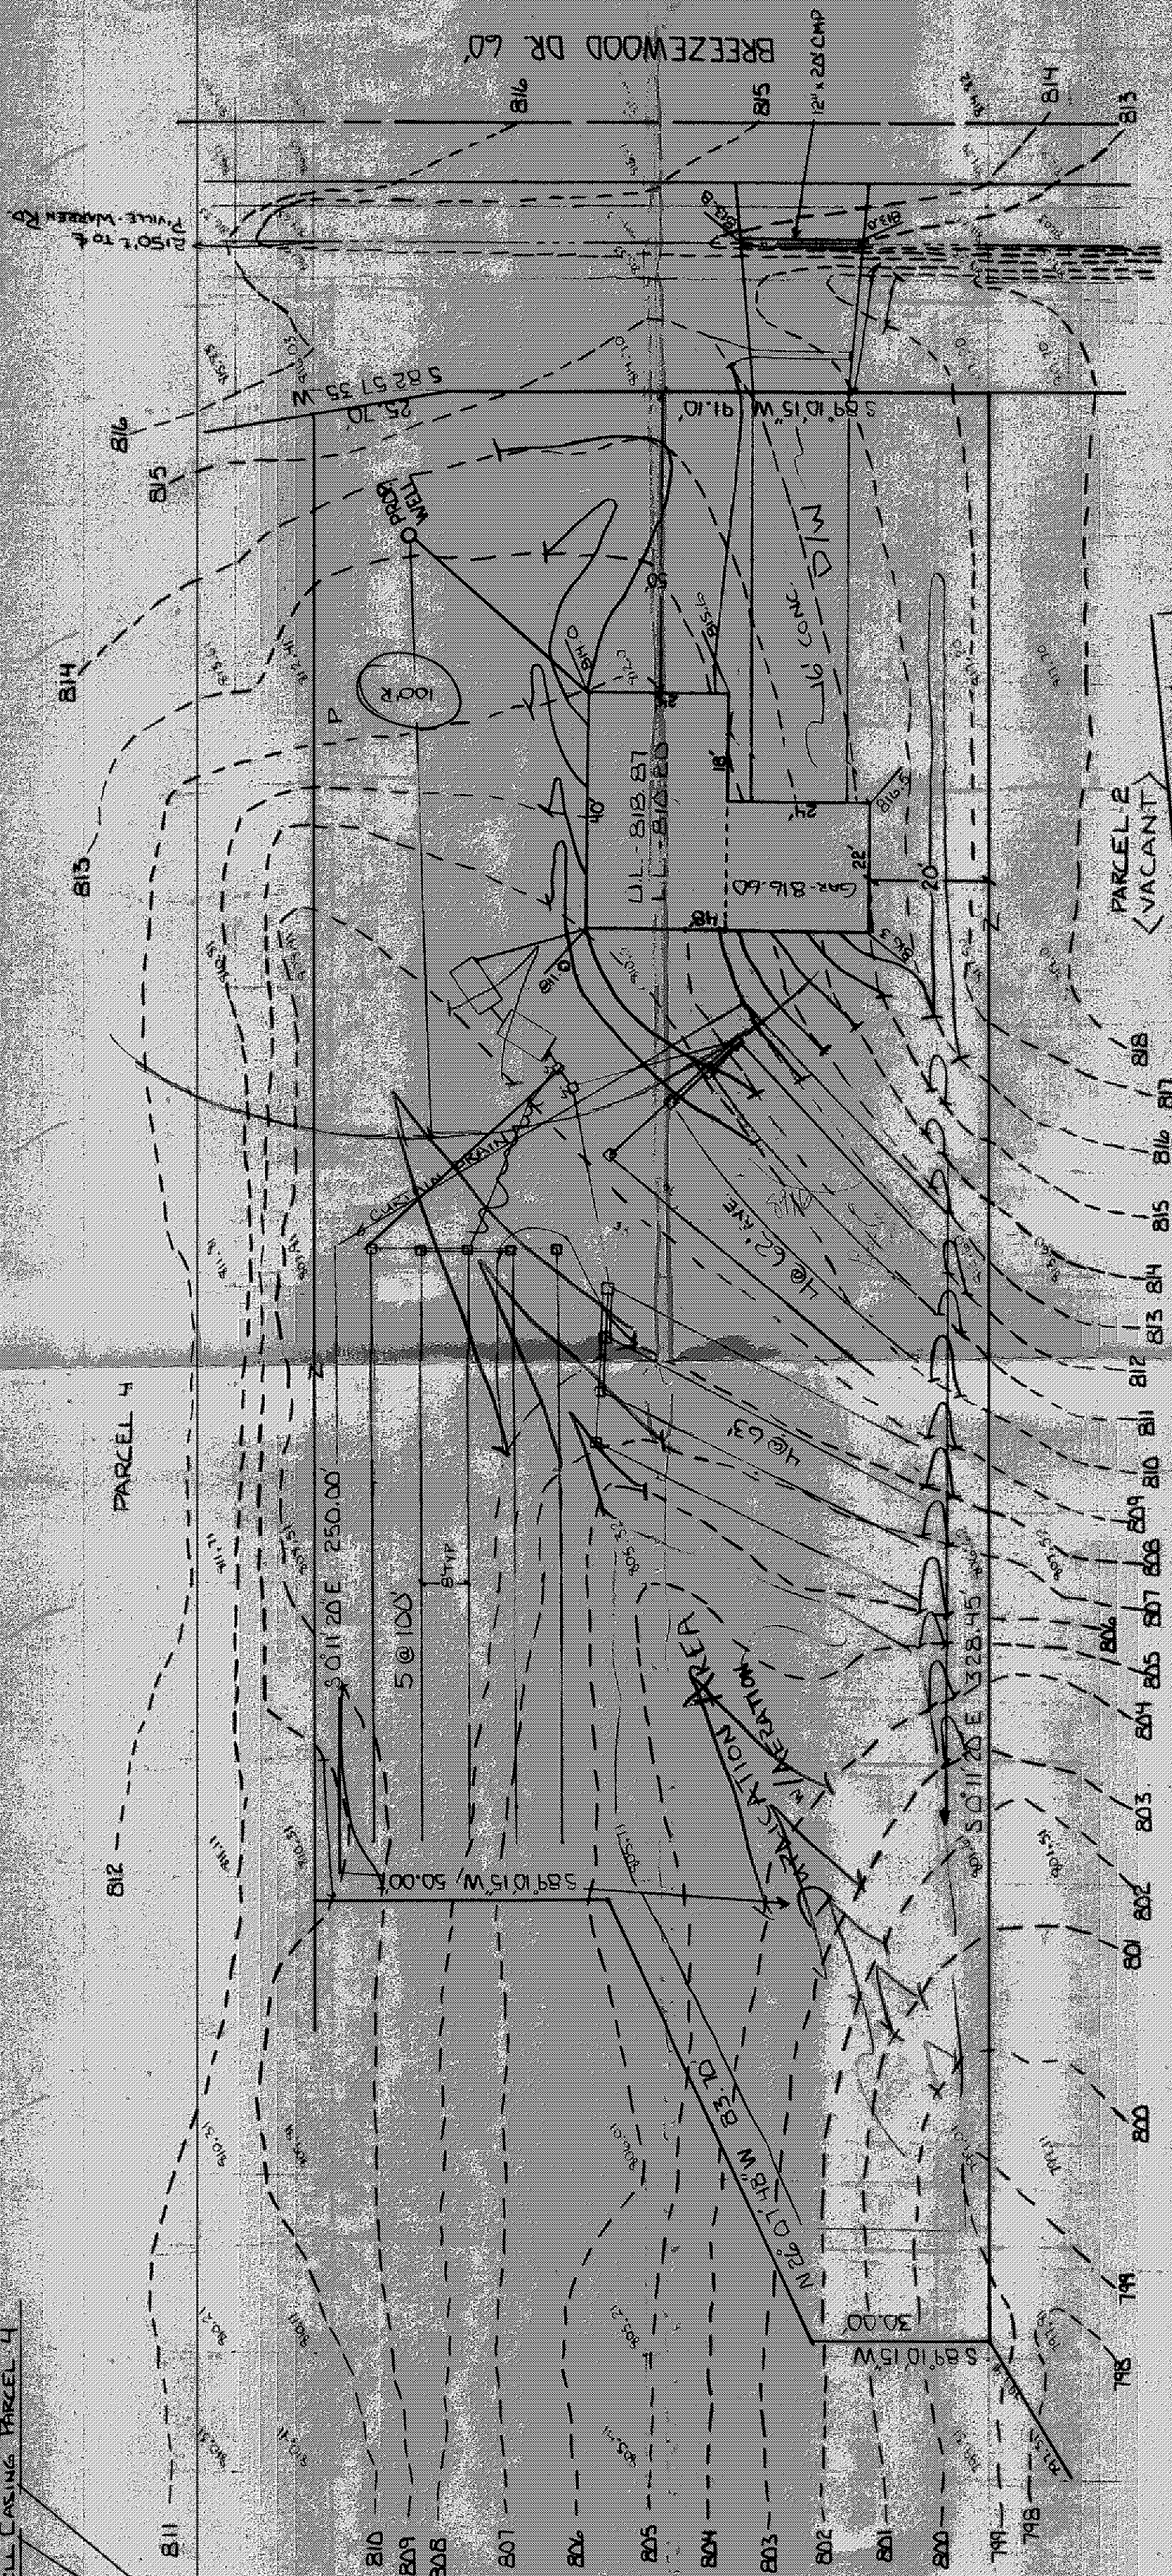

HYDRAULIC PROFILE
VERT. 1" = 3' HORIZ. 1" = 30'

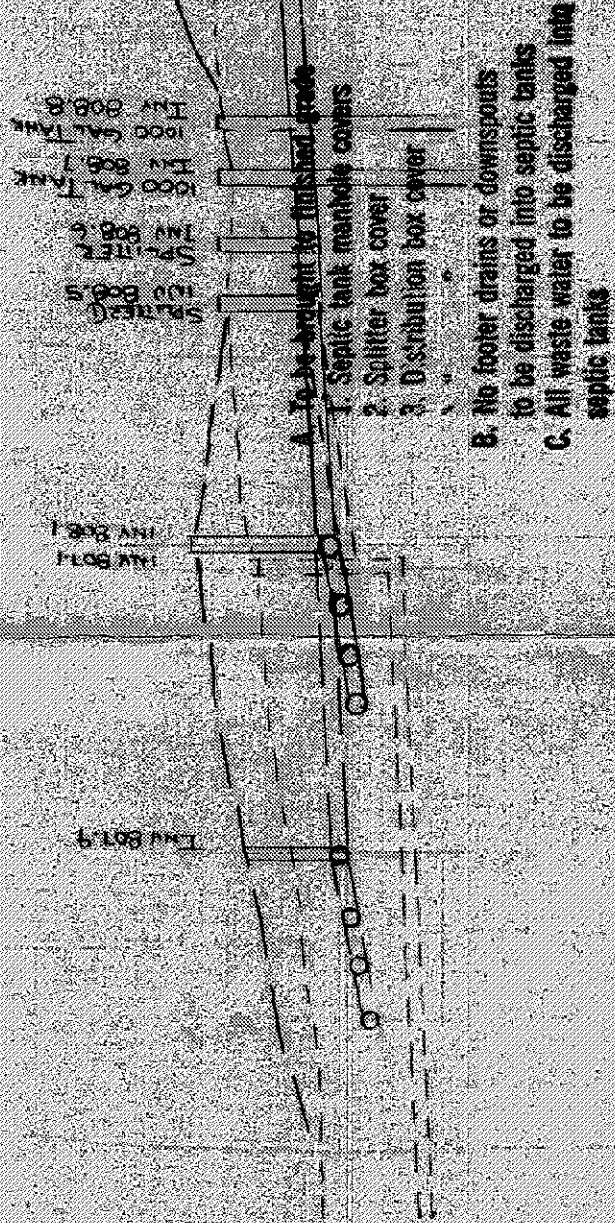


VILLAGE SURVEYING CO.
202 THIRD ST. FAIRPORT HBR, OHIO 44077
(216) 357-1359

LAKE COUNTY GENERAL HEALTH DISTRICT
Date 11-27-89
This plan was prepared by me and is accurate to the best of my knowledge and belief.
THOMAS M. COFFMAN P.S. No. 2857
Health Commissioner

SEWAGE DISPOSAL PERMIT MUST BE OBTAINED BY A LAKE COUNTY LICENSED INSTALLER BEFORE INSTALLATION IS STARTED.

LOW YIELD WATER FIXTURES REQUIRED ON ALL: Shower Head

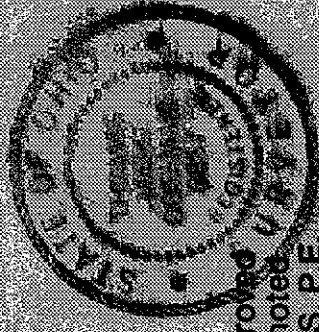

Grading Plan Approved as shown and/or notes to the best of my knowledge and belief.
THOMAS P. GILLES, P.E.
Lake County Engineer
Date 11/28/89
By G.H. AS SHOWN