

NOTE: DUPLICATION AREA TO BE BEHIND
EX. WELL (MAINTAIN 100' ISOLATION
DISTANCE FROM WELL TO SEPTIC
SYSTEM & FIELD.

Reviewed and Accepted _____
LAKE COUNTY GENERAL HEALTH DISTRICT
Date 9-27-93

JOEL LUGA, R. S., M. P. H.
Health Commissioner
BY David B. M.

LOW YIELD WATER
FIXTURES REQUIRED
ON ALL:
Shower Head
Toilet

SEWAGE DISPOSAL PERMITS
OBTAINED BY A LAKE COUNTDOWN IS
INSTALLER BEFORE INSTALLATION
STARTED.

DOROTHY M. WATERMAN
BA-5-19
Vol. 542-PG. 557

DOROTHY J. NICKA
BA-5-19
JAN 26-PM 152

CLEMENT J. ROSE
BA-5-210
100790-PO.73
G.O.A.C.

BREEZEWOOD DRIVE




SITE PLAN
FOR
TOM PRIJAT

bj BABCOCK, JONES AND ASSOCIATES, INC.
CIVIL ENGINEERS - SURVEYORS - LAND PLANNERS
PAINESVILLE OHIO 44077

DATE	SEPT. '93
DESIGN BY	HA
DRAWN BY	φ
APPROVED BY	HA

PERM. PARCEL # BA-5-24 VOL. 756-PG. 73
CONCORD TOWNSHIP LAKE COUNTY OHIO

SCALE	1" = 30'	JOB NO 93-190	0
		SHEET	1

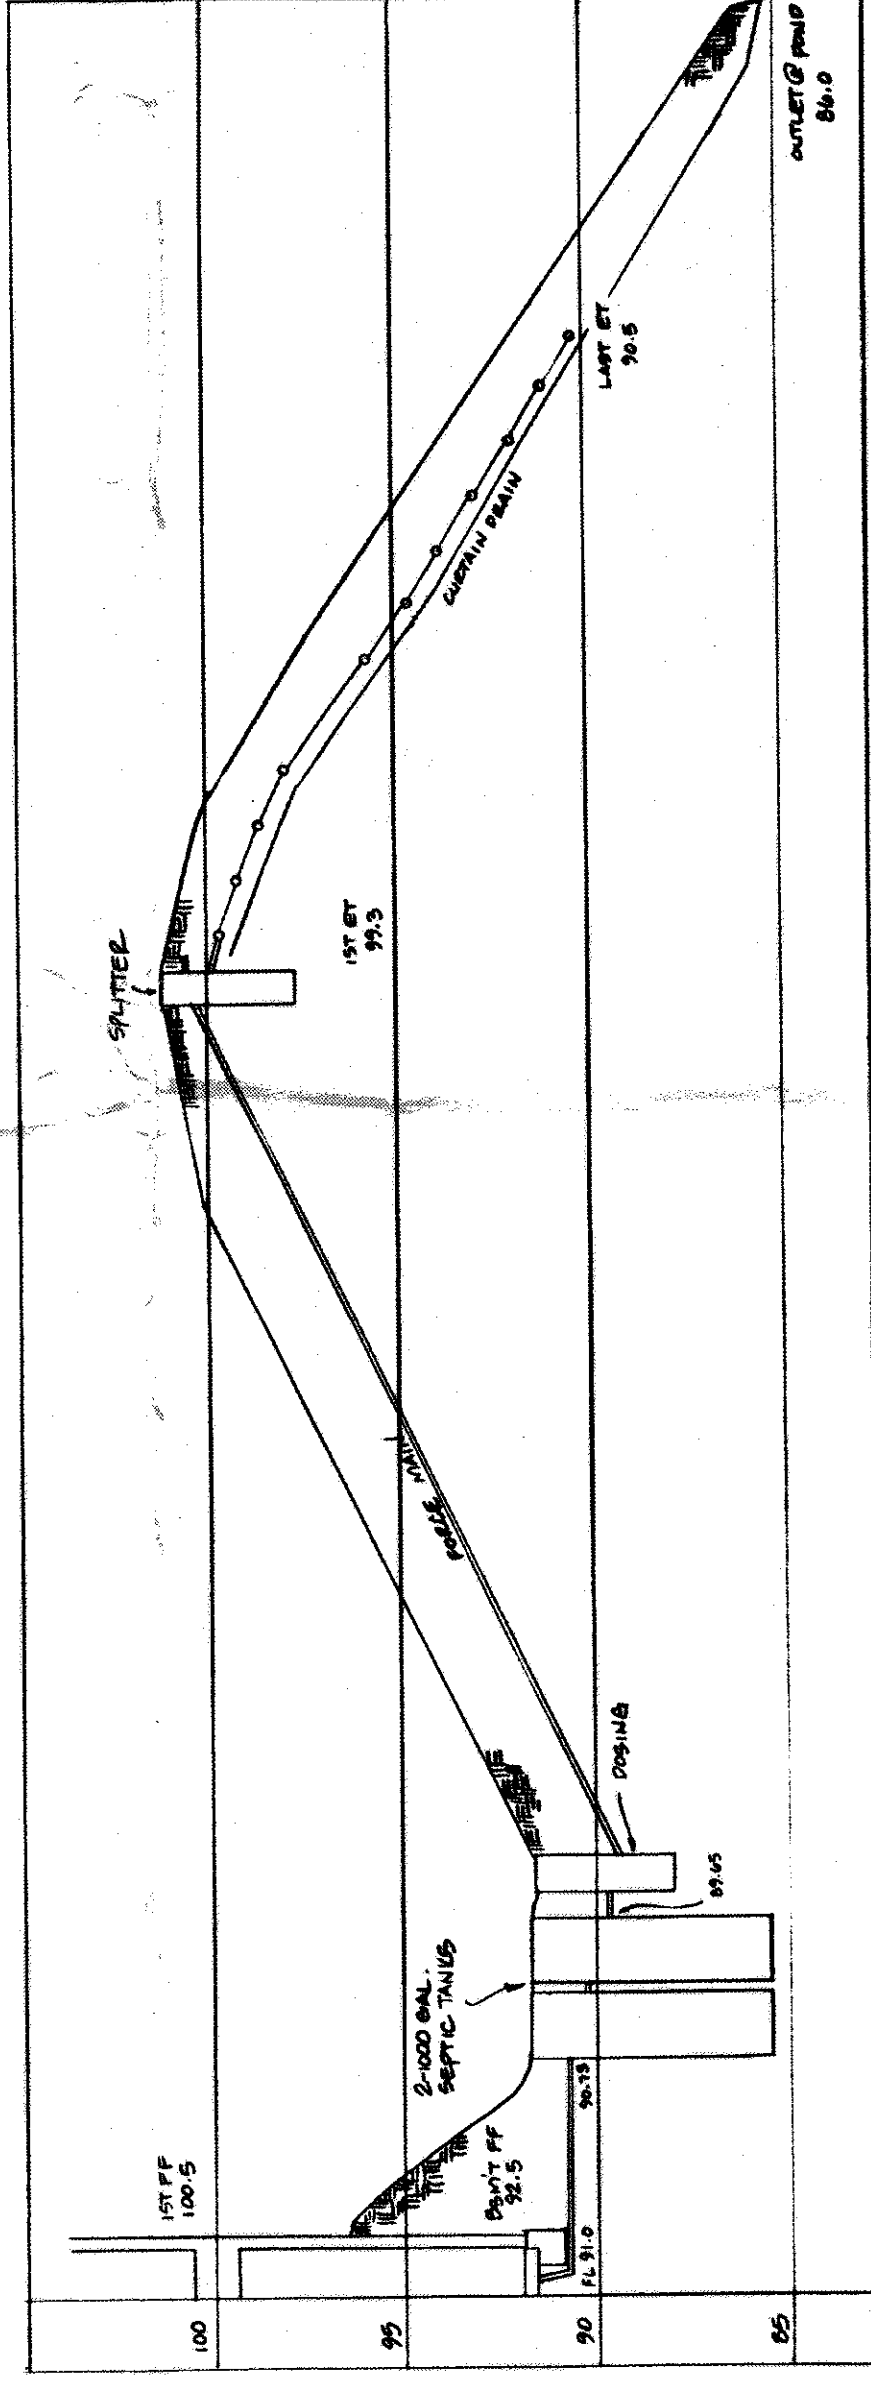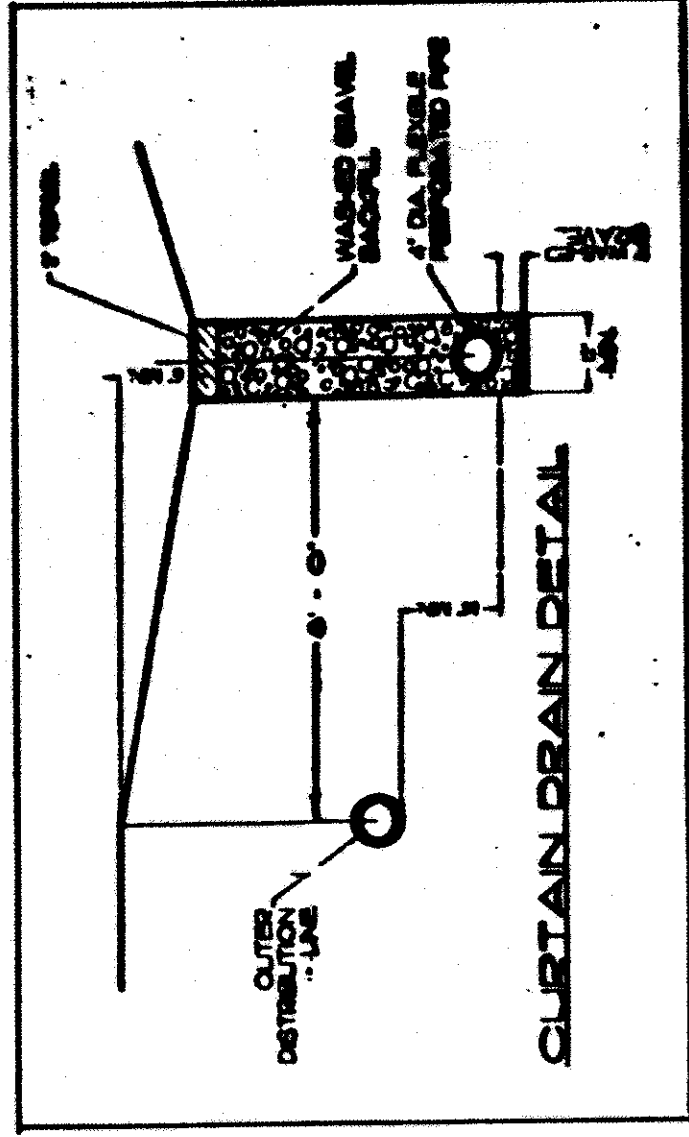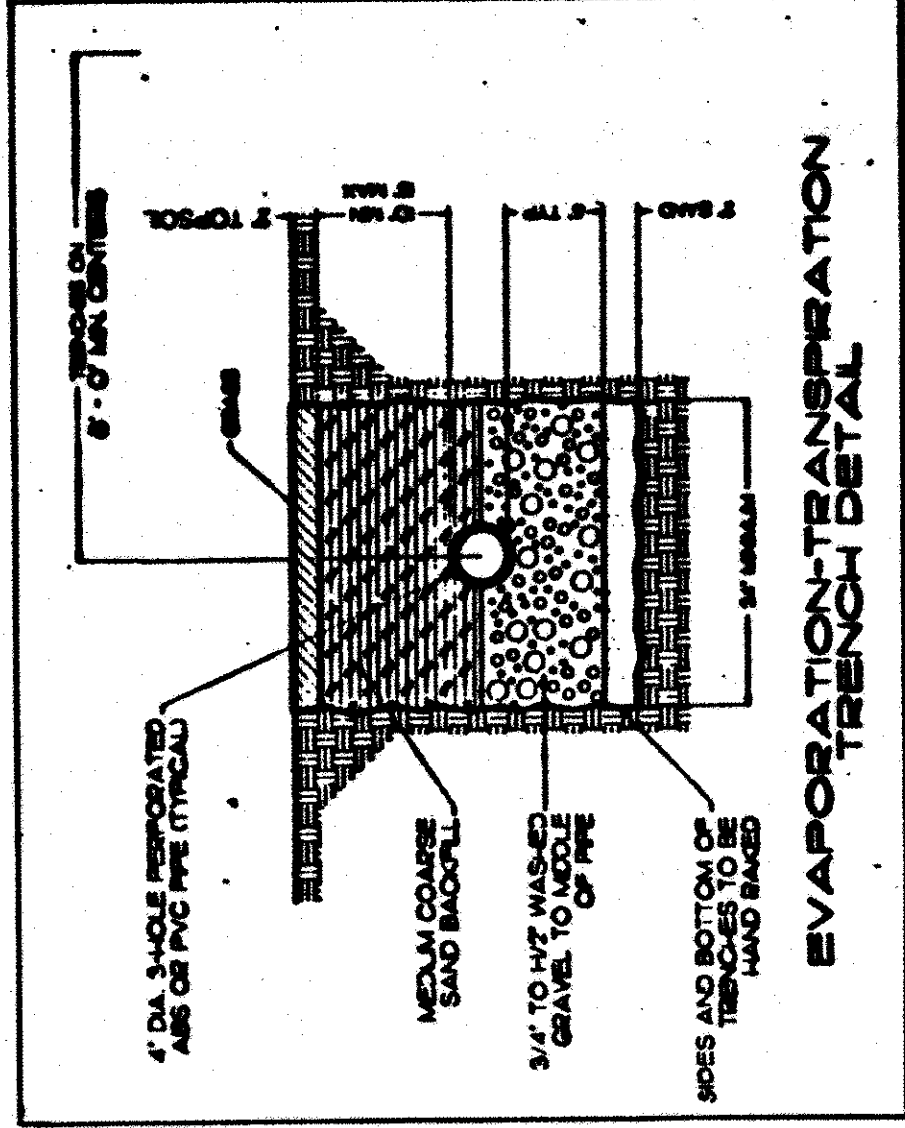

HYDRAULIC PROFILE

#09A3-7619

ZONING PERMIT

ISSUED 9-27-93

SUBJECT TO APPROVAL BY:

Lake County Sanitary Eng. ☐

Lake County Eng. Dept. ☒

Lake County Planning Comm. ☐

Lake County Bldg. Dept. ☒

Grading Plan Approved
as shown and/or noted
THOMAS P. GILLES, P.E.
Lake County Engineer

By 6/11 Date 9.28.13

"I, the undersigned hereby certify that topography indicated by 6", 1" or 2" contours, and elevations shown herein are based on actual field survey made by me on the 17th day of Sept., 1913 and that the elevations were taken at appropriate intervals and that as of that date they existed as indicated herein."

Hugh Jones 10-6-34/13
Spec. No.

