


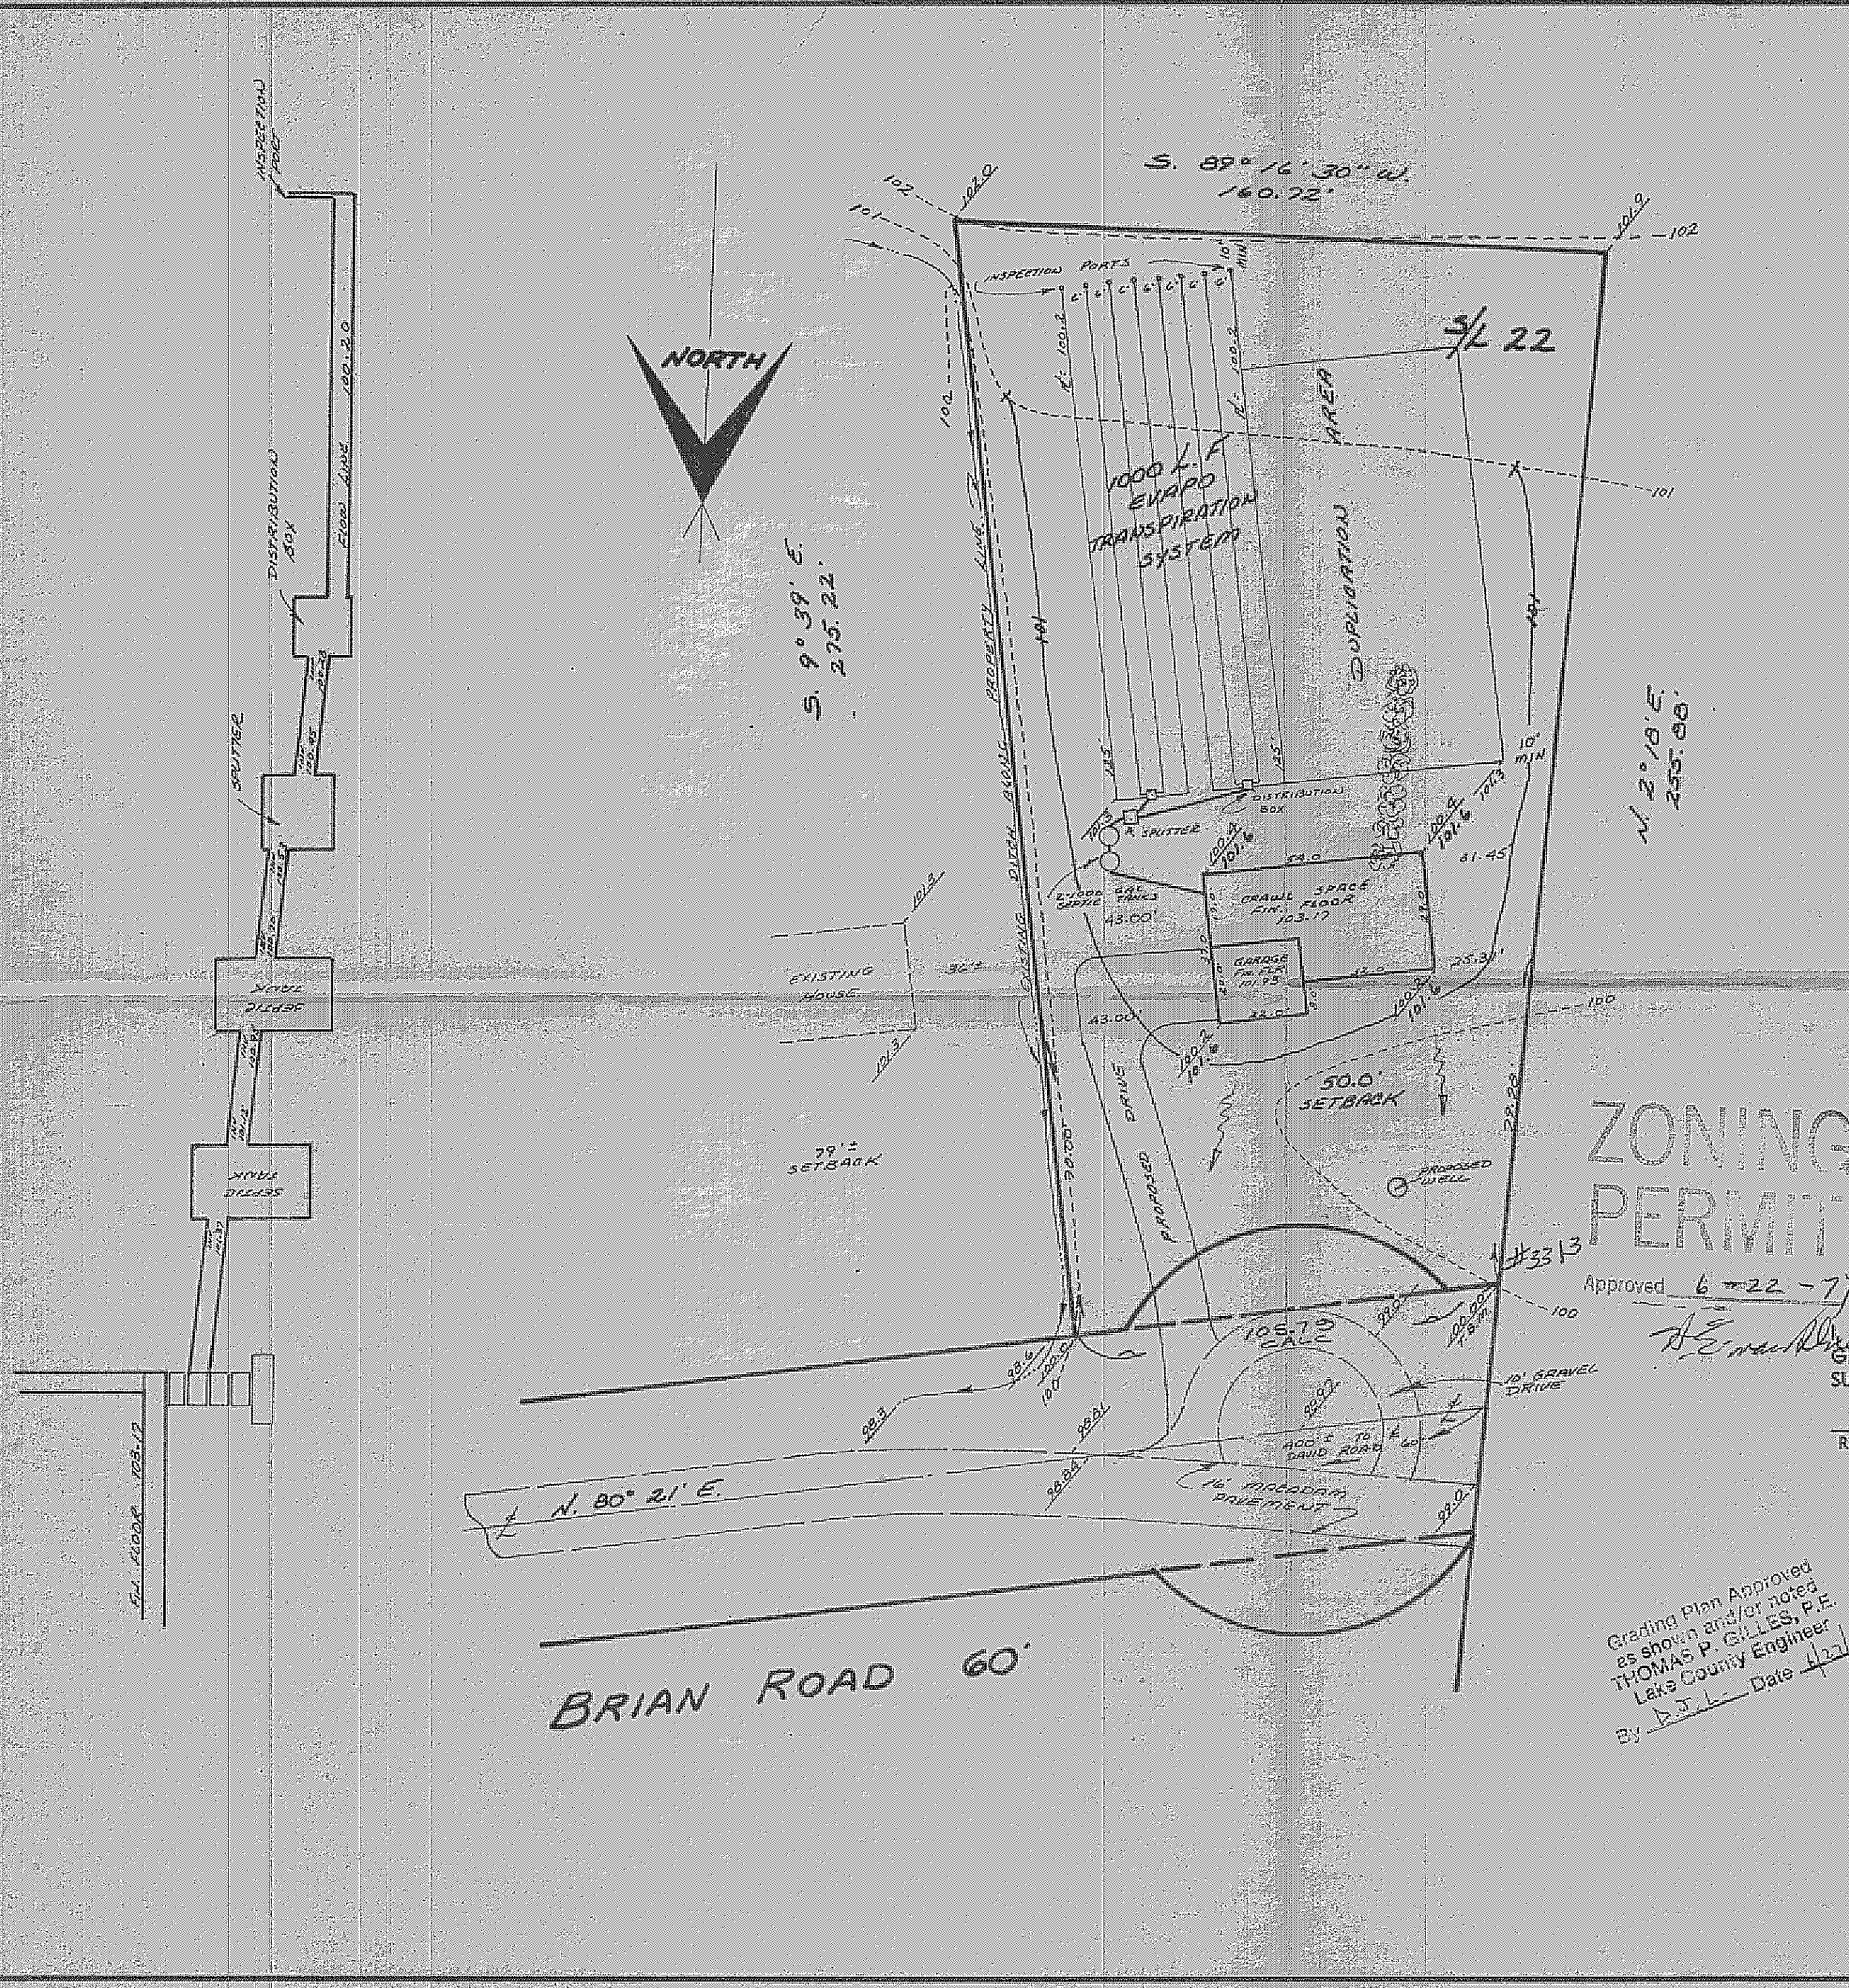

SITE PLAN

CONCORD TOWNSHIP LAKE COUNTY, OHIO

for: **TIMOTHY THOMPSON** CLIENT OWNER

ADDRESS STREET CITY ZIP

RIEGWOOD SUBDIVISION SUBDIVISION NAME VOL. - PG. 23 SUBLOT NO. BRIAN STREET	LOT 22 TRACT VOLUME 3/4 PAGE PERM. PARCEL NO. 22 STREET
---	--

LEGEND

SANITARY MANHOLE STORM MANHOLE INLET OR CATCH BASIN HYDRANT EXISTING CONTOURS PROPOSED CONTOURS EXIST. ELEV. 100.0 100.0 PROP. ELEV.	WATER VALVE (GAS) WATER METER (GAS) AS BUILT ELEVATION INDICATES DIRECTION OF SURFACE DRAINAGE
---	---

REMARKS

ALL BOUNDARY DATA SHOWN WAS OBTAINED FROM (DEEDS, RECORDED SUBDIVISION PLAT OR OTHER PUBLIC RECORDS)

LOCATIONS AS SHOWN OF ADJACENT WELLS AND SEPTIC TANKS OBTAINED FROM LAKE COUNTY HEALTH DEPARTMENT

DESIGN CERTIFICATION

THIS PLAT WAS PREPARED BY ME, AND IS CORRECT TO THE BEST OF MY KNOWLEDGE AND BELIEF.

Richard K. Salo PS#5244
NAME SURVEYOR REGISTRATION NO.

CHECK LIST

NO. OF BEDROOMS DIMENSIONS BEARINGS TIE TO NEAREST STREET SUBLOT NO. PARCEL NO. SURROUNDING OWNERS BLDG. DIMENSIONS FIN. GR. BLDG. TIES FLR. GRADES APRON TYPE WIDTH THICKNESS SIDEWALK TYPE WIDTH THICKNESS CULVERT TYPE DIA. LENGTH ROCK OUTCROPPINGS	WATER MAIN SIZE, LOCATION SAN. SEWER SIZE, % GR. LOC. SAN. MH. CAST. ELEV. INV. ELEV. SAN. CONN. SIZE, LOC. DEPTH STORM SEWER SIZE, % GR. LOC. STORM MH. CAST. ELEV. INV. ELEV. PAVT. TYPE GRADE CURVES GAS LINE LOC. SIZE PRESSURE SEPTIC TANK LOCATION & DUPPLICATION AREA WELL LOCATION ISOLATION RADIUS FROM WELL
--	---

REVISIONS			PLAN PREPARED BY:		
NO.	DATE	BY	DEBEVEC - SALO & ASSOCIATES, INC.		
1			130 EAST JACKSON ST. PAINESVILLE, OHIO		
2			DRAWN BY	SCALE	PHONE NO.
3			CHK'D.	DATE	DRAWING NO.
4			CREW CHIEF	APP'D.	
5					

"AS BUILT" CERTIFICATION

HEREBY CERTIFY THAT THE CIRCLED GRADES ARE EXISTING FINISH GRADES CHECKED IN FIELD ON 19 BY SURVEYING AND ARE CORRECT TO THE BEST OF MY KNOWLEDGE AND BELIEF.

REGISTERED SURVEYOR REG. NO.

24" MINIMUM

TOP SOIL

SAND

4" RIGID - 3 HOLE PERFORATED APPROVED PLASTIC PIPE OR EQUAL

3/4" GRAVEL

SAND

24" MAXIMUM

TRENCH CROSS SECTION

NO SCALE

4759-22