

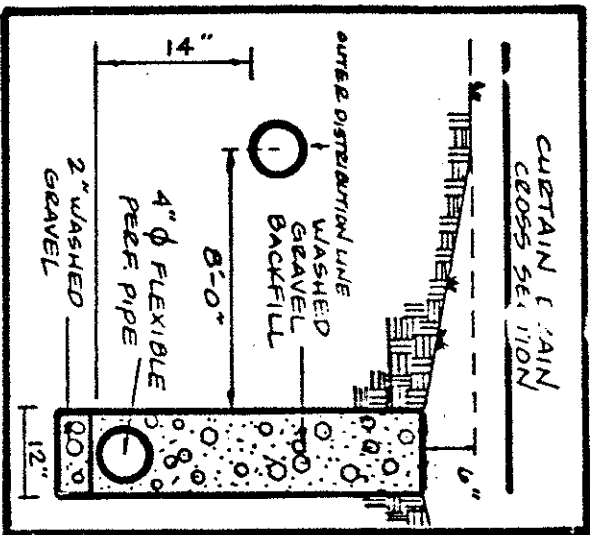


EVAPORATION - TRANSPIRATION
TRENCH CROSS SECTION


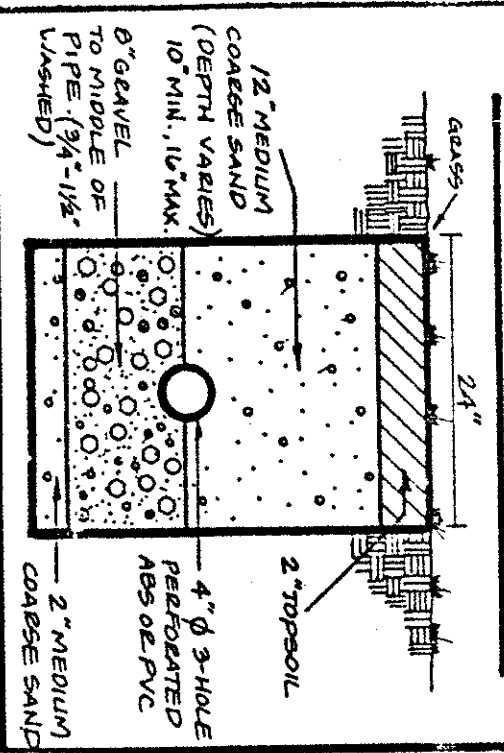


ZONING PERMIT # 0497-8682
ISSUED 4/8/97

SUBJECT TO APPROVAL BY:
Lake County Sanitary Eng. ☐
Lake County Eng. Dept. ☒
Lake County Planning Comm. ☐
Lake County Ridge Dept. ☐

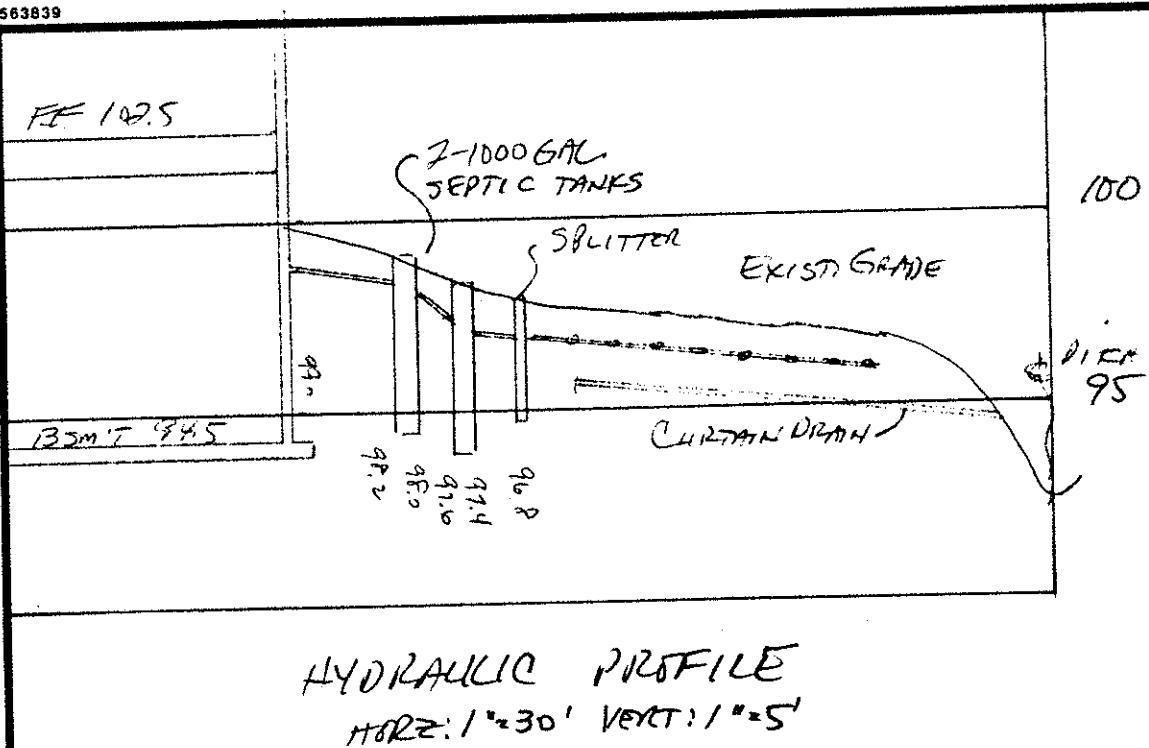

HYDRAULIC PROFILE
HORIZ: 1"=30' VERT: 1"=5'

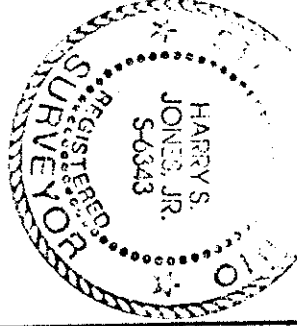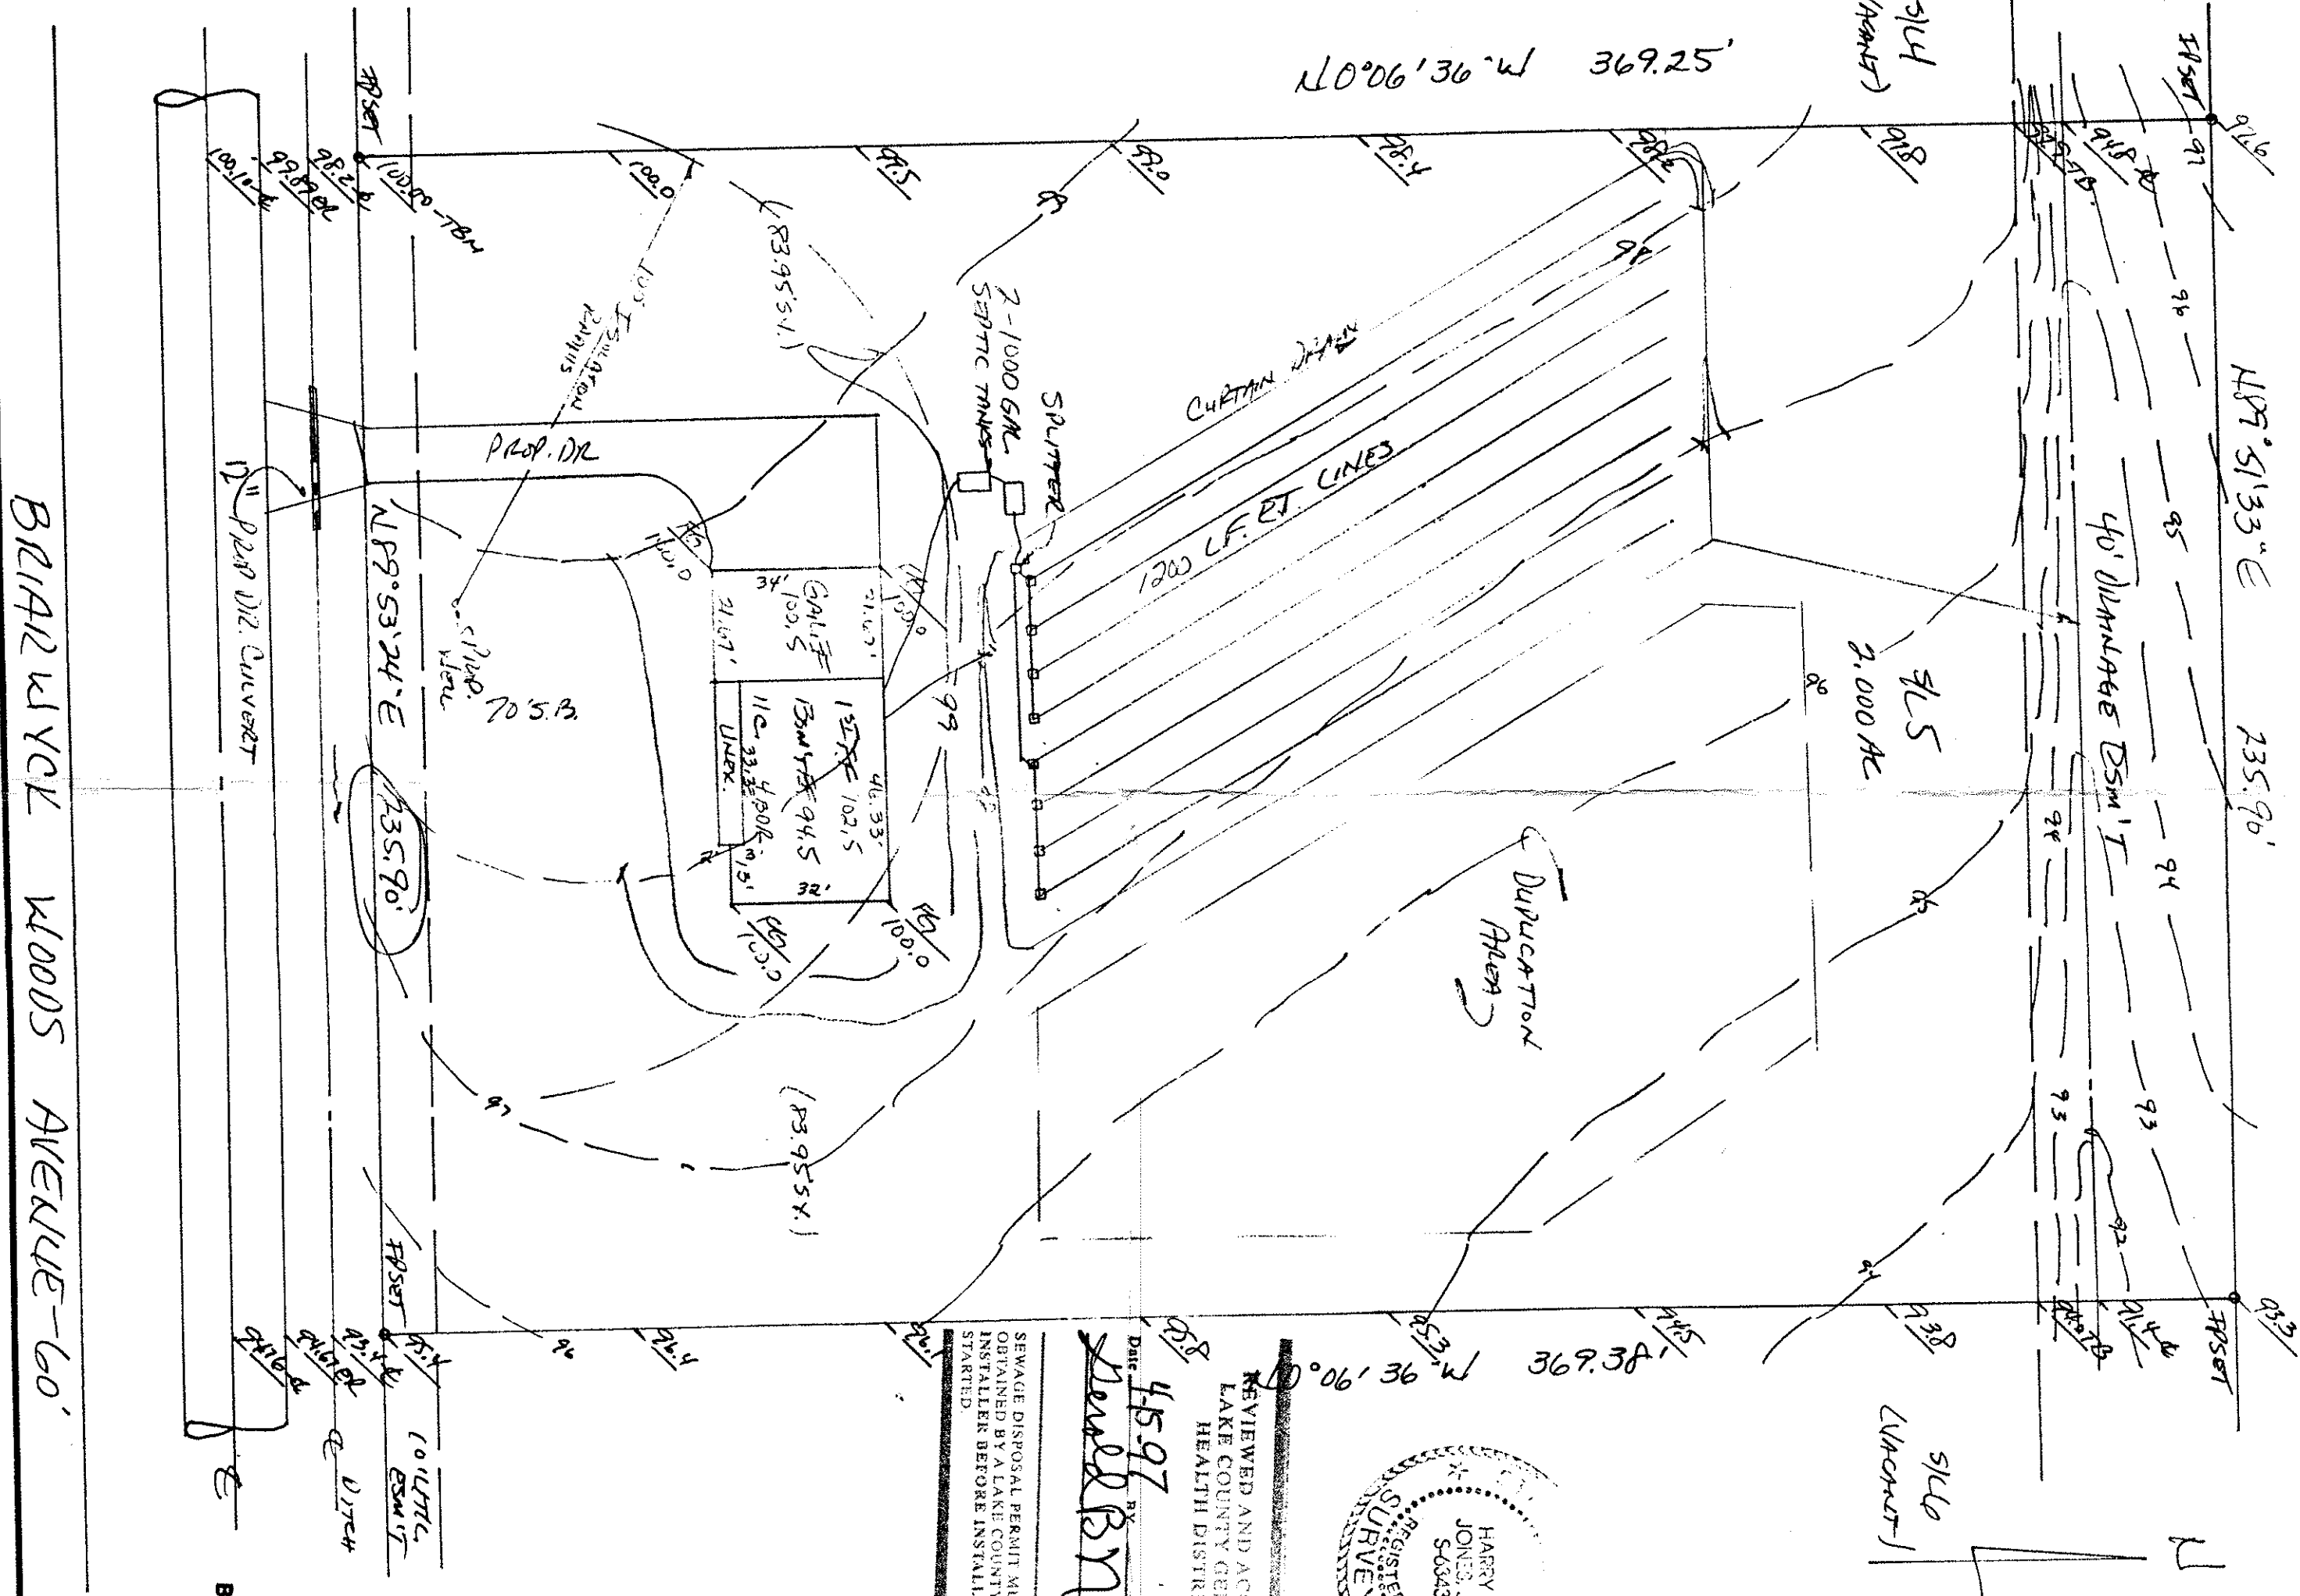

REVIEWED AND ACCEPTED
LAKE COUNTY GENERAL
HEALTH DISTRICT

DATE 4/5/97 BY David B. Jones
SEWAGE DISPOSAL PERMIT MUST BE
OBTAINED BY A LAKE COUNTY LICENSED
INSTALLER BEFORE INSTALLATION IS
STARTED

"AS BUILT" CERTIFICATION
I, HEREBY CERTIFY THAT THE CIRCLED GRADES ARE EXISTING
FINISH GRADES CHECKED IN THE FIELD ON 19____,
AND ARE CORRECT TO THE BEST OF MY KNOWLEDGE AND BELIEF.

REGISTERED SURVEYOR REG. NO. _____
7377- TOP OF SPAN IN @ 5.4 CM. S/L 5
ELEV. = 100.00

Grading Plan Approved
as shown and/or noted
THOMAS P. GILLES, P.E.
Lake County Engineer

By: [Signature] Date: 4/14/97

Name: [Signature] Reg. No. _____

Coloan Township, Lake County, Ohio

OWNER: [Signature]
CLIENT: [Signature]

ADDRESS: _____ STREET: _____ CITY: _____ ZIP: _____

LOT	TRACT
15-410	15-410
SUBDIVISION	NAME
5	BRIDGE WYCK WOODS
SUBLOT NO.	STREET NAME
1	STREET
VOLUME	PAGE
1	1
PERM. PARCEL NO.	STREET

LEGEND

SANITARY MANHOLE	WATER VALVE (GAS)
STORM MANHOLE	WATER METER (GAS)
INLET OR CATCH BASIN	AS BUILT ELEVATION
HYDRANT	INDICATES DIRECTION OF SURFACE DRAINAGE
EXISTING CONTOURS	
PROPOSED CONTOURS	
EXIST. ELEV.	100.0
PROP. ELEV.	100.0

REMARKS

ALL BOUNDARY DATA SHOWN WAS OBTAINED FROM IDEEDS, RECORDED
SUBDIVISION PLAT OR OTHER PUBLIC RECORDS
LOCATIONS AS SHOWN OF ADJACENT WELLS AND SEPTIC TANKS OBTAINED FROM
LAKE COUNTY HEALTH DEPARTMENT

DESIGN CERTIFICATION

THIS PLAT WAS PREPARED BY ME, AND IS CORRECT
TO THE BEST OF MY KNOWLEDGE AND BELIEF.

CHECK LIST

NO. OF BEDROOMS	WATER MAIN SIZE, LOCATION
BEARINGS	SAN. SEWER SIZE & OR. LOC.
TIE TO NEAREST STREET	SAN. METER, CAST. ELEV. INV. ELEV.
SUBLOT NO. PARCEL NO.	SAN. CORR. SIZE, LOC. OR. LOC.
SURROUNDING OWNERS	STORM SEWER SIZE, ELEV. INV. ELEV.
BLDG. DIMENSIONS FIN. GR.	PAV. TYPE, GRADE CURVES
APPROX. TYPE WIDTH THICKNESS	GAS LINE, LOC. SIZE, PRESSURE
SEPTIC TANK LOCATION & DUPLICATION AREA	WELL LOCATION
CULVERT TYPE DIA. LENGTH	ISOLATION RADIUS FROM WELL
ROCK OUTCROPPINGS	

PLAN PREPARED BY:

BABCOCK • JONES & ASSOCIATES, INC.

PAINEVILLE, OHIO

NO.	DATE	BY
1		
2		
3		
4		
5		

DRAWN BY: [Signature] SCALE: 1" = 30'

CHKD. BY: [Signature] DATE: 4/14/97

CREW: [Signature] APPD. BY: [Signature]

PHONE NO. 357-1811

DRAWING NO. 91-180-5