
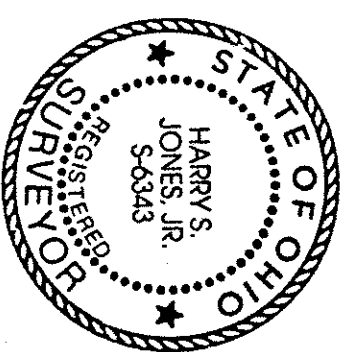
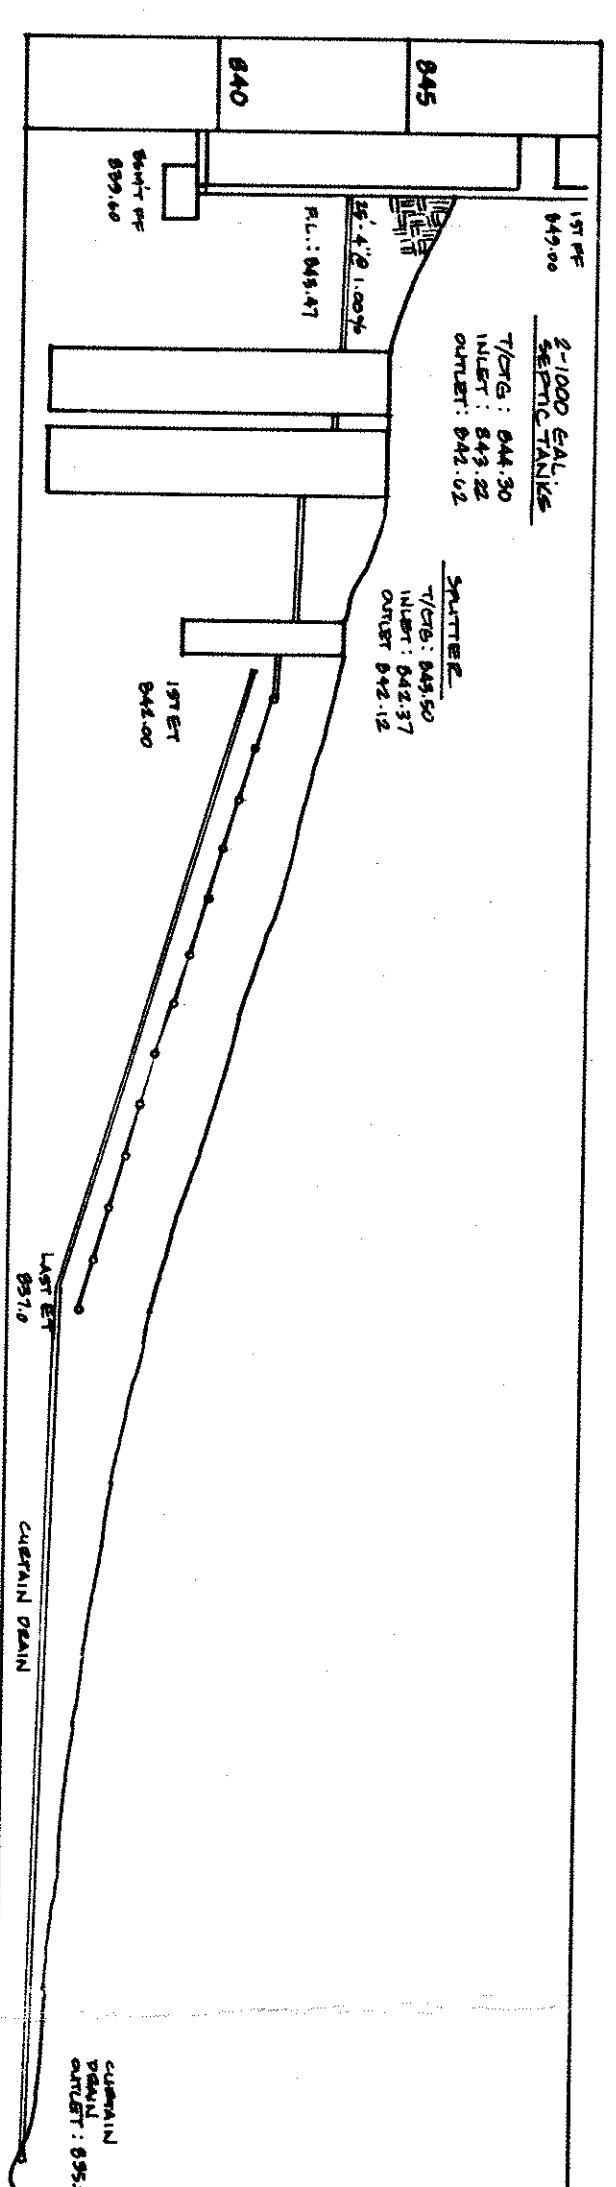
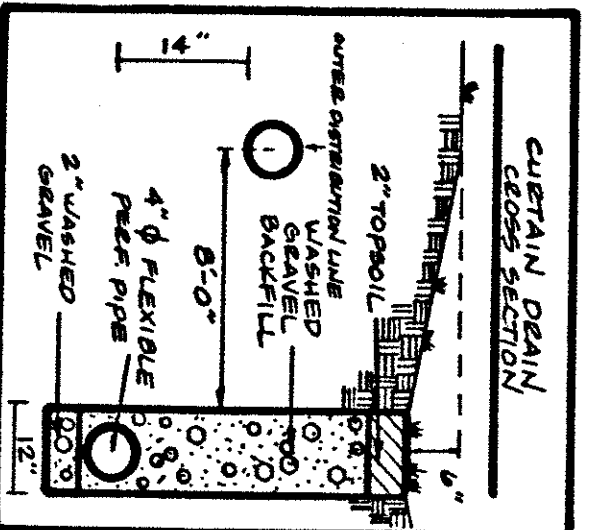
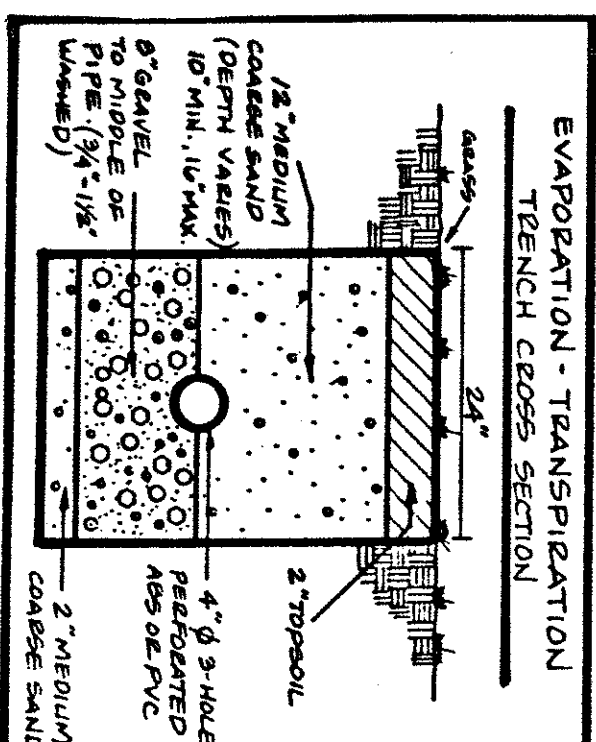


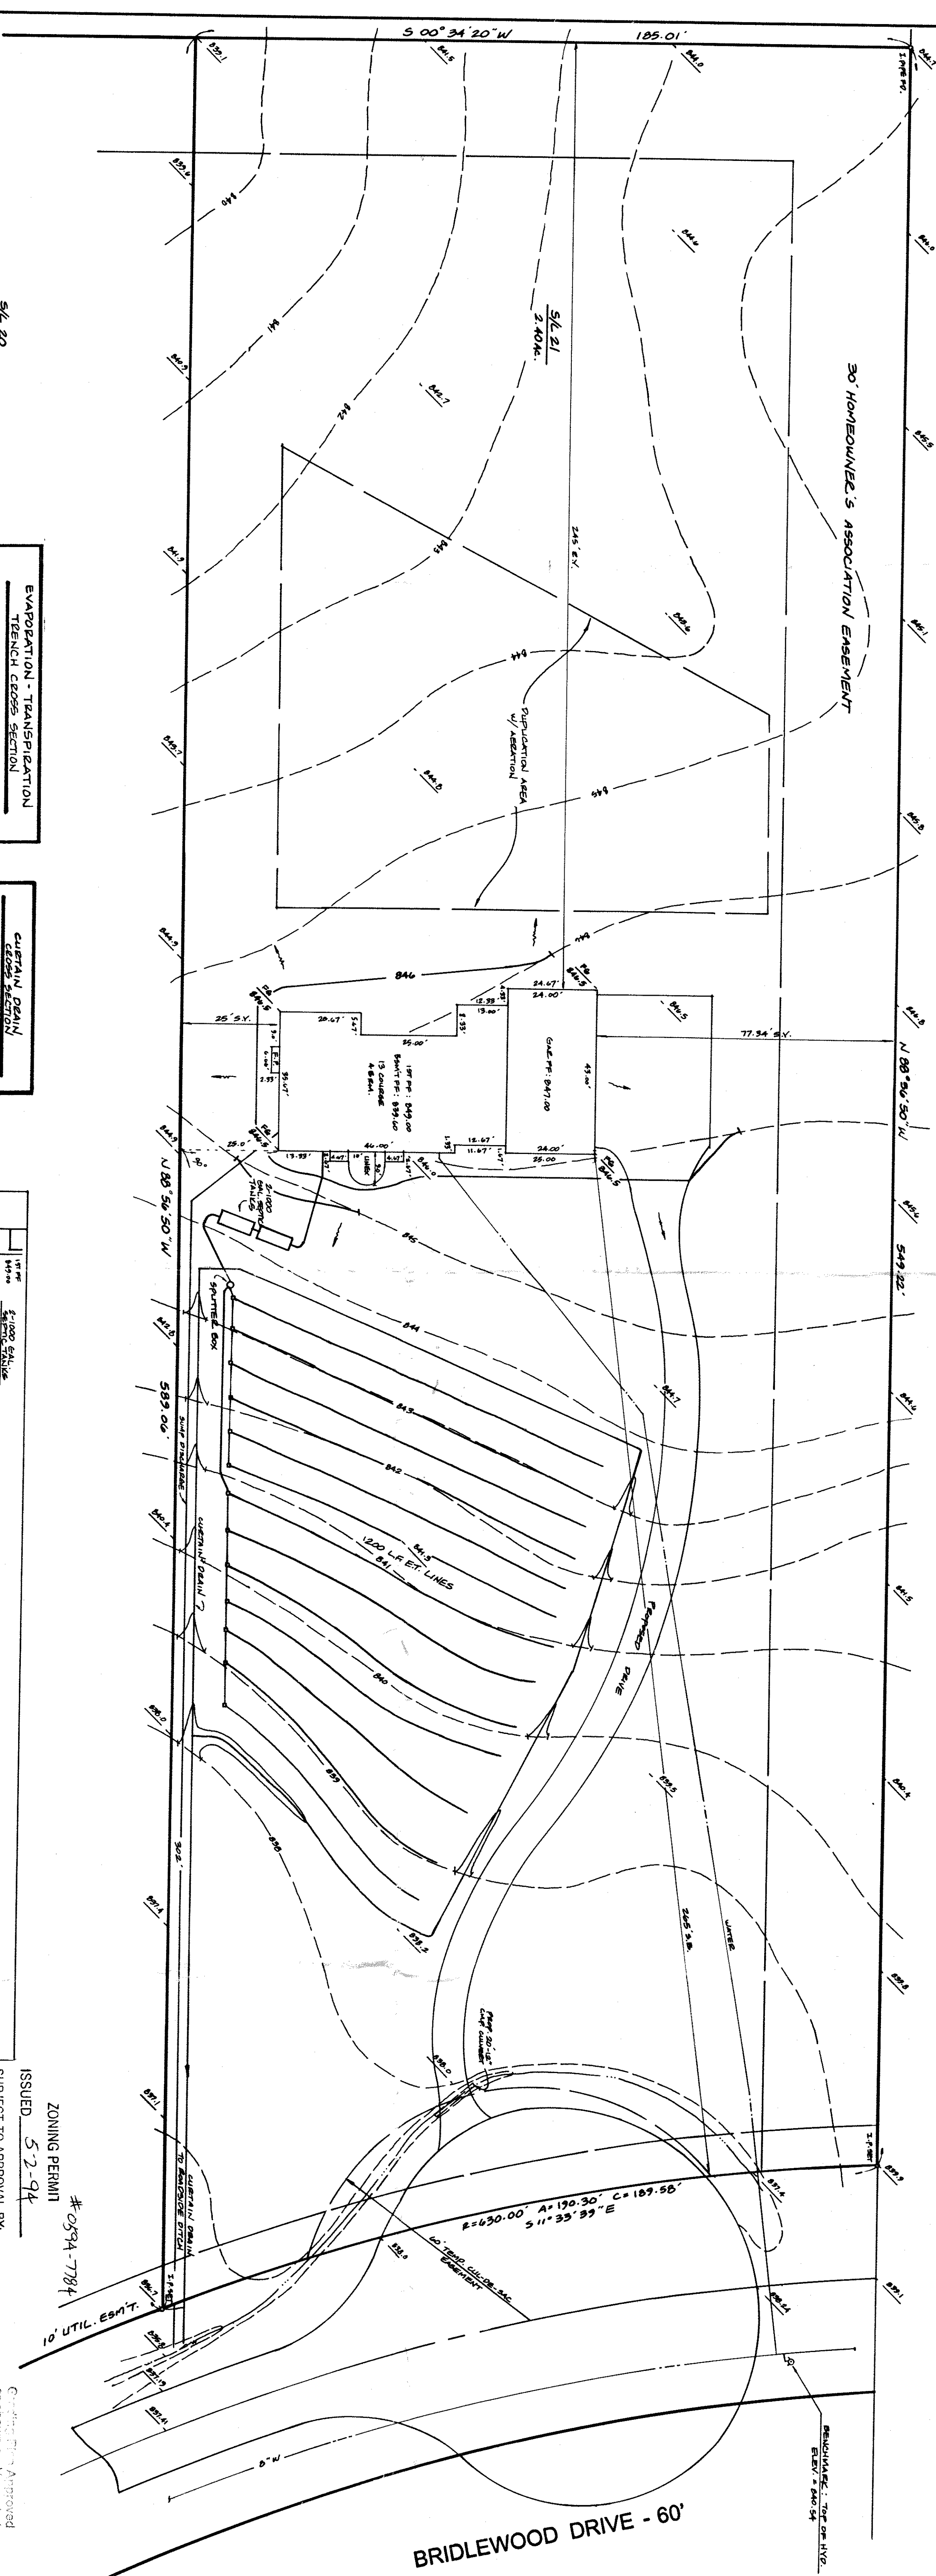

"I, the undersigned hereby certify that the topography indicated by 5', 1' or 2' contours, and elevations shown hereon represent an actual field survey made by me on the 22nd day of April, 1994. All appropriate measurements were taken at the date they existed as indicated hereon."

Signature: *Harry S. Jones, Jr.* Reg. No. 6343

ISSUED: 5-2-94
ZONING PERMIT # 0894-7784
SUBJECT TO APPROVAL BY:
☐ Lake County Sanitary Eng.
☐ Lake County Eng. Dept.
☐ Lake County Planning Comm.
☒ Lake County Bldg. Dept.
By: THOMAS P. GILLES, P.E.
Lake County Engineer 1894 Date: 6/1

REV. NO.	DESCRIPTION	DATE	BY	CHK'D

SITE PLAN
FOR
BUDDY FERDINANDO

BABCOCK, JONES AND ASSOCIATES, INC.
CIVIL ENGINEERS - SURVEYORS - LAND PLANNERS
PAINESVILLE OHIO 44077

DATE	MAY 1994
DESIGN BY	<i>[Signature]</i>
DRAWN BY	<i>[Signature]</i>
APPROVED BY	<i>[Signature]</i>

SL 21 LEDGEWOOD CROSSING AT THE FALLS
Vol. 14 - Pg. 8
CONCORD TOWNSHIP LAKE COUNTY OHIO

SCALE	1"=20'
JOB NO.	03-034-21
SHEET	1 OF 1