
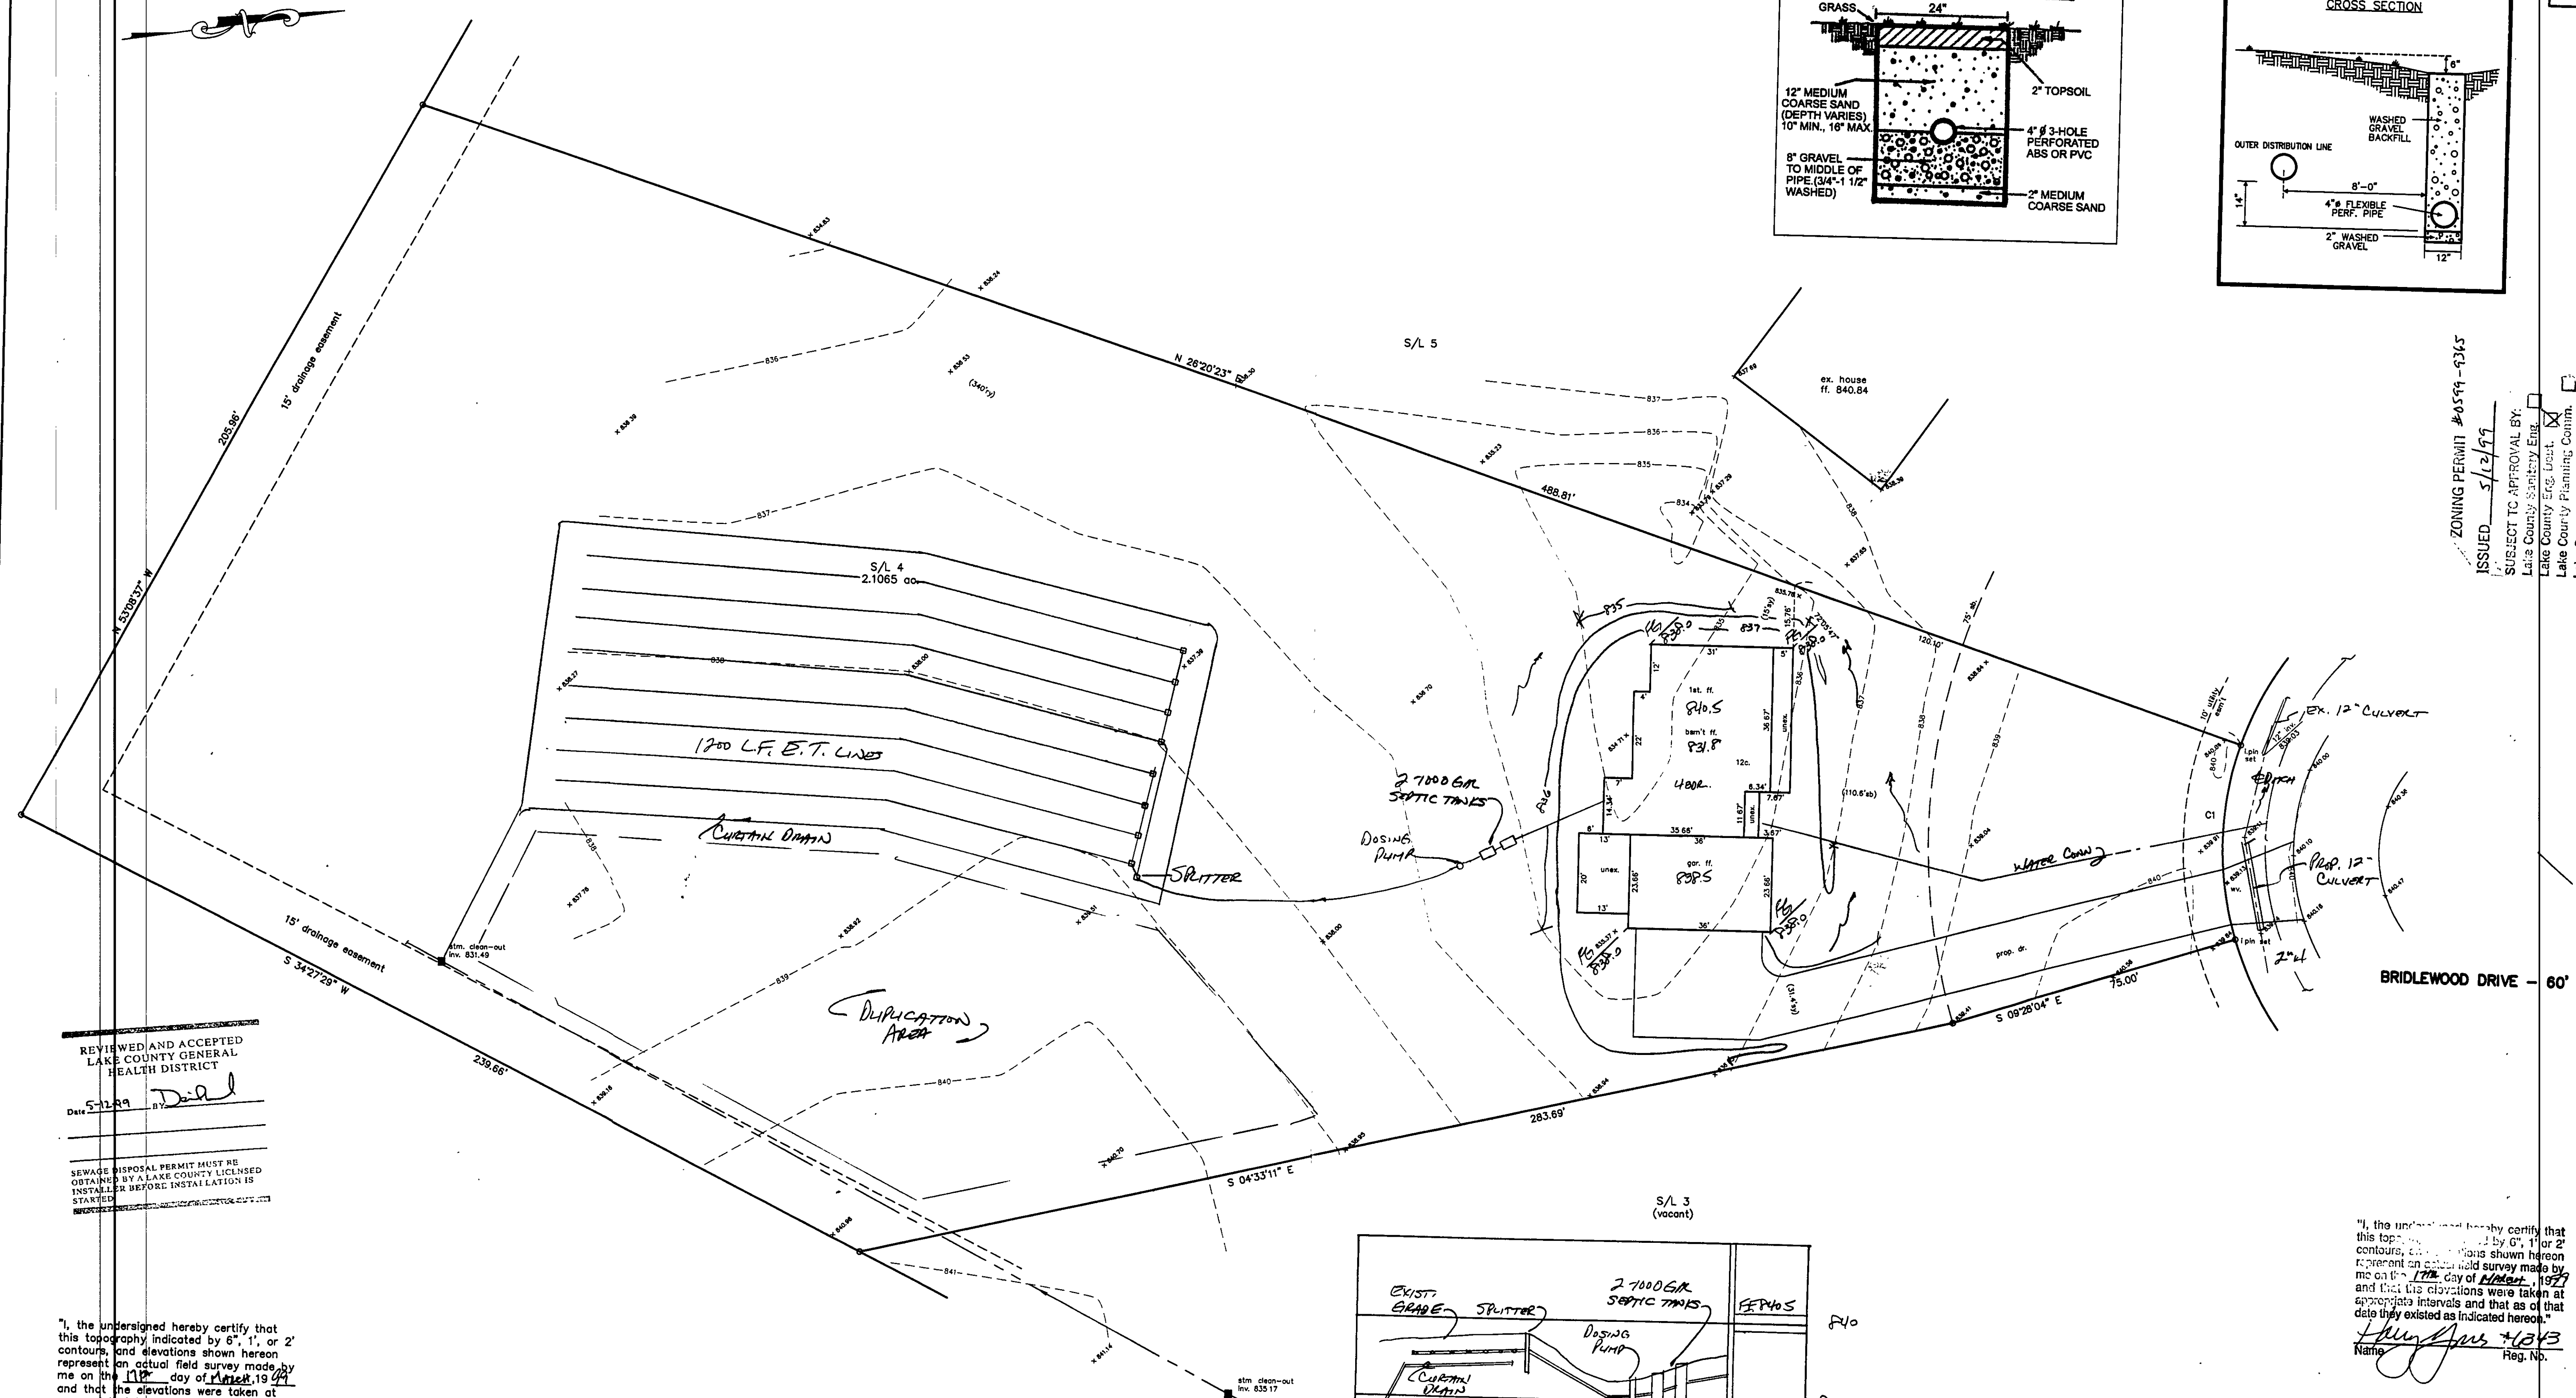
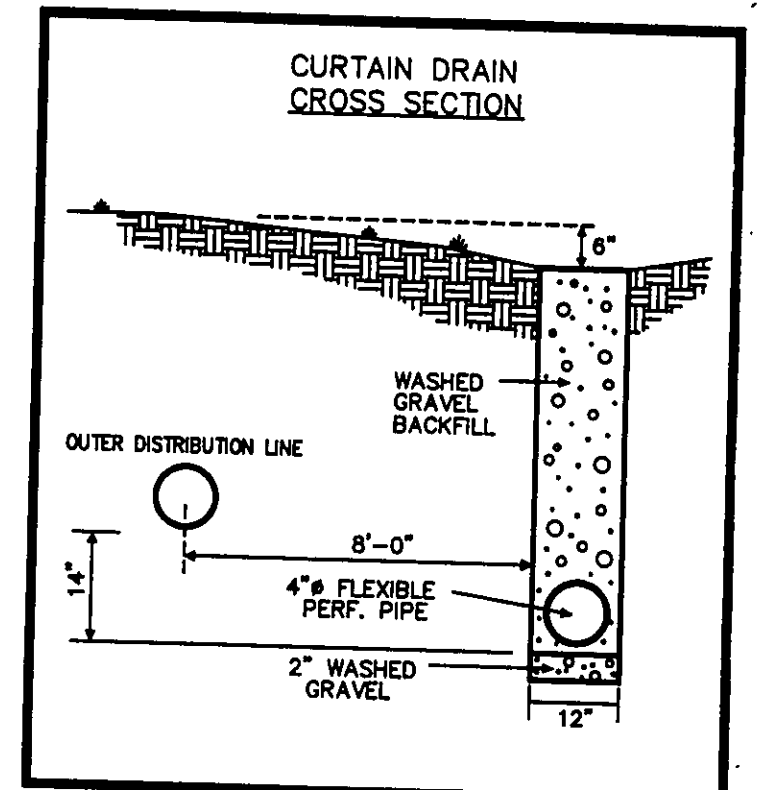


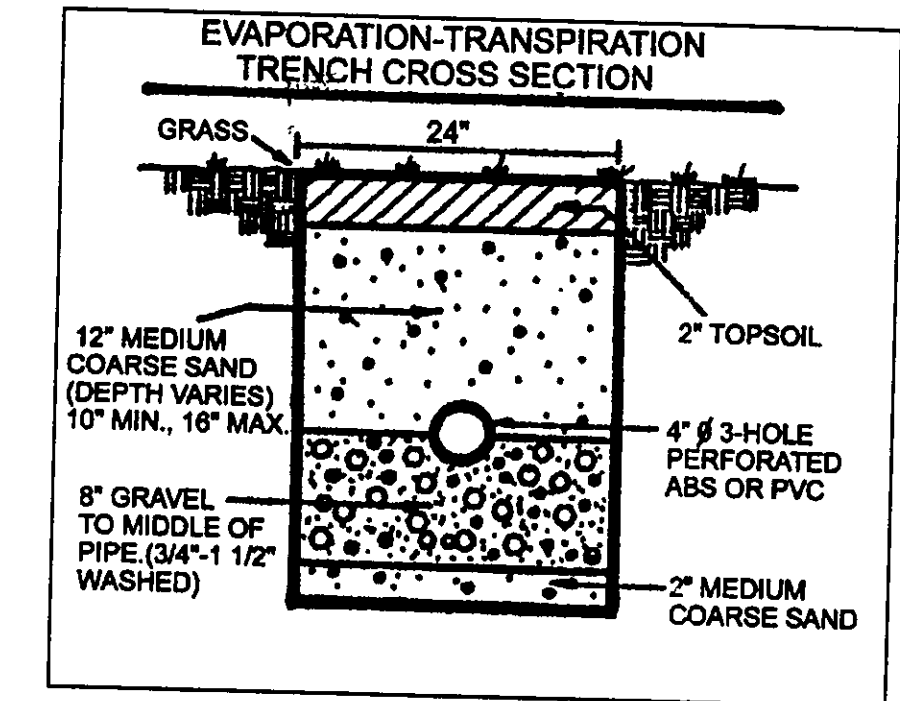

REVIEWED AND ACCEPTED
LAKE COUNTY GENERAL
HEALTH DISTRICT

Date: 5-12-99 BY: [Signature]


SEWAGE DISPOSAL PERMIT MUST BE
OBTAINED BY A LAKE COUNTY LICENSED
INSTALLER BEFORE INSTALLATION IS
STARTED

"I, the undersigned hereby certify that
this topography indicated by 6", 1", or 2"
contours, and elevations shown hereon
represent an actual field survey made by
me on the 11th day of March, 1999,
and that the elevations were taken at
appropriate intervals and that as of that
date they existed as indicated hereon."

Name: [Signature] Reg. No. 46343

"I, the undersigned hereby certify that
this topography indicated by 6", 1", or 2"
contours, and elevations shown hereon
represent an actual field survey made by
me on the 11th day of March, 1999,
and that the elevations were taken at
appropriate intervals and that as of that
date they existed as indicated hereon."


Name: [Signature] Reg. No. 46343

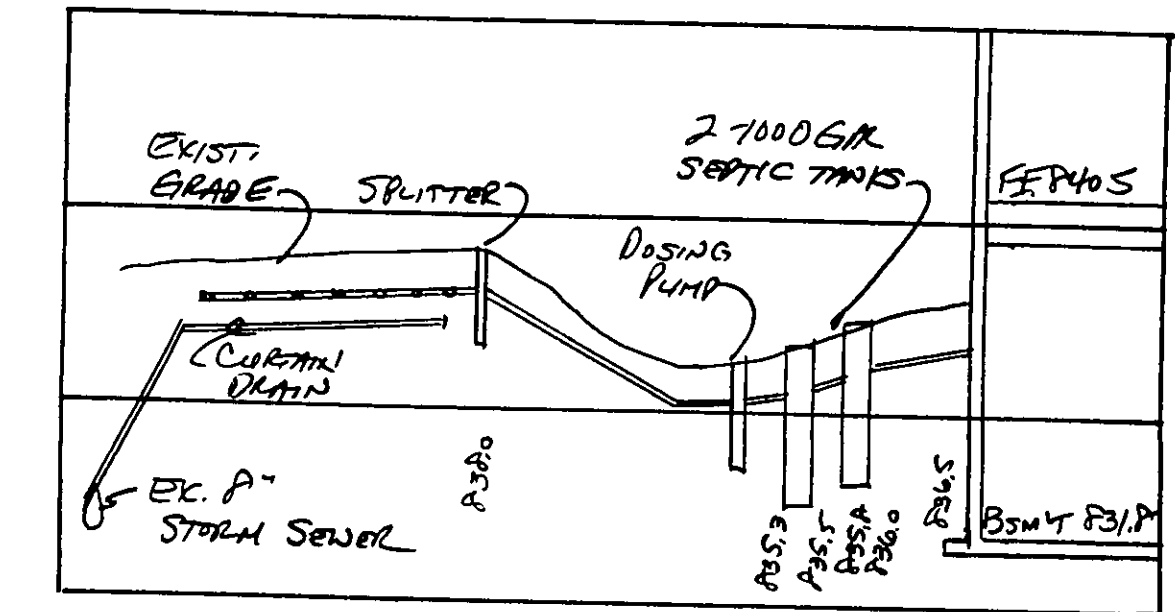

HYDRAULIC PROFILE
HORIZ: 1"=20' VERT: 1"=5'

TBM-FIRE HYDRANT
ELEV.=841.71

C1: R=80.00'
L=50.00'
C=49.19'
D=35°48'27"
S81°33'50"E

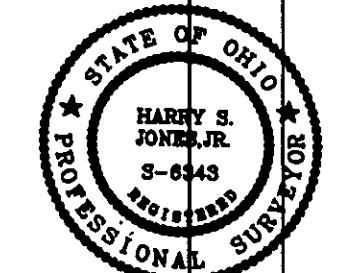

REV. NO.	DESCRIPTION	DATE	BY	CHK'D

bj BABCOCK, JONES AND ASSOCIATES, INC
CIVIL ENGINEERS - SURVEYORS - LAND PLANNERS
PAINESVILLE OHIO 44077

DATE: 3/17/99
DESIGN BY: H.J.
DRAWN BY: T.R.
APPROVED BY: H.J.

SITE PLAN
FOR
KAY HOMES
S/L 4 ALEXANDER CROSSING
CONCORD TOWNSHIP
LAKE COUNTY

SCALE: 1"=20'
JOB NO. 98-263-04
SHEET 1 OF 1