



EXISTING UNDERGROUND UTILITIES NOTE:
THE SIZE & LOCATION, BOTH HORIZONTAL AND VERTICAL, OF THE UNDERGROUND UTILITIES SHOWN HEREON, HAVE BEEN OBTAINED BY A SEARCH OF AVAILABLE RECORDS.
VERIFICATION BY FIELD OBSERVATION HAS BEEN CONDUCTED WHERE PRACTICAL. HOWEVER, LDC DOES NOT GUARANTEE THE COMPLETENESS NOR ACCURACY THEREOF.

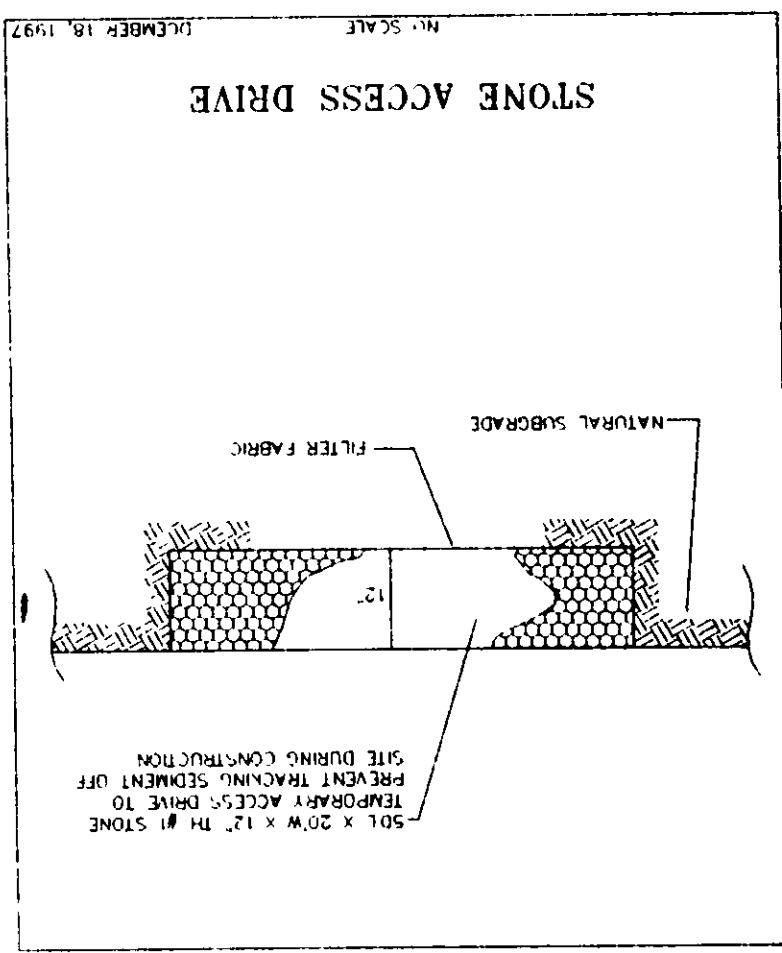


THE FOLLOWING MIXTURE SHALL BE USED FOR SEEDING IN ACCORDANCE WITH 0001
KENTUCKY BLUE GRASS - 40%
PERENNIAL RYEGRASS - 20%
40% 3#/1000 S.F.
20% 1000 S.F. (12-12-12)
FERTILIZER - 20%
MULCH - STRAW / 3 TONS / ACRE

SEEDING AND MULCHING NOTES
SEEDING SHALL BE ACCOMPLISHED BY SEEDING AND MULCHING
IMMEDIATELY UPON COMPLETION OF EXCAVATION OR FILL AND FINISHED GRADING
IN ACCORDANCE WITH ITEM NO. 650 CONSTRUCTION OF FILL AND FINISHED GRADING
SPECIFICATIONS OR AS DIRECTED BY THE ENGINEER.
THE FOLLOWING MIXTURE SHALL BE USED FOR SEEDING IN ACCORDANCE WITH 0001
KENTUCKY BLUE GRASS - 40%
PERENNIAL RYEGRASS - 20%
40% 3#/1000 S.F.
20% 1000 S.F. (12-12-12)
FERTILIZER - 20%
MULCH - STRAW / 3 TONS / ACRE

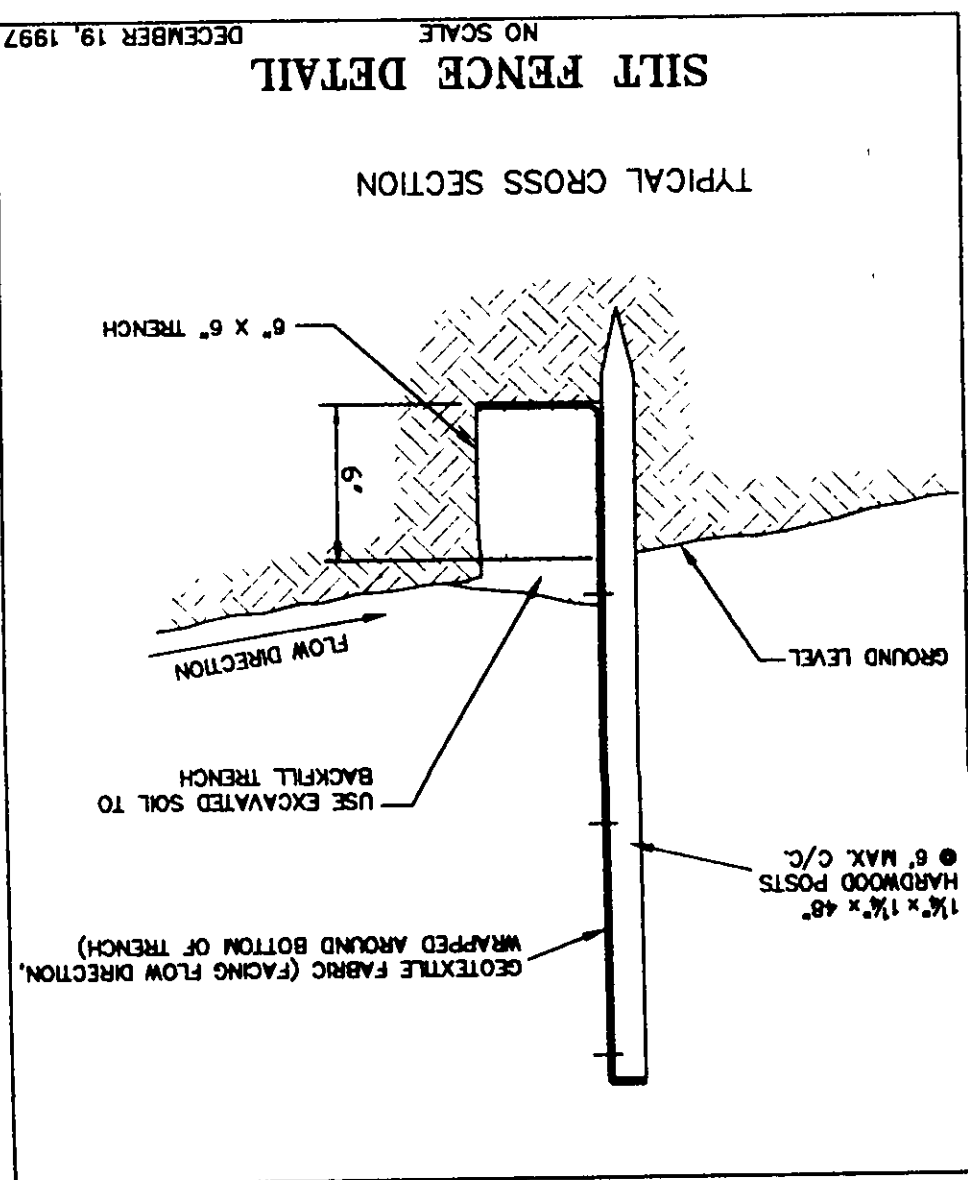

CONCORD TOWNSHIP ZONING OFFICE
ISSUED: 12/10/2001
SUBJECT TO APPROVAL BY:
LDC Co. Consulting Engineer
LDC Co. Planning Comm.
LDC Co. Building Dept.
LDC Co. Soil & Water Cons. Dist.
Grading Plan Approved
JAMES R. GILLS, P.E.
Lake County Engineer
Date: 12/10/2001

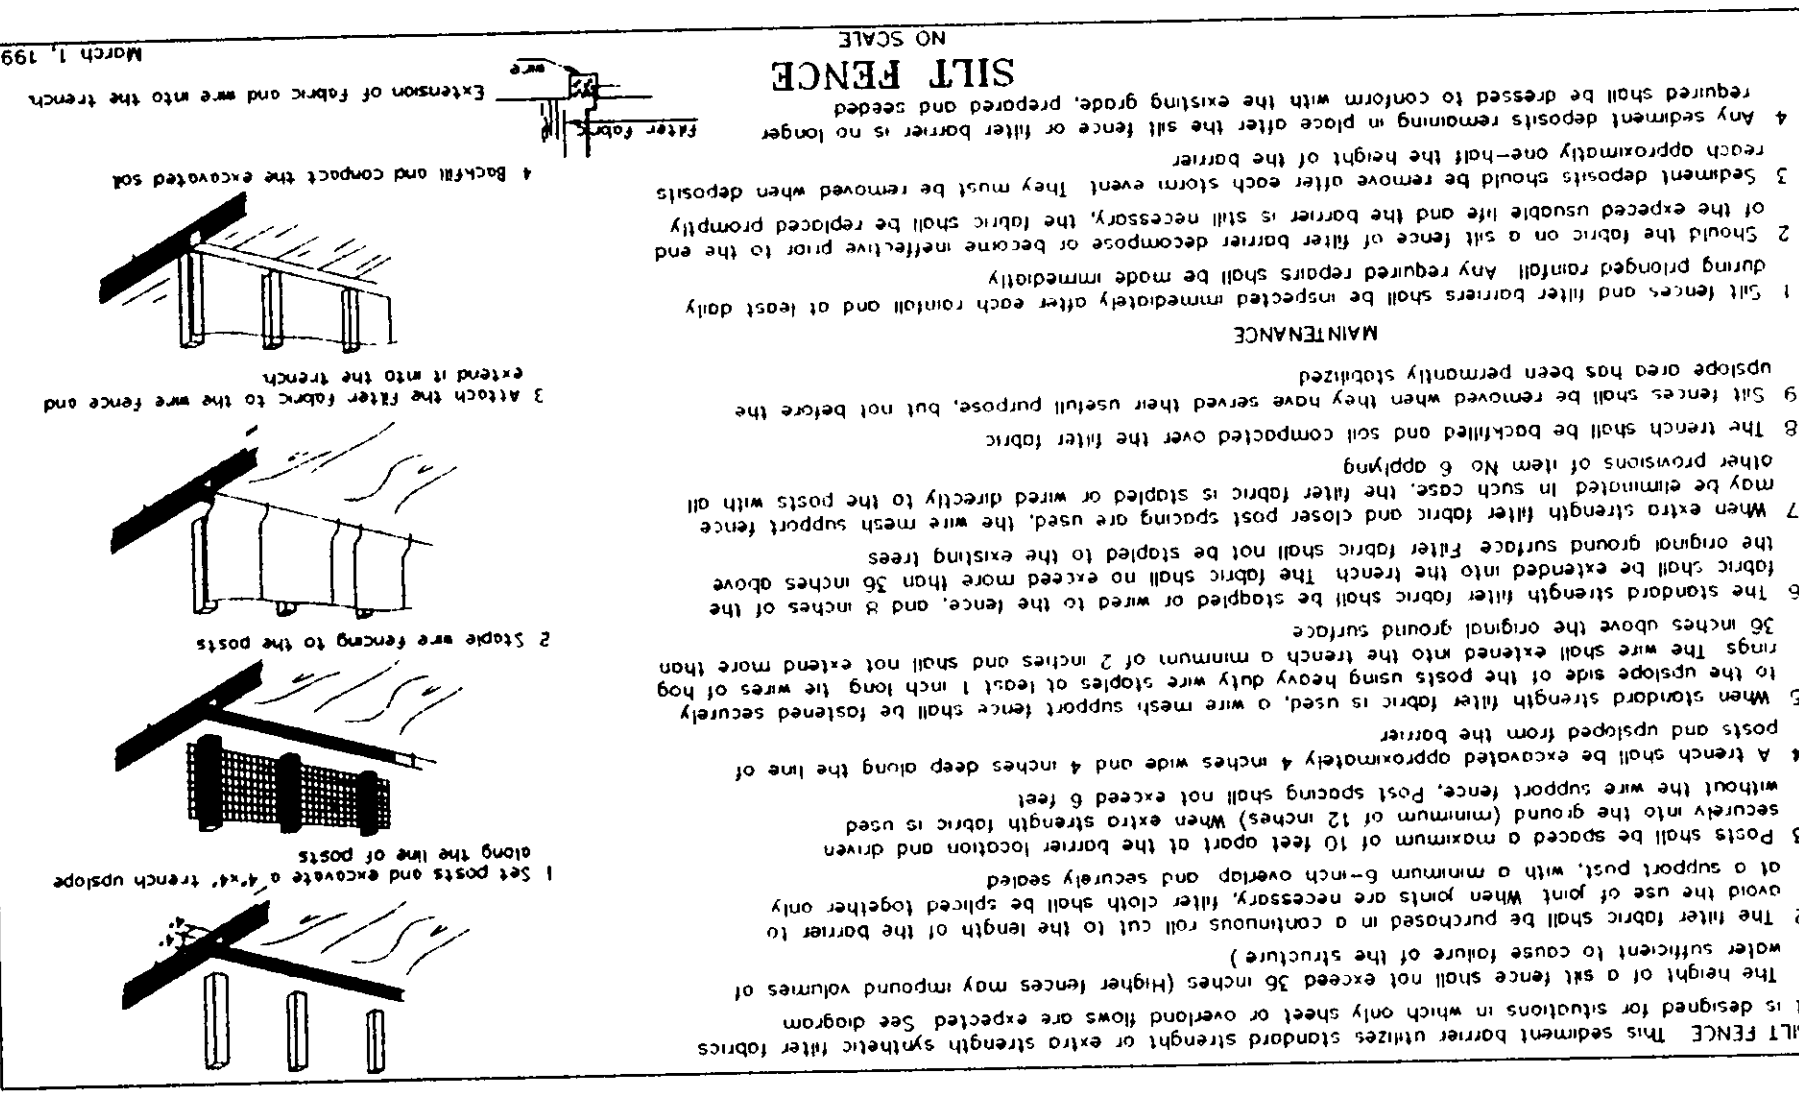

DESIGN CERTIFICATION
THIS PLAN WAS PREPARED BY MR. AND IS CORRECT TO THE BEST OF MY KNOWLEDGE AND BELIEF.
NAME: [Signature]
DATE: 12/10/2001

DESIGN CERTIFICATION
THIS PLAN WAS PREPARED BY MR. AND IS CORRECT TO THE BEST OF MY KNOWLEDGE AND BELIEF.
NAME: [Signature]
DATE: 12/10/2001

GRAPHIC SCALE
1 inch = 20 feet



SITE PLAN	
For: Pulte Homes of Ohio	
Client: Concord Twp.	
Address: 8376 Maple Rd.	
Subdivision Name: Holden Ridge	
City/Township: Concord	
Lot: 7	
Sublot No. 7	
Volume: 41	
Page: 1	
Engineers - Planners - Surveyors	
LDC Co. Consulting Engineers	
1175 East Main Street, Suite 100, Concord, OH 43087	
TEL: (614) 486-1100 FAX: (614) 486-1101	
DESIGN CERTIFICATION	
THIS PLAN WAS PREPARED BY MR. AND IS CORRECT TO THE BEST OF MY KNOWLEDGE AND BELIEF.	
NAME: [Signature]	
DATE: 12/10/2001	
CHECK LIST	
NAME: [Signature]	
DATE: 12/10/2001	
LEGEND	
DRAWN BY: G.S.V.	
CHECKED BY: R.A.T.	
DATE: Dec. 2001	
SCALE: 1" = 20'-0"	
BENCHMARK: B.M. = T.B.M. Set on Top of Monument	
Located Opposite Adj. 1 & 2	
Elev.: 553.15	