



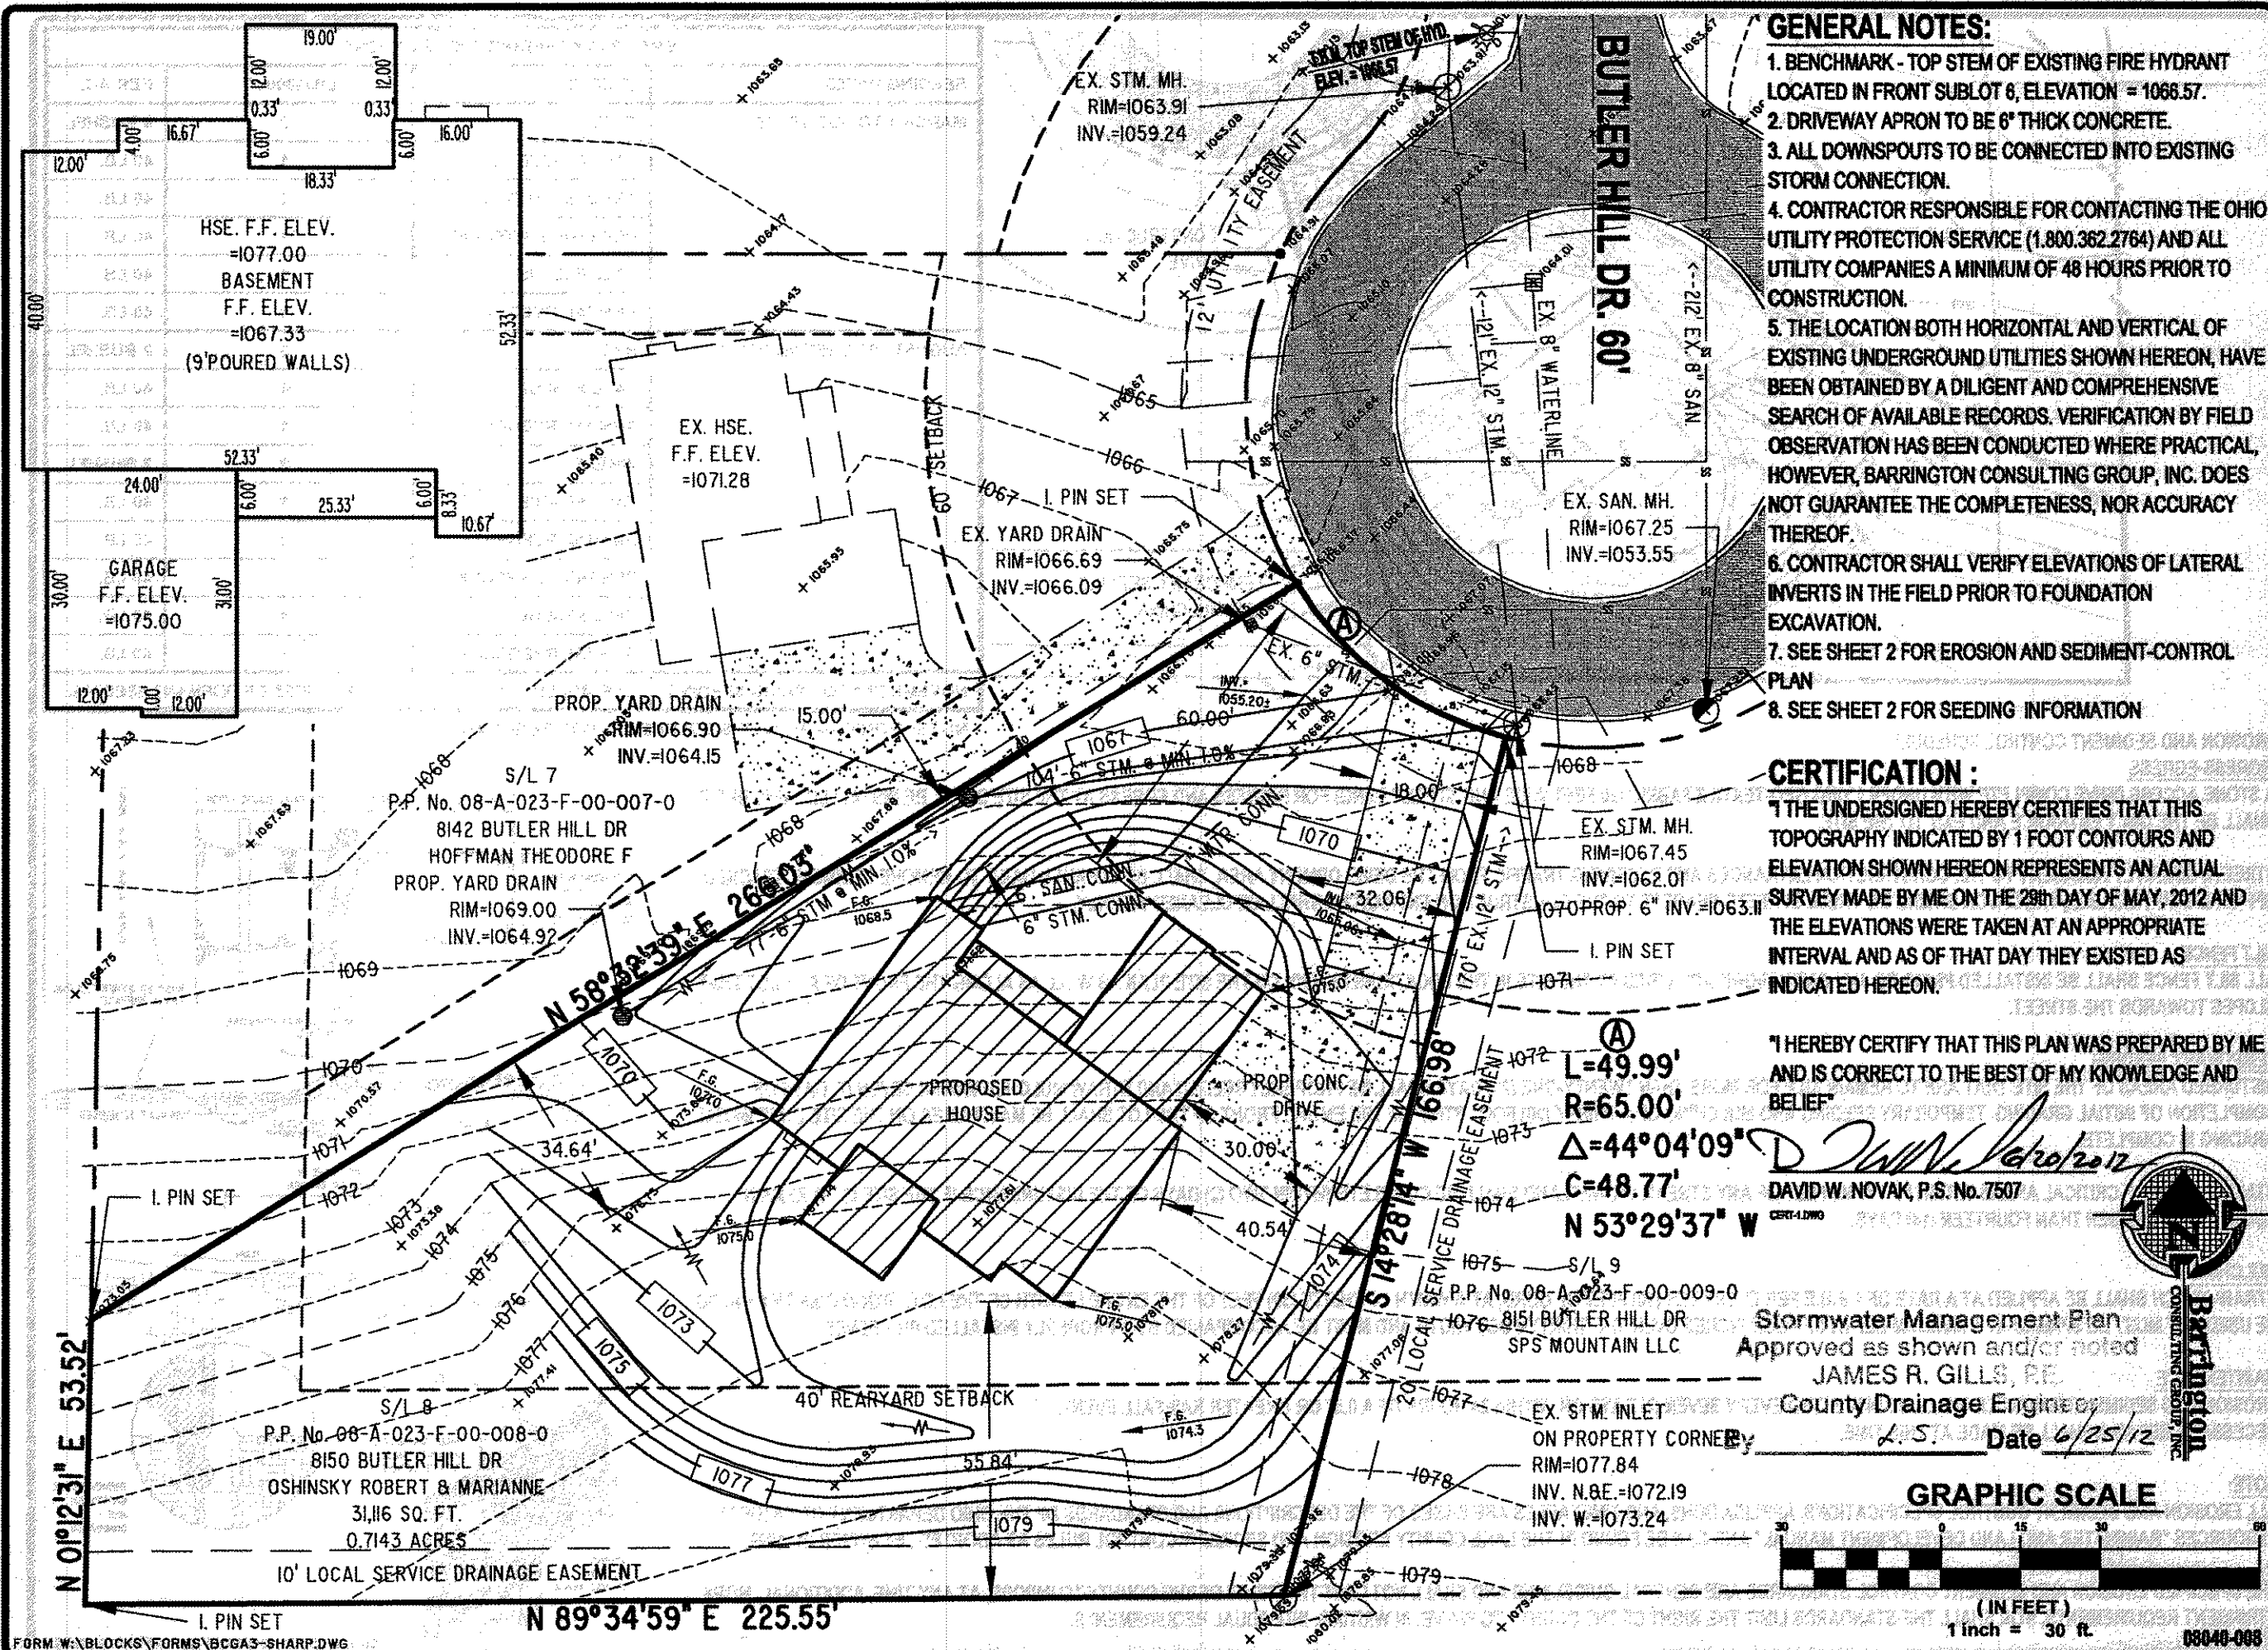

REVISIONS	BY

Barrington
CONSULTING GROUP, INC.
9114 TYLER BLVD., MENTOR, OHIO 44060
PHONE 440.285.1260 FAX 440.285.1262
www.BarringtonCGI.com

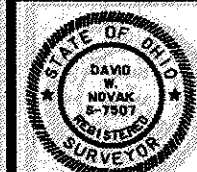

SITE PLAN
8150 BUTLER HILL DR., CONCORD TWP., OHIO 44077
SL 8 MOUNTAIN TOP ESTATES SUBDIVISION VOL. 57 PG. 15
PROBUILT HOMES

WSD	CHECKED	DWN
DATE	JUNE 18, 2012	SCALE
1" = 30'		
JOB NO.	08040-008	SHEET
112		
OF		SHEETS