


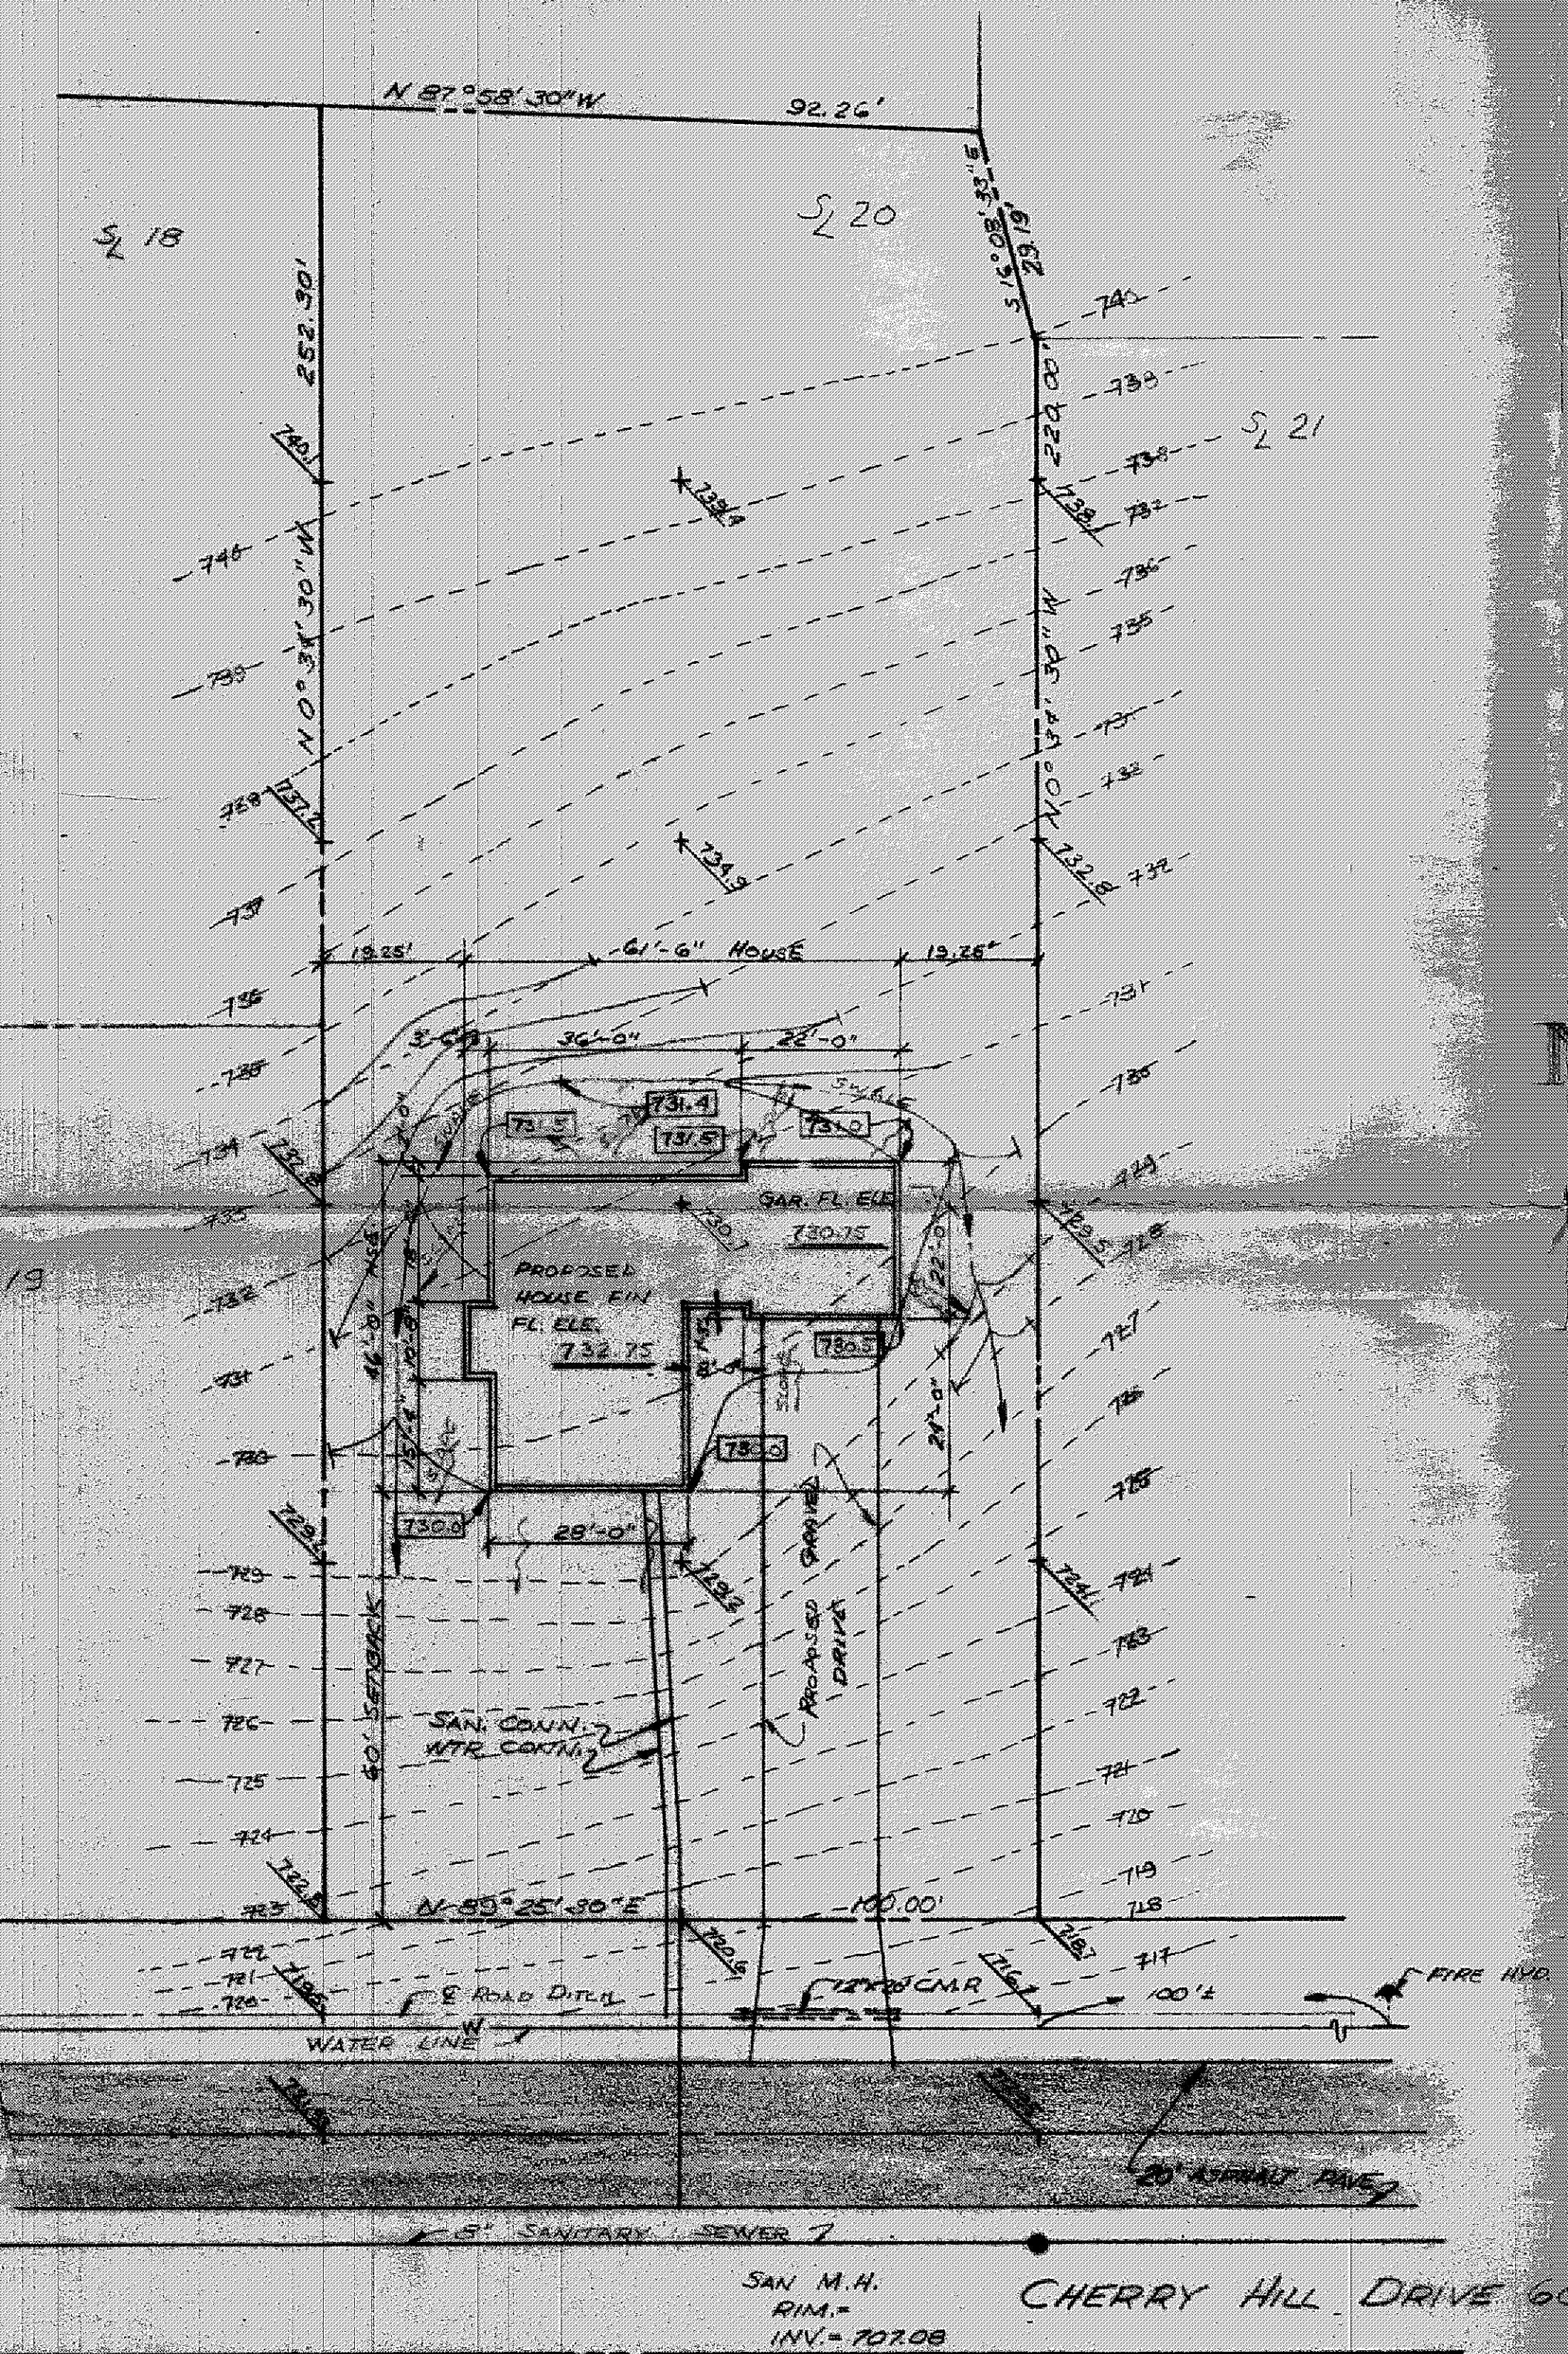

SITE PLAN FOR:

ROBERT R. PEINGSTEN
6624 BELVIOR COURT
PAINESVILLE, OHIO

BEING SUBLOT No. 20 IN THE CHERRY
HILL SUBDIVISION IN CONCORD TOWNSHIP, OHIO.

PREPARED BY:


WM. R. GRAY ASSOC. INC.
7547 MENTOR AVENUE
MENTOR, OHIO 44060

DATE: OCT. 11, 1976 SCALE: 1"=20'

CERTIFICATION

I HEREBY CERTIFY THAT THIS PLAT
IS CORRECT TO THE BEST OF MY KNOWLEDGE

BY: Donald O. Brewster
WM. R. GRAY REG. SURV. # 2752
DONALD O. BREWSTER REG. SURV. # 5273

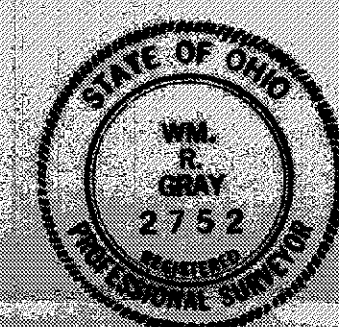

ZONING PERMIT

Approved Oct 13, 76
3125 W. R. Gray

ing Plan Approved
AS P. GILLES, P.E.
County Engineer
Date 10-14-76

SAN M.H.
RIM =
INV. = 707.08

CHERRY HILL DRIVE 60'