


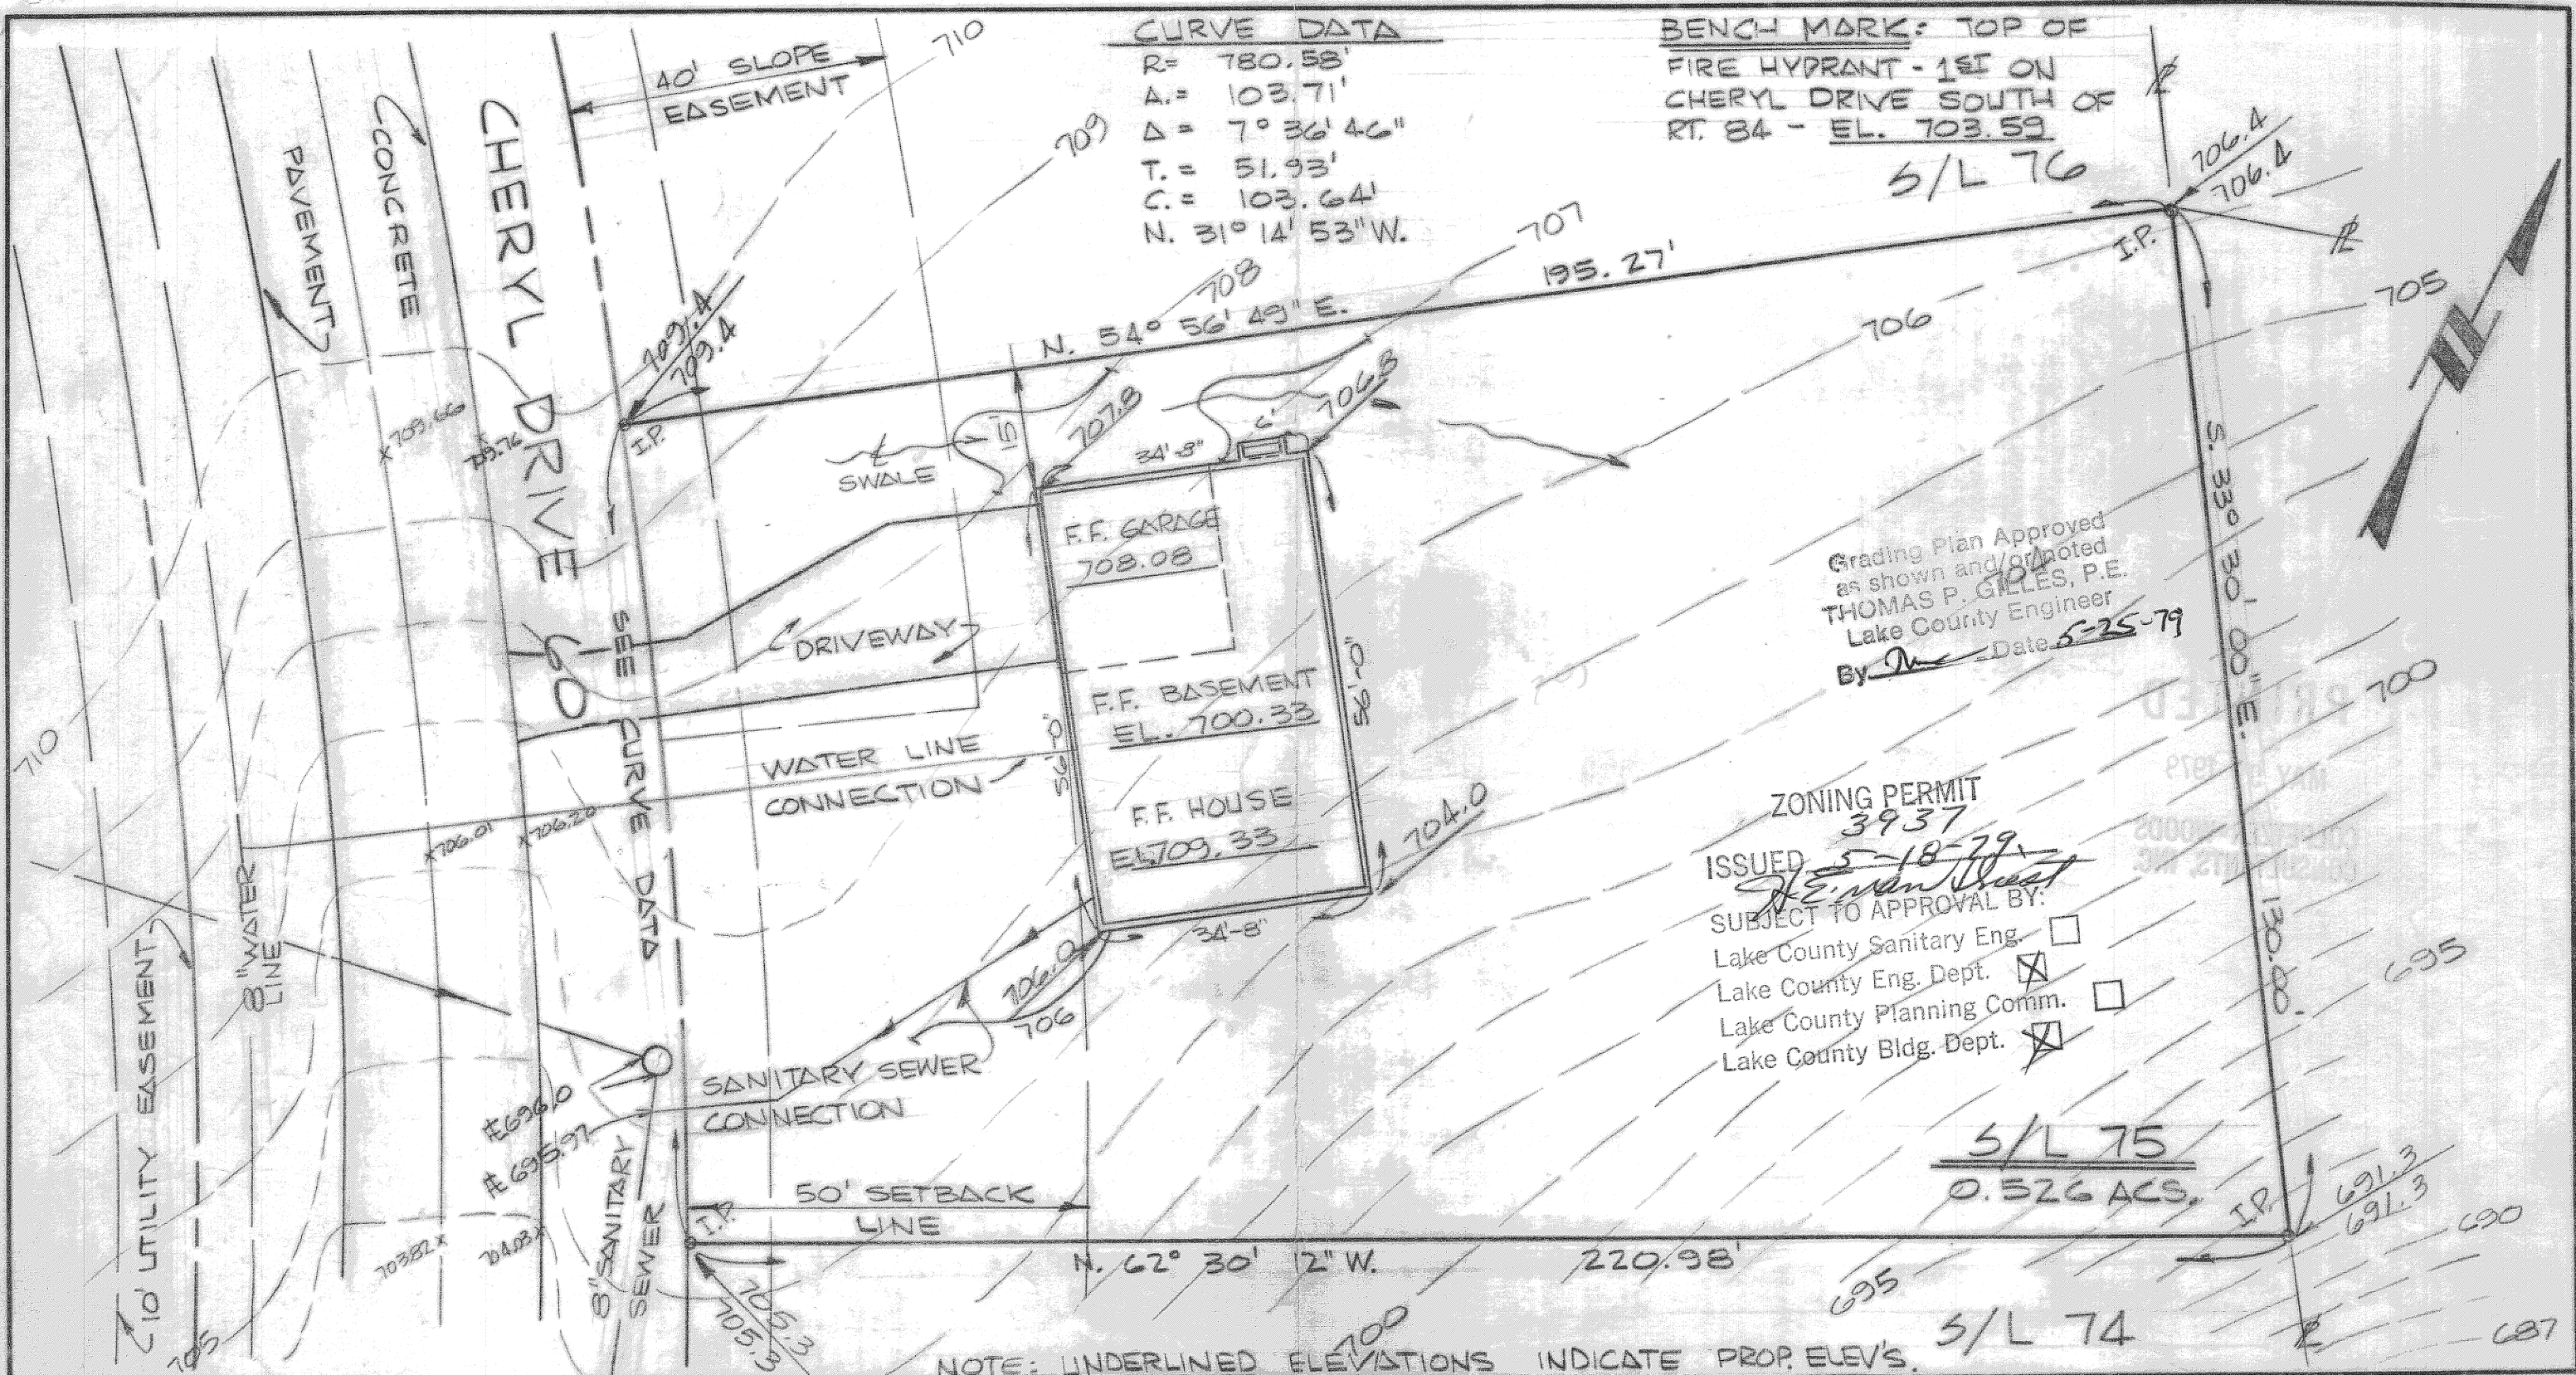

DESIGN CERTIFICATION THIS PLAT WAS PREPARED BY ME, AND IS CORRECT TO THE BEST OF MY KNOWLEDGE AND BELIEF. <i>[Signature]</i> REG. SURVEYOR NO. 4785	AS BUILT CERTIFICATION I HEREBY CERTIFY THAT THE CIRCLED GRADES ARE EXISTING FINISH GRADES CHECKED IN THE FIELD ON _____ AND THAT SURVEY IS CORRECT TO THE BEST OF MY KNOWLEDGE AND BELIEF. REG. SURVEYOR NO. _____	 COLPETZER · WOODS CONSULTANTS, INC.	DATE 5/7/79 SCALE 1"=20' DRAWN BY ECF CHKD BY [Signature] JOB NO. 79-104 FB 361 PG 52	TOPOGRAPHIC AND SITE PLAN 6155 FOR THOMAS REED BEING S/L # 75, CONCORD-KELLOGG PARK ESTATES CONCORD TWP., LAKE COUNTY, OHIO
---	--	---	--	--