

SITE PLAN FOR:

JIM GORKA
8905 SPRINGVALLEY DRIVE
MENTOR, OHIO

BEING SUBLT NUMBER
39 IN THE FAR HILLS ESTATES
NUMBER 2 IN CONCORD TOWNSHIP,
LAKE COUNTY, OHIO

PREPARED BY:

WM. R. GRAY ASSOC. INC.
7547 MENTOR AVENUE
MENTOR, OHIO

SCALE: 1" = 30'

DATE: MAY 25, 1977

CERTIFICATION:

I HEREBY CERTIFY
THAT THIS PLAT IS
CORRECT TO BEST OF
MY KNOWLEDGE.

By: Wm. R. Gray
WM. R. GRAY REG. SURV. #2752

Grading plan approved
as shown and/or noted
THOMAS P. GILLES, P.E.
Lake County Engineer
By: D.J.L. Date 5/31/77

ZONING
PERMIT


Approved 5-26-77

#3290

W.E. van der



RAID \$100.00
REF DEPOSIT

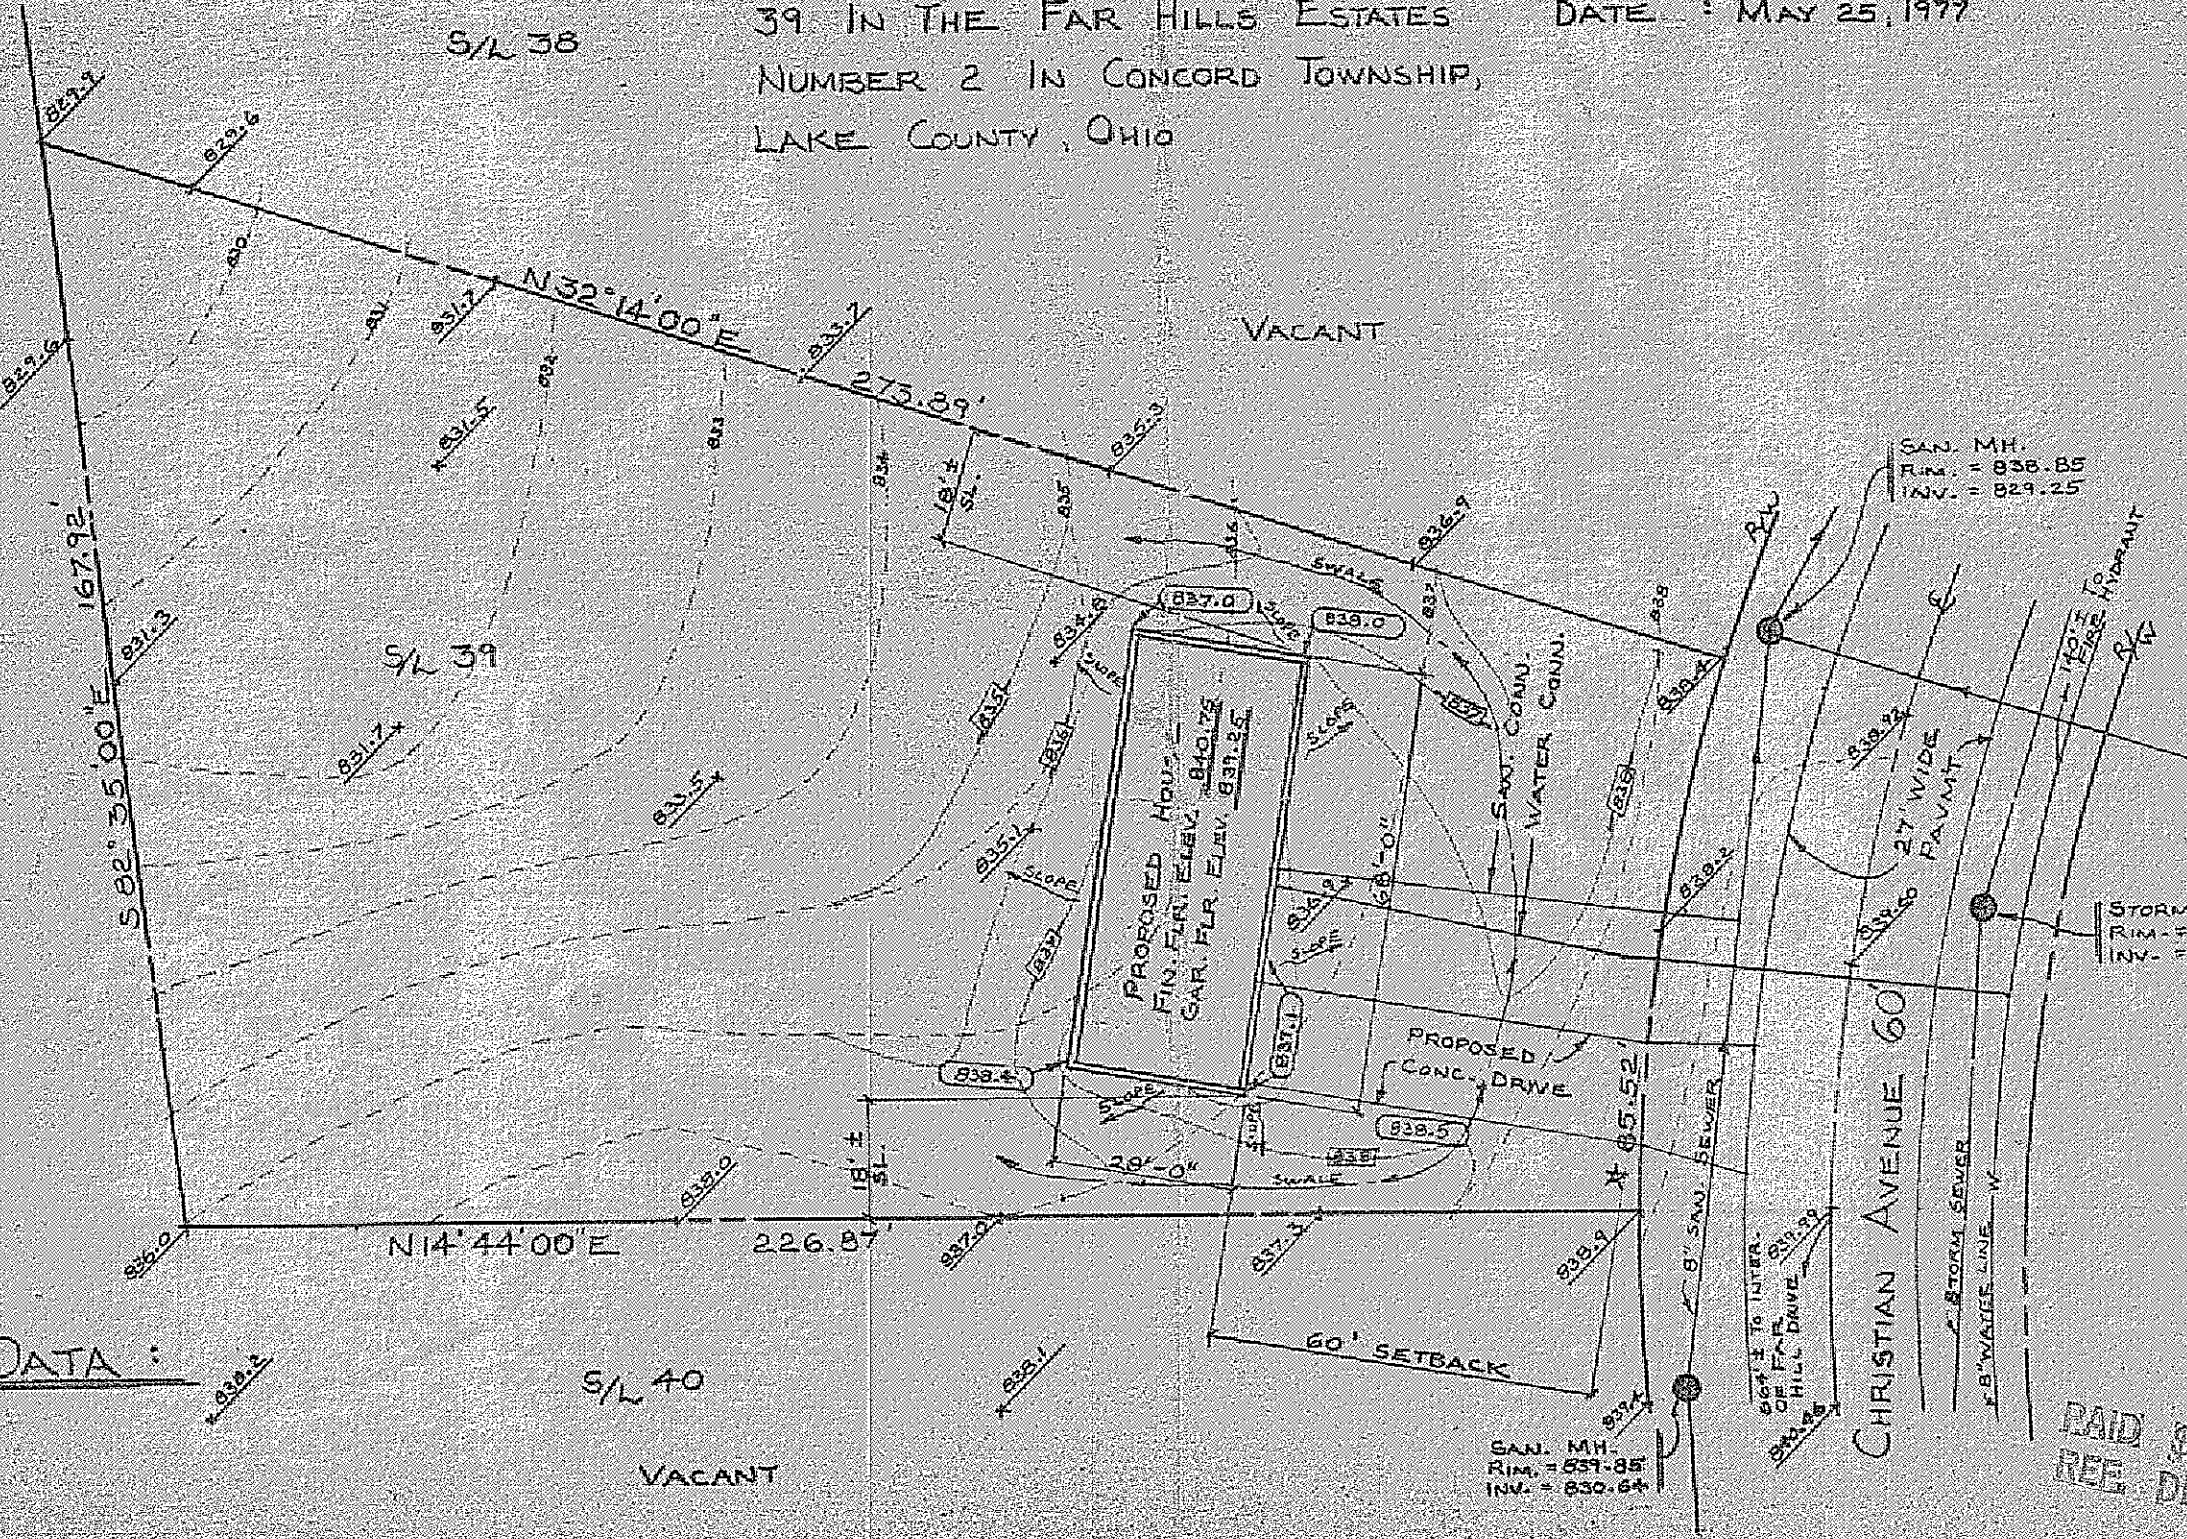

* CURVE DATA:

R = 280.00'
Δ = 17° 30' 00"
A = 85.52'
T = 43.10'
C = 85.19'
S66° 31' 00" E