
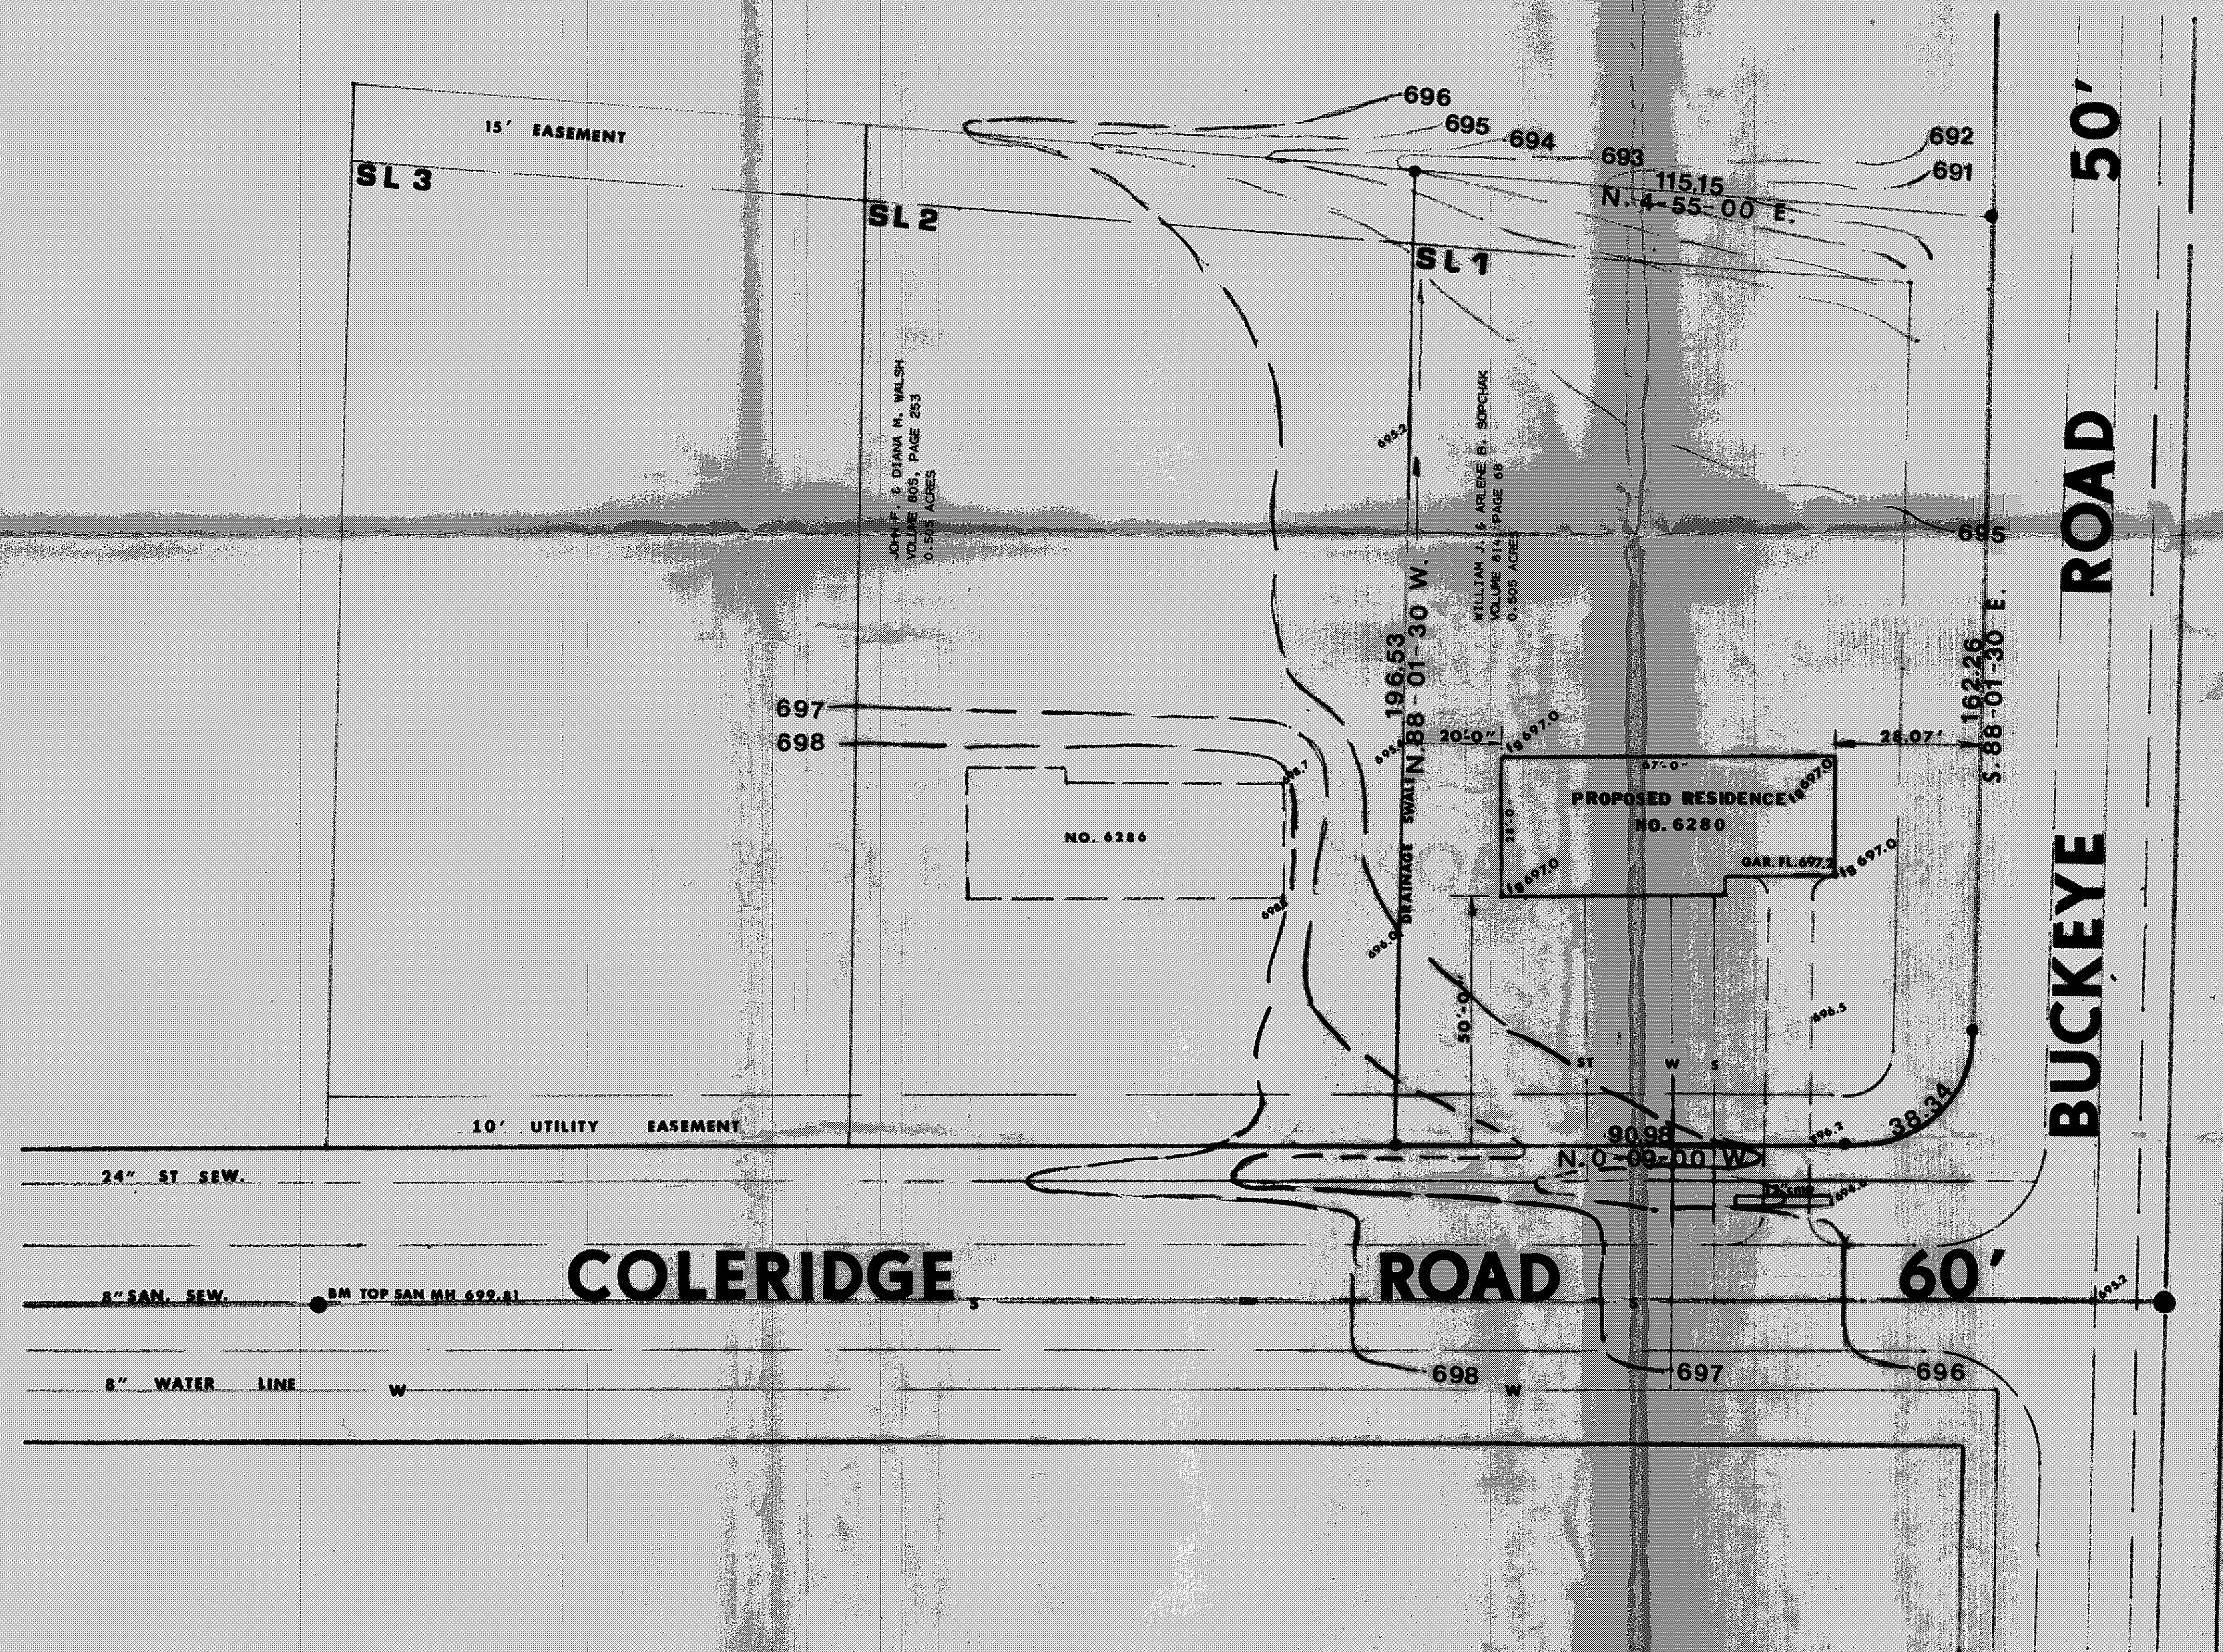


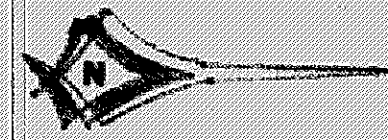

SITE PLAN
PERMANENT PARCEL NUMBER 11-329-1
SUBLOT #1 OF THE REVERE WOODS SUBDIVISION NUMBER 2 (VOL. R-42)
TOWNSHIP OF CONCORD, COUNTY OF LAKE, STATE OF OHIO
SCALE: 1" = 20'

Grading Plan Approved
As shown on lot noted
THOMAS J. ALBAN, P.E.
Lake County Engineer
By *J. W. K.* Date 6-18-76

ZONING PERMIT
Approved 6-18-76
J. E. [Signature]
5-210

I HEREBY CERTIFY THAT I HAVE PREPARED THIS SITE PLAN, AND THAT THE BEARINGS, DISTANCES, LOCATION OF PROPERTY PINS, AND OTHER PARTICULARS SHOWN ARE CORRECT.
DATE: _____
ROBERT J. ALBAN, P.E.
REGISTERED CIVIL ENGINEER AND LAND SURVEYOR



SOPCHAK SITE PLAN			
SCALE		DRAWN BY	
1:20		REVISED	
DATE		DRAWING NUMBER	
6/15/76			