

NORTH CONCORD LAND COMP.
V. 548 PG. 153

ZONING PERMIT
#31,58 Approved 12-22-76

Grading Plan Approved
as shown and/or noted
THOMAS P. GILLES, P.E.
Lake County Engineer
By *[Signature]* Date 12-23-76


DESIGN CERTIFICATION

THIS PLAN WAS PREPARED BY ME, AND
IS CORRECT TO THE BEST OF MY KNOWLEDGE
AND BELIEF.

[Signature]
REGISTERED SURVEYOR NO. 4785

I, HEREBY CERTIFY THAT THE CIRCLED
GRADES ARE EXISTING FINISH GRADES CHECKED
IN FIELD ON 19____ SURVEY IS
CORRECT TO THE BEST OF MY KNOWLEDGE AND
BELIEF.

REGISTERED SURVEYOR NO. _____

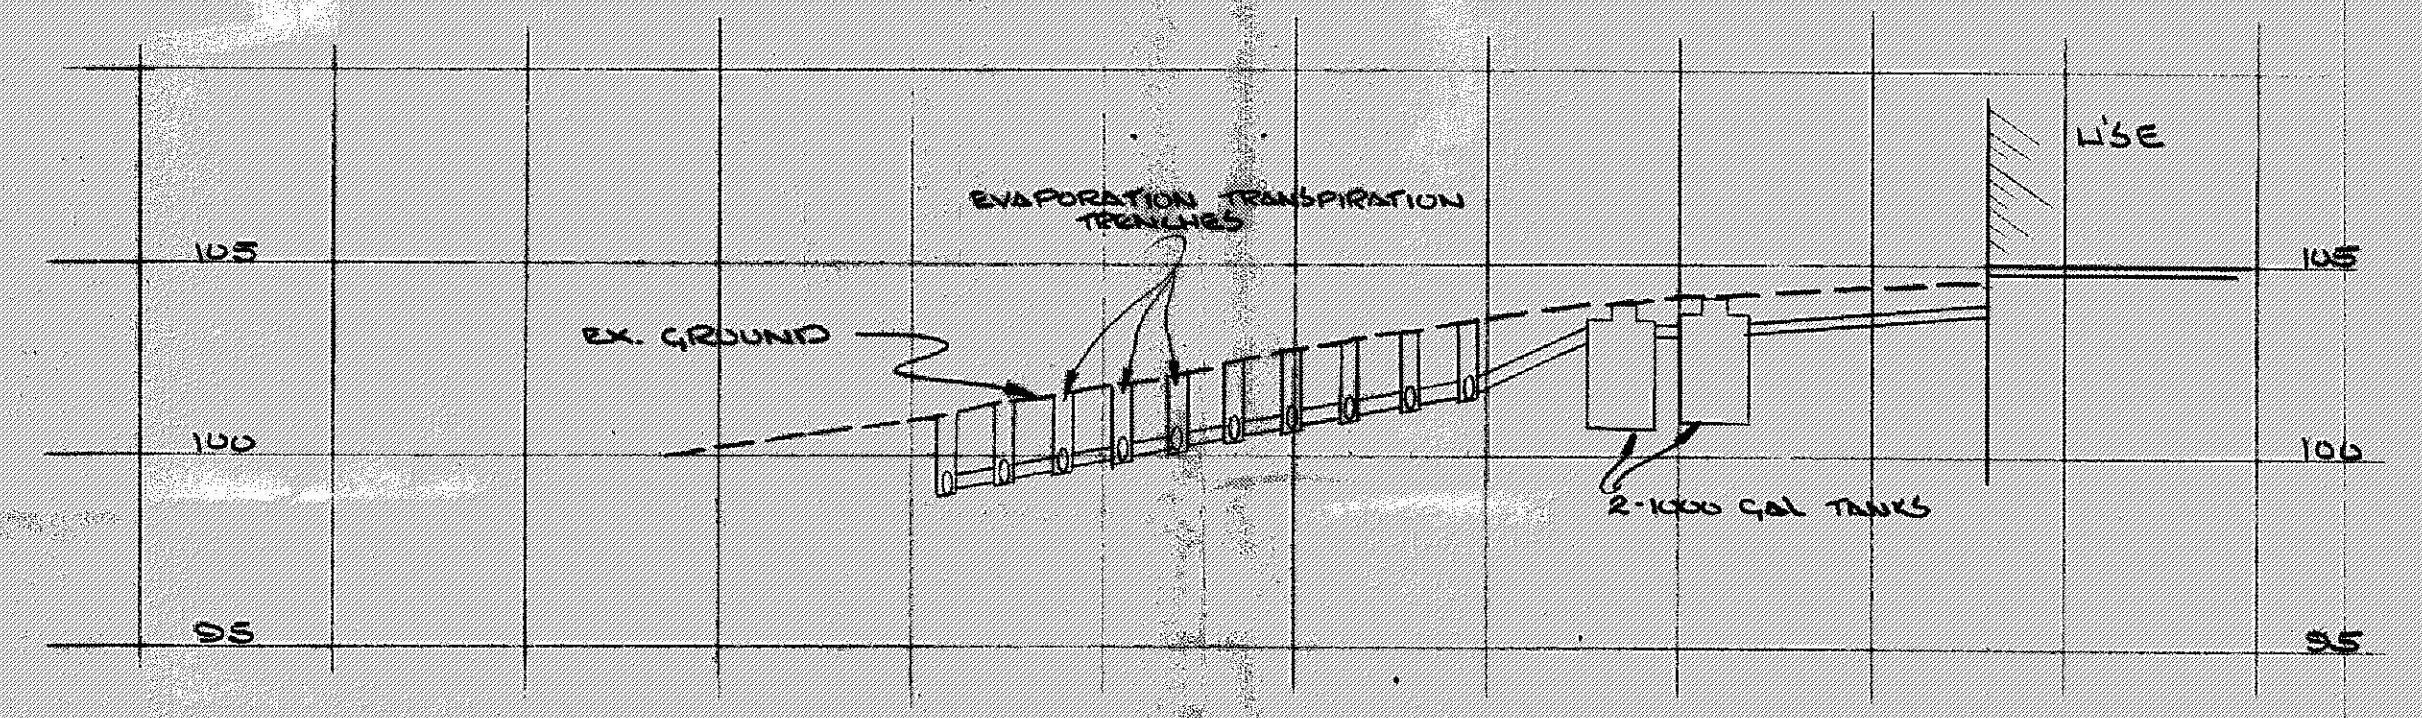

REVISION	DESCRIPTION	DATE	BY	CHK'D	REVISION	DESCRIPTION	DATE	BY	CHK'D

Colpetzer • Woods Consultants, Inc.
CONSULTING ENGINEERS AND SURVEYORS
PAINESVILLE, OHIO 44077

DATE DEC 14, 1976
SCALE 1" = 30'
DRAWN BY JDC
CHK'D BY JH
F.B.# 255 PG. 12

SITE PLAN
FOR
JAMES E. CHAPLIN
CONCORD TOWNSHIP, LAKE COUNTY, OHIO

SHEET 1 OF 1
CONTRACT NO. 76295