


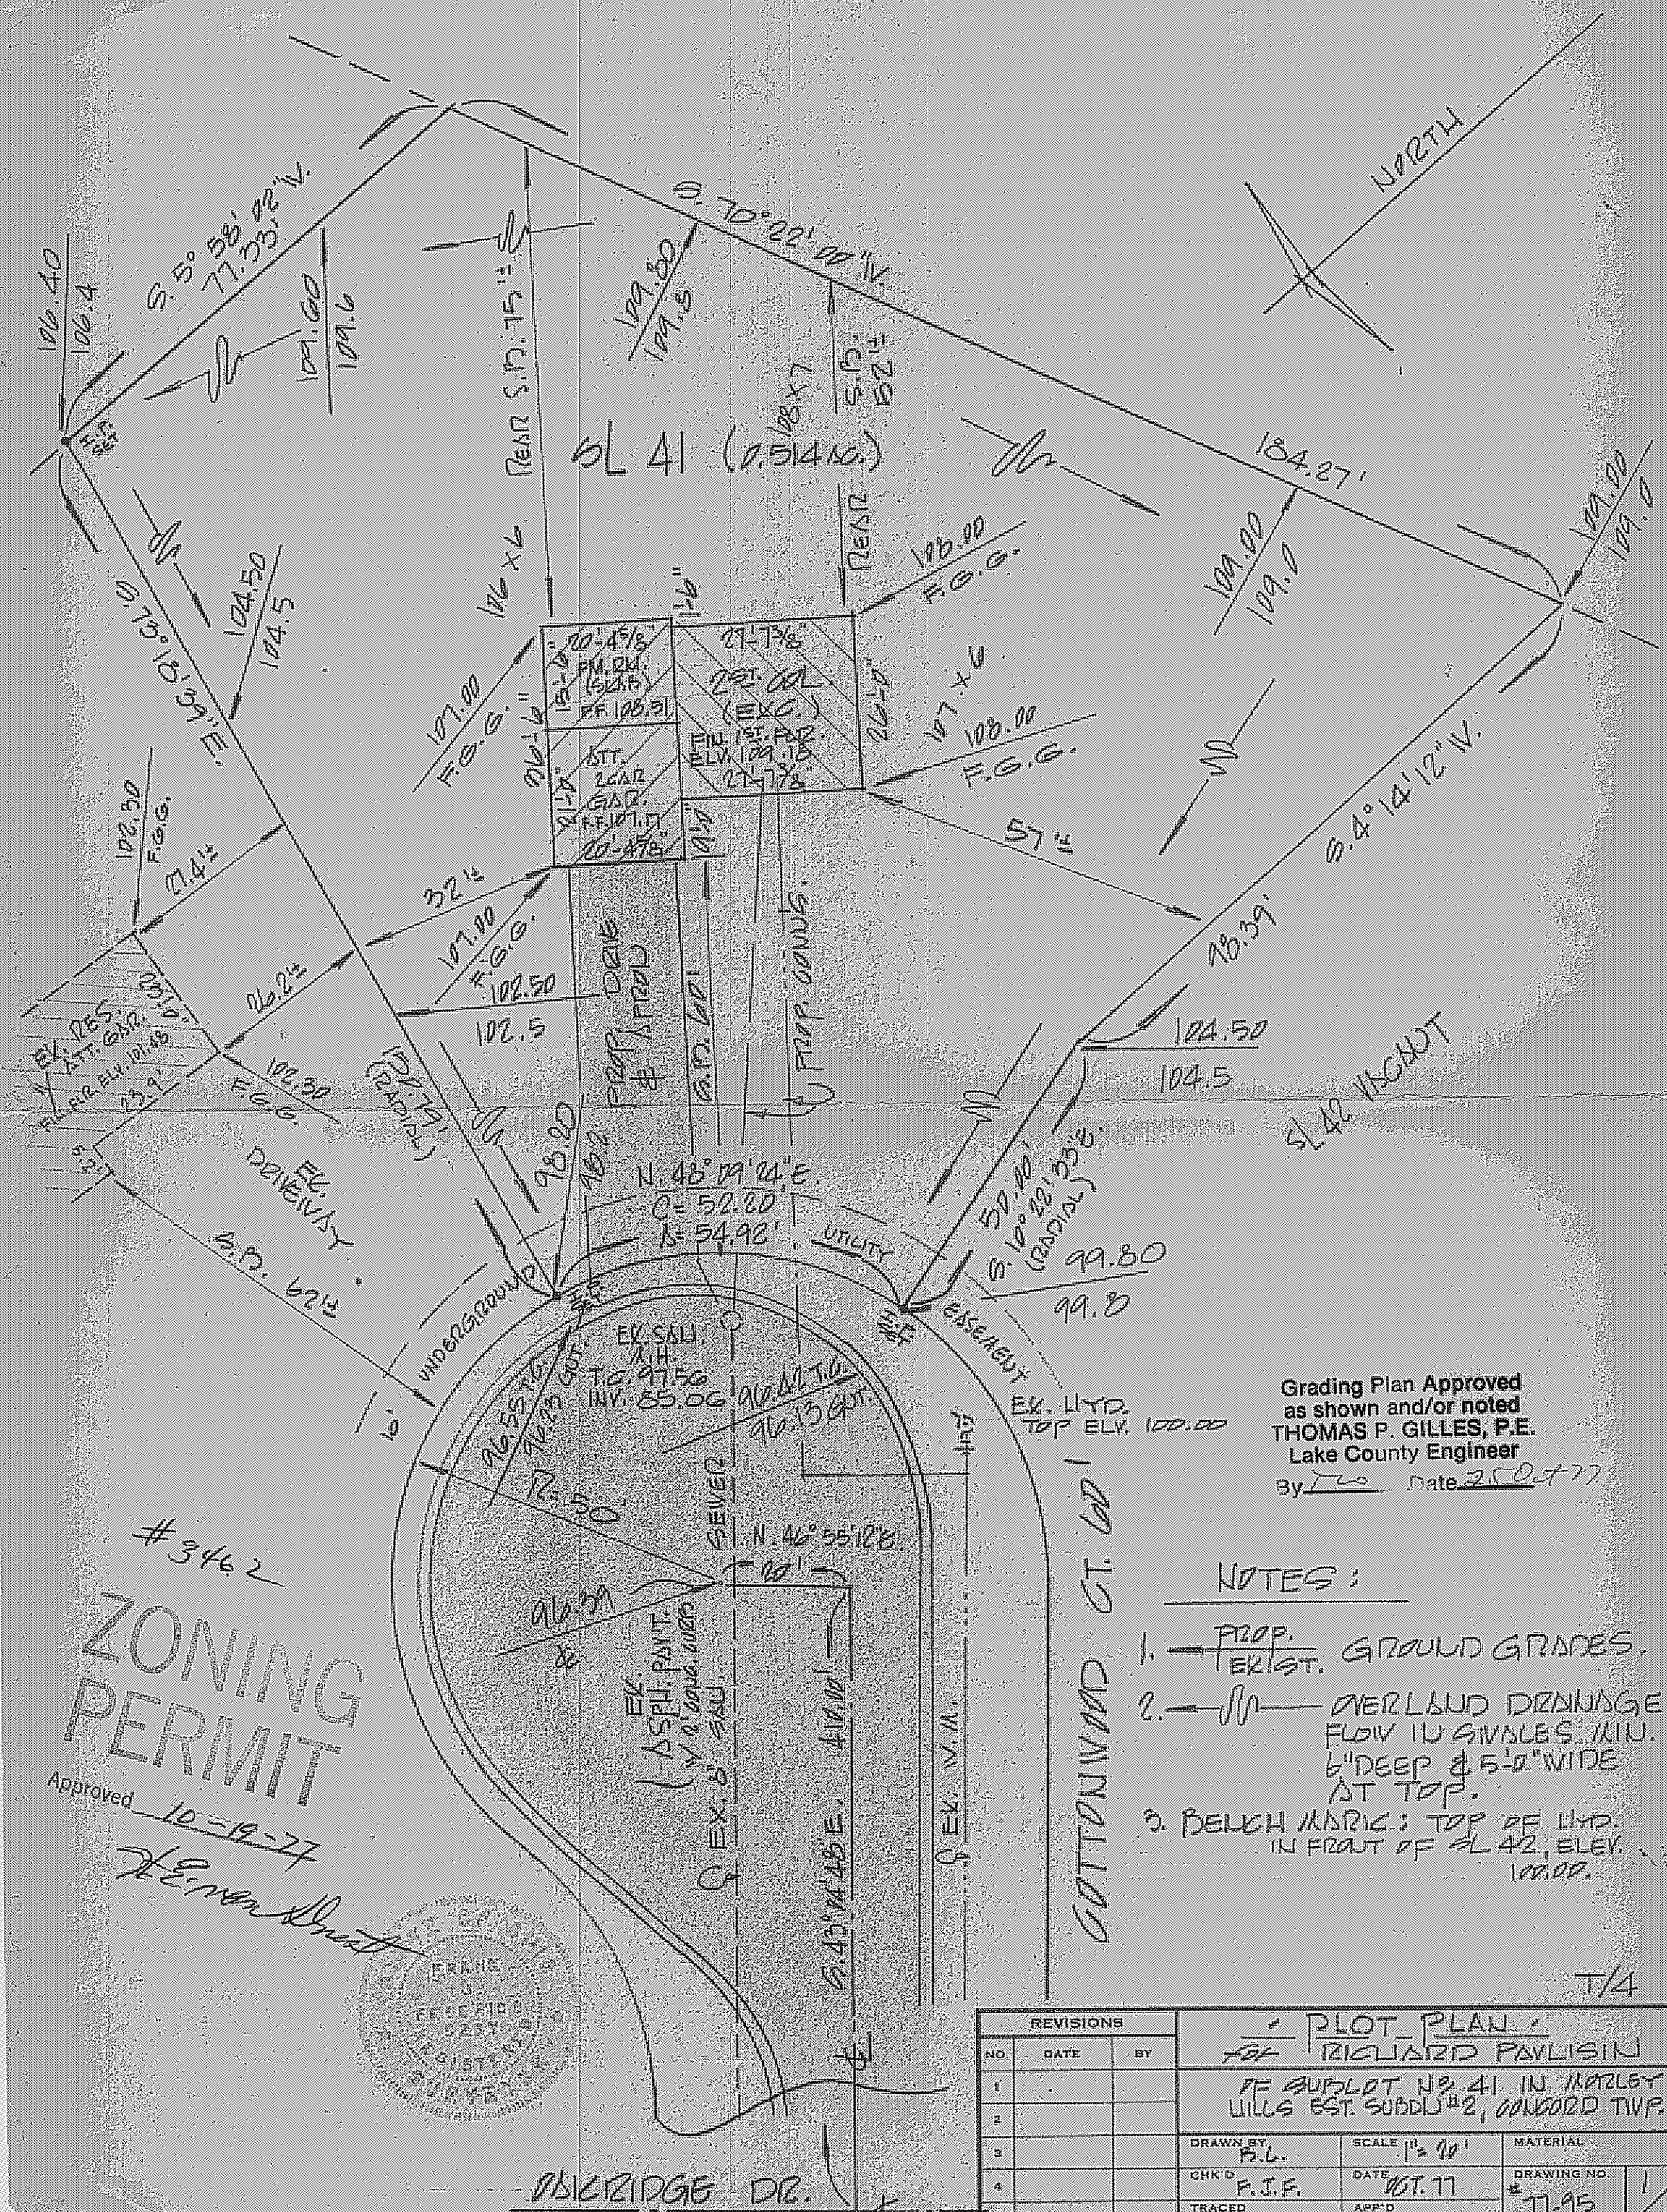

#3462
ZONING PERMIT
 Approved 10-19-77
Thomas P. Gilles

Grading Plan Approved
 as shown and/or noted
THOMAS P. GILLES, P.E.
 Lake County Engineer
 By *T.P.G.* Date *2-20-77*

NOTES:

1. **PROP. GROUND GRADES.**
2. **OVERLAND DRAINAGE FLOW IN GULLIES MIN. 6" DEEP & 5'-0" WIDE AT TOP.**
3. **BELCH MARK: TOP OF HYD. IN FRONT OF SL 42, ELEV. 100.00.**

REVISIONS			PLOT PLAN		
NO.	DATE	BY	FOR RICHARD PAVLIN		
1			RE SUBLOT NO. 41 IN MARLEY WILLS EST. SUBD. #2, CONCORD TWP.		
2			DRAWN BY	SCALE	MATERIAL
3			F.L.	1" = 40'	
4			CHK'D	DATE	DRAWING NO.
5			F.J.F.	10-11-77	# 11-95
			TRACED	APP'D	

