
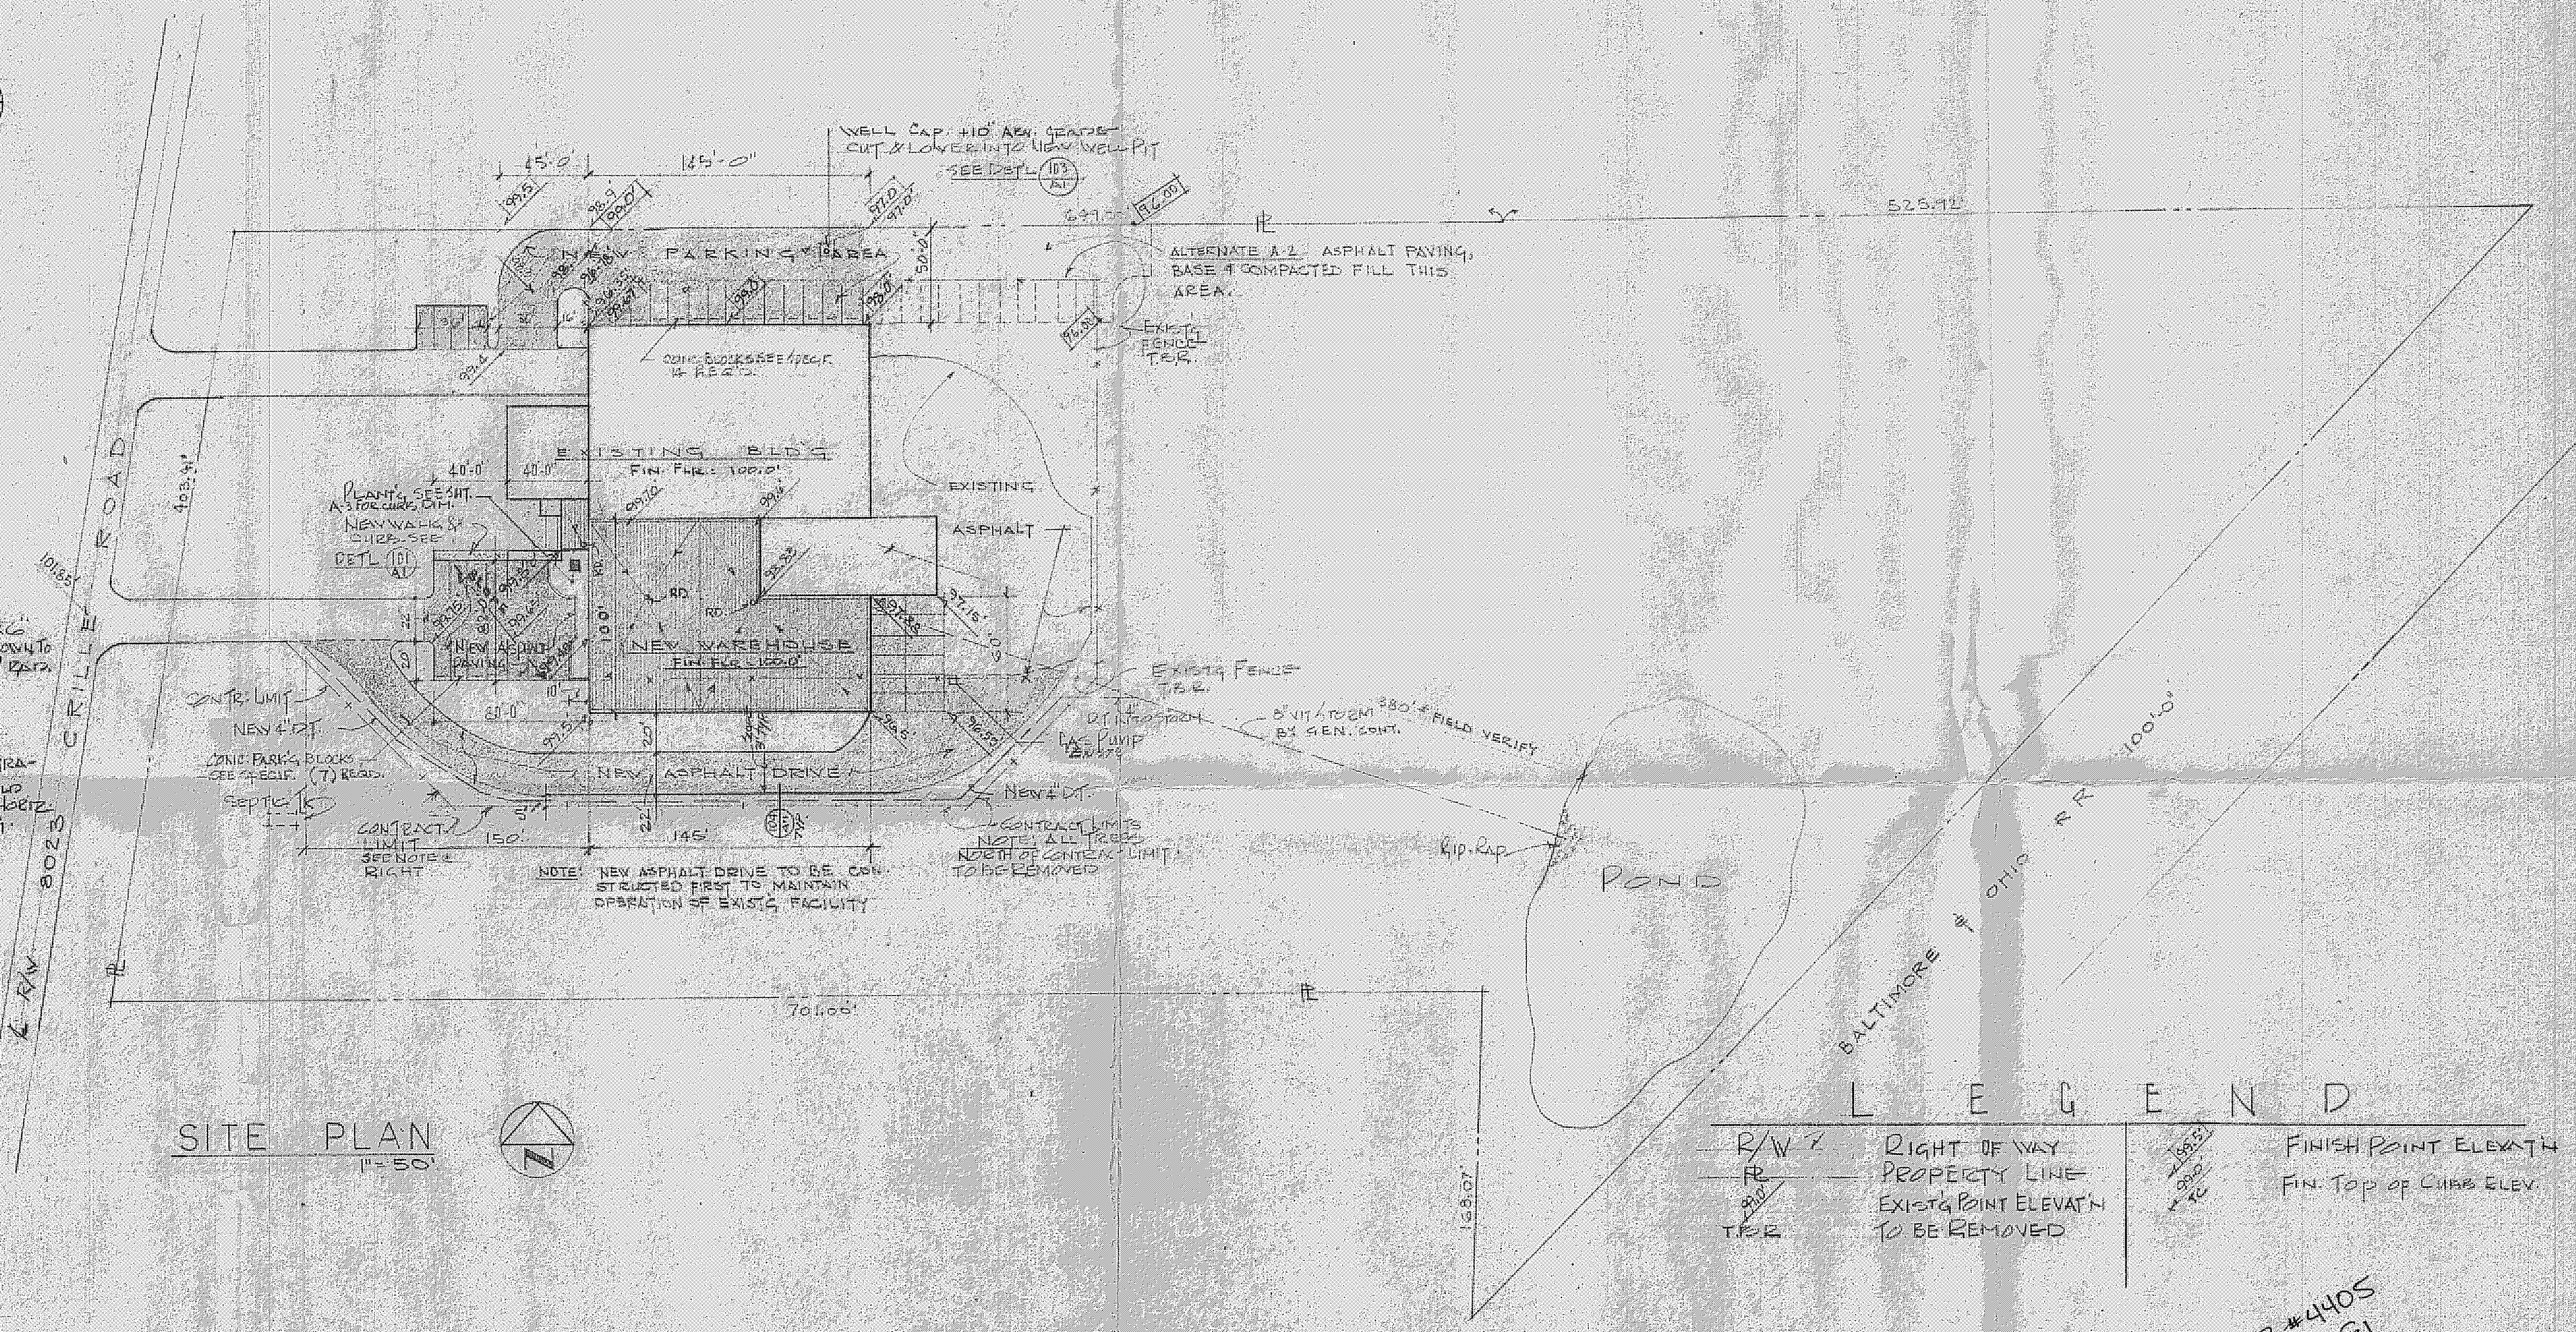
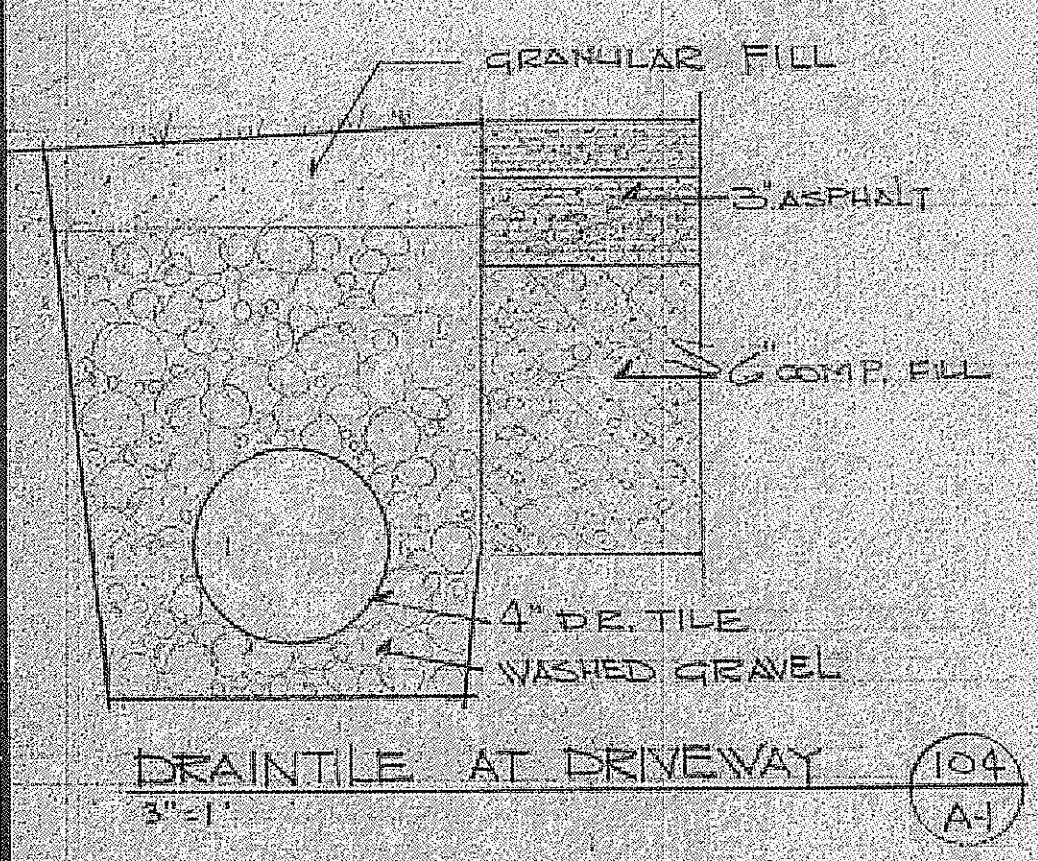
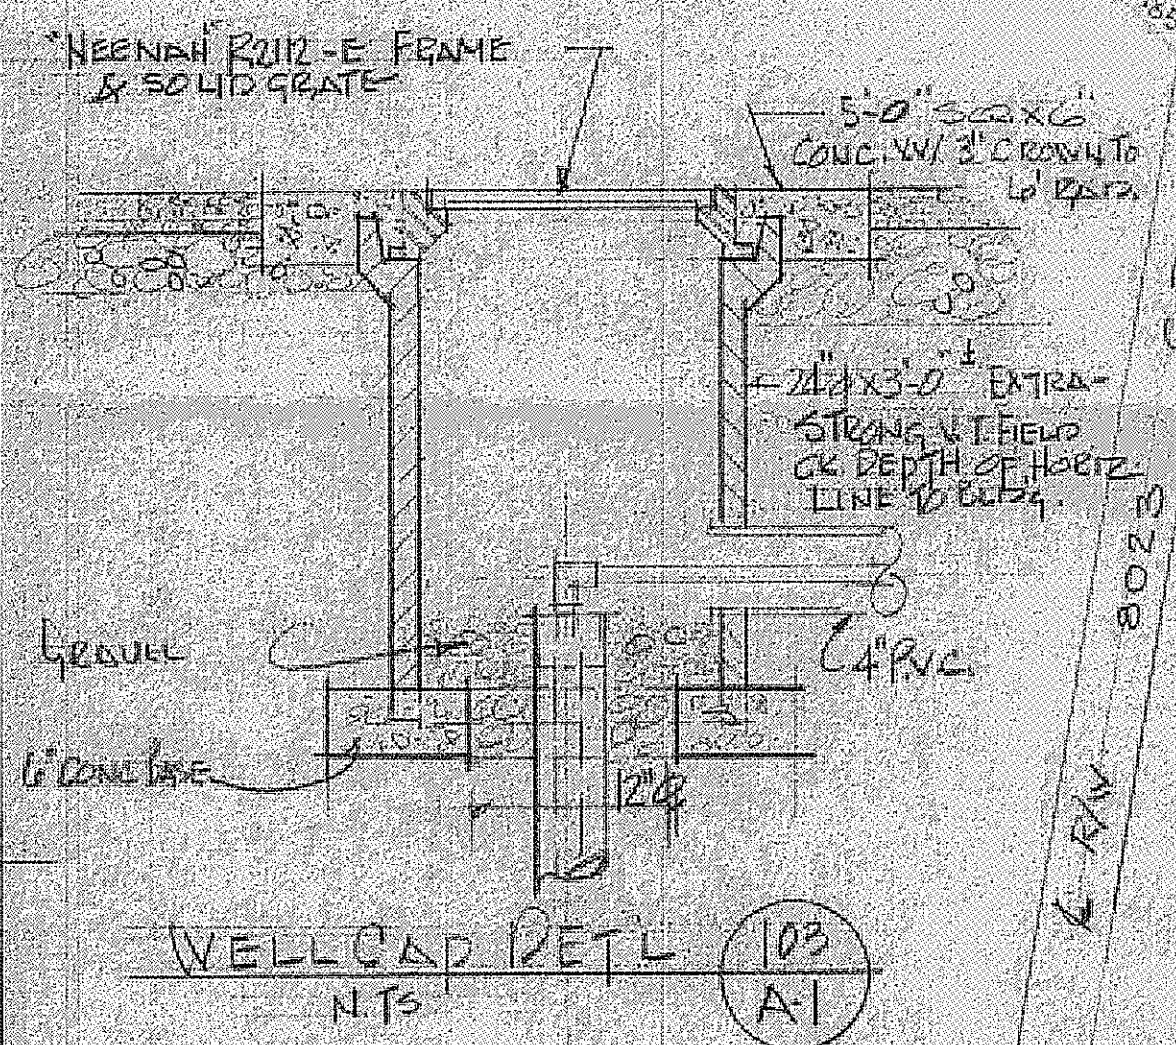
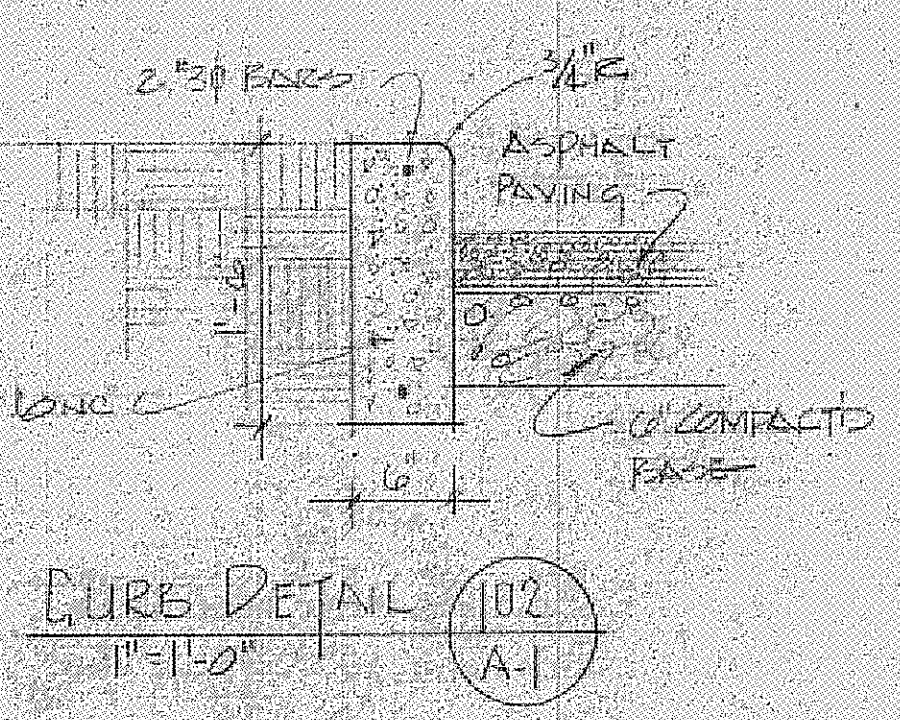


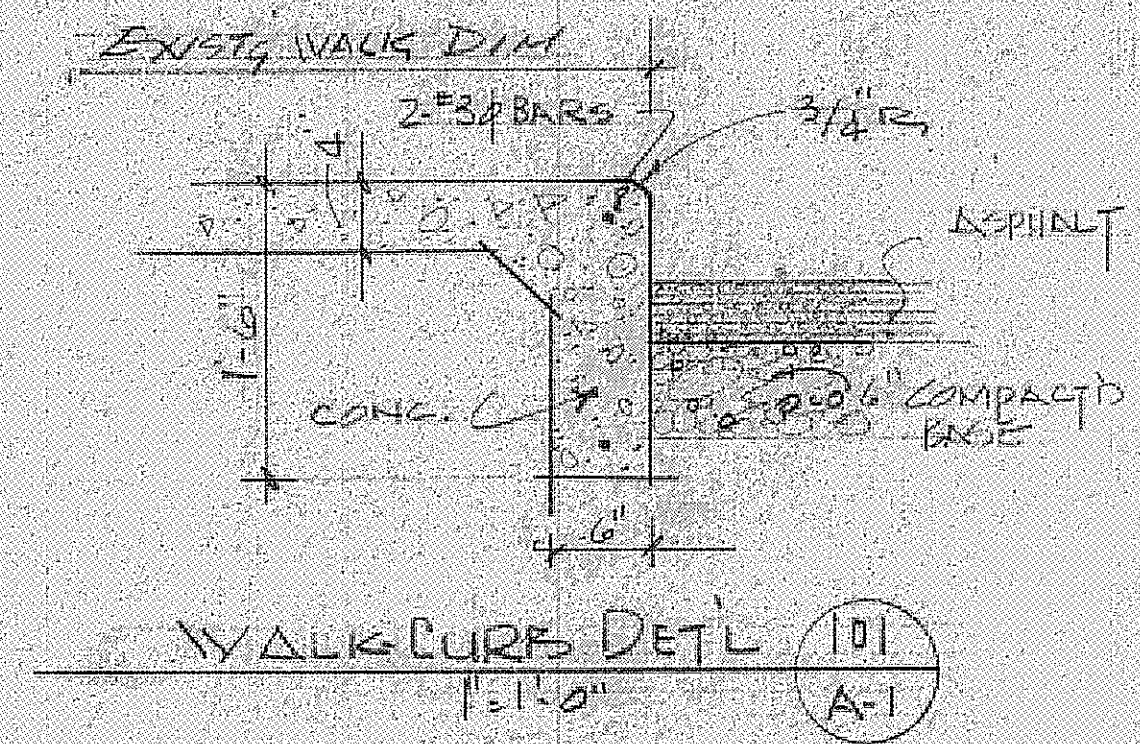

L E G E N D		
R/W	RIGHT OF WAY	FINISH POINT ELEVATION
PL	PROPERTY LINE	FIN. TOP OF CURB ELEV.
EX	EXISTING	
TR	TO BE REMOVED	


HOUSE OF LAROSE WAREHOUSE ADDITION

8023 CRILE ROAD PAINSVILLE, OHIO 44077


CONCORD - TOWNSHIP

27-4405
10-6-81

Grading Plan Approved
as shown and/or noted
THOMAS P. GILLES, P.E.
Lake County Engineer
By *Thc* Date 10-13-81

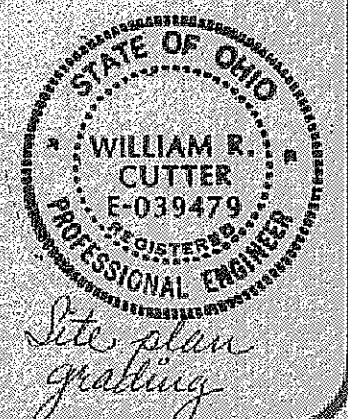

WYKOFF-LANDIG ASSOCIATES
ARCHITECTS
230 THIRD ST. ELYRIA, OHIO 44035
777 W. MARKET ST. AKRON, OHIO 44303
216-382-7815
216-376-4100

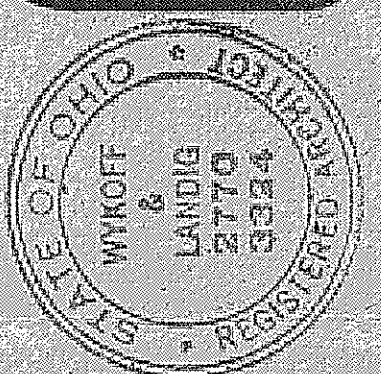

PROJECT: HOUSE OF LAROSE ADDITION
8023 CRILE RD. CONCORD TOWNSHIP PAINSVILLE, OHIO 44077

DWG. NO.	JOB DATE	REV.
A-1	8/28	81