


567° 04' 25" E 122.47'

SINALE ALONG P/L

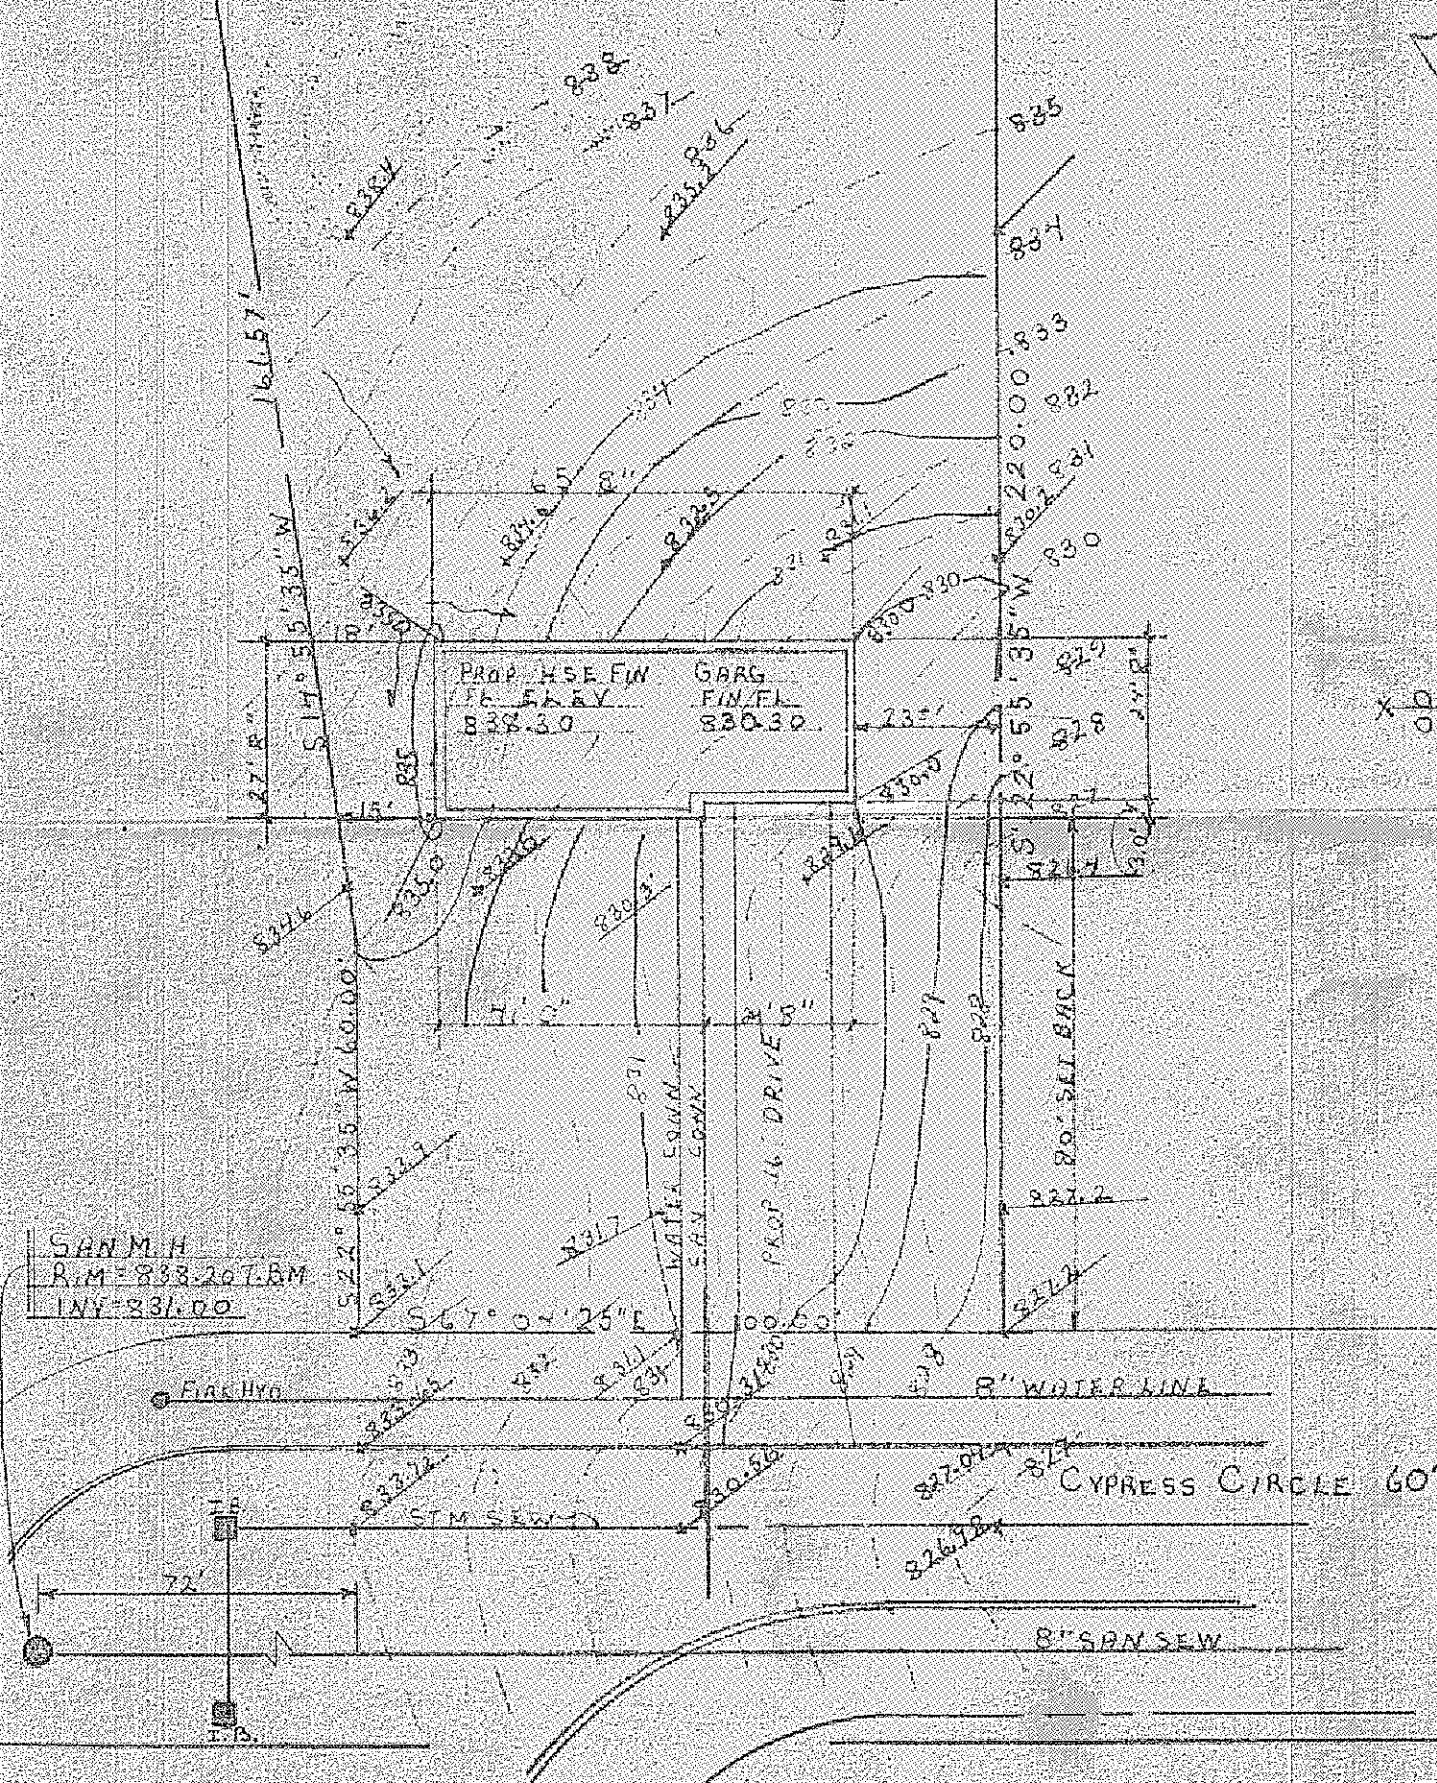

# SITE PLAN FOR:

GOTTFRIED BARTHOL  
543 HIGH STREET  
FAIRPORT, OHIO

BEING SUBLT No 180 IN THE  
MORLEY HILLS ESTATES No 3 IN  
CONCORD TWP, OHIO

Grading Plan Approved  
as shown and/or noted  
THOMAS P. GILLES, P. E.  
Lake County Engineer

By TS Date 9 Apr 78

## PREPARED BY:

WM. R. GRAY ASSOC INC.  
7547 MENTOR AVE  
MENTOR, OHIO

SCALE: 1" = 30'  
DATE: NOV. 14, 1977  
REV. MARCH 28, 1978

## CERTIFICATION:

I HEREBY CERTIFY THAT THIS  
PLAT IS CORRECT TO THE BEST  
OF MY KNOWLEDGE

By WM. R. Gray

WM. R. GRAY REG. SURV. # 2752

#3547 ZONING PERMIT

ISSUED 3-29-78

SUBJECT TO APPROVAL BY:  
Lake County Sanitary Eng. ☐  
Lake County Eng. Dept. ☒  
Lake County Planning Comm. ☐  
Lake County Bldg. Dept. ☒

NE main Street

