


BENCH MARK:

SANITARY MANHOLE RIM
IN FRONT OF SL 132 ELEV. 855.60

UNDERLINED ELEVATIONS INDICATES
PROPOSED GRADES.

Curve Data:
R=60.00'
Δ=44° 14' 55"
Δ=51.57' C=50.00'
N. 00° 38' 31" E.

10' UNDERGROUND
UTILITY EXHENT

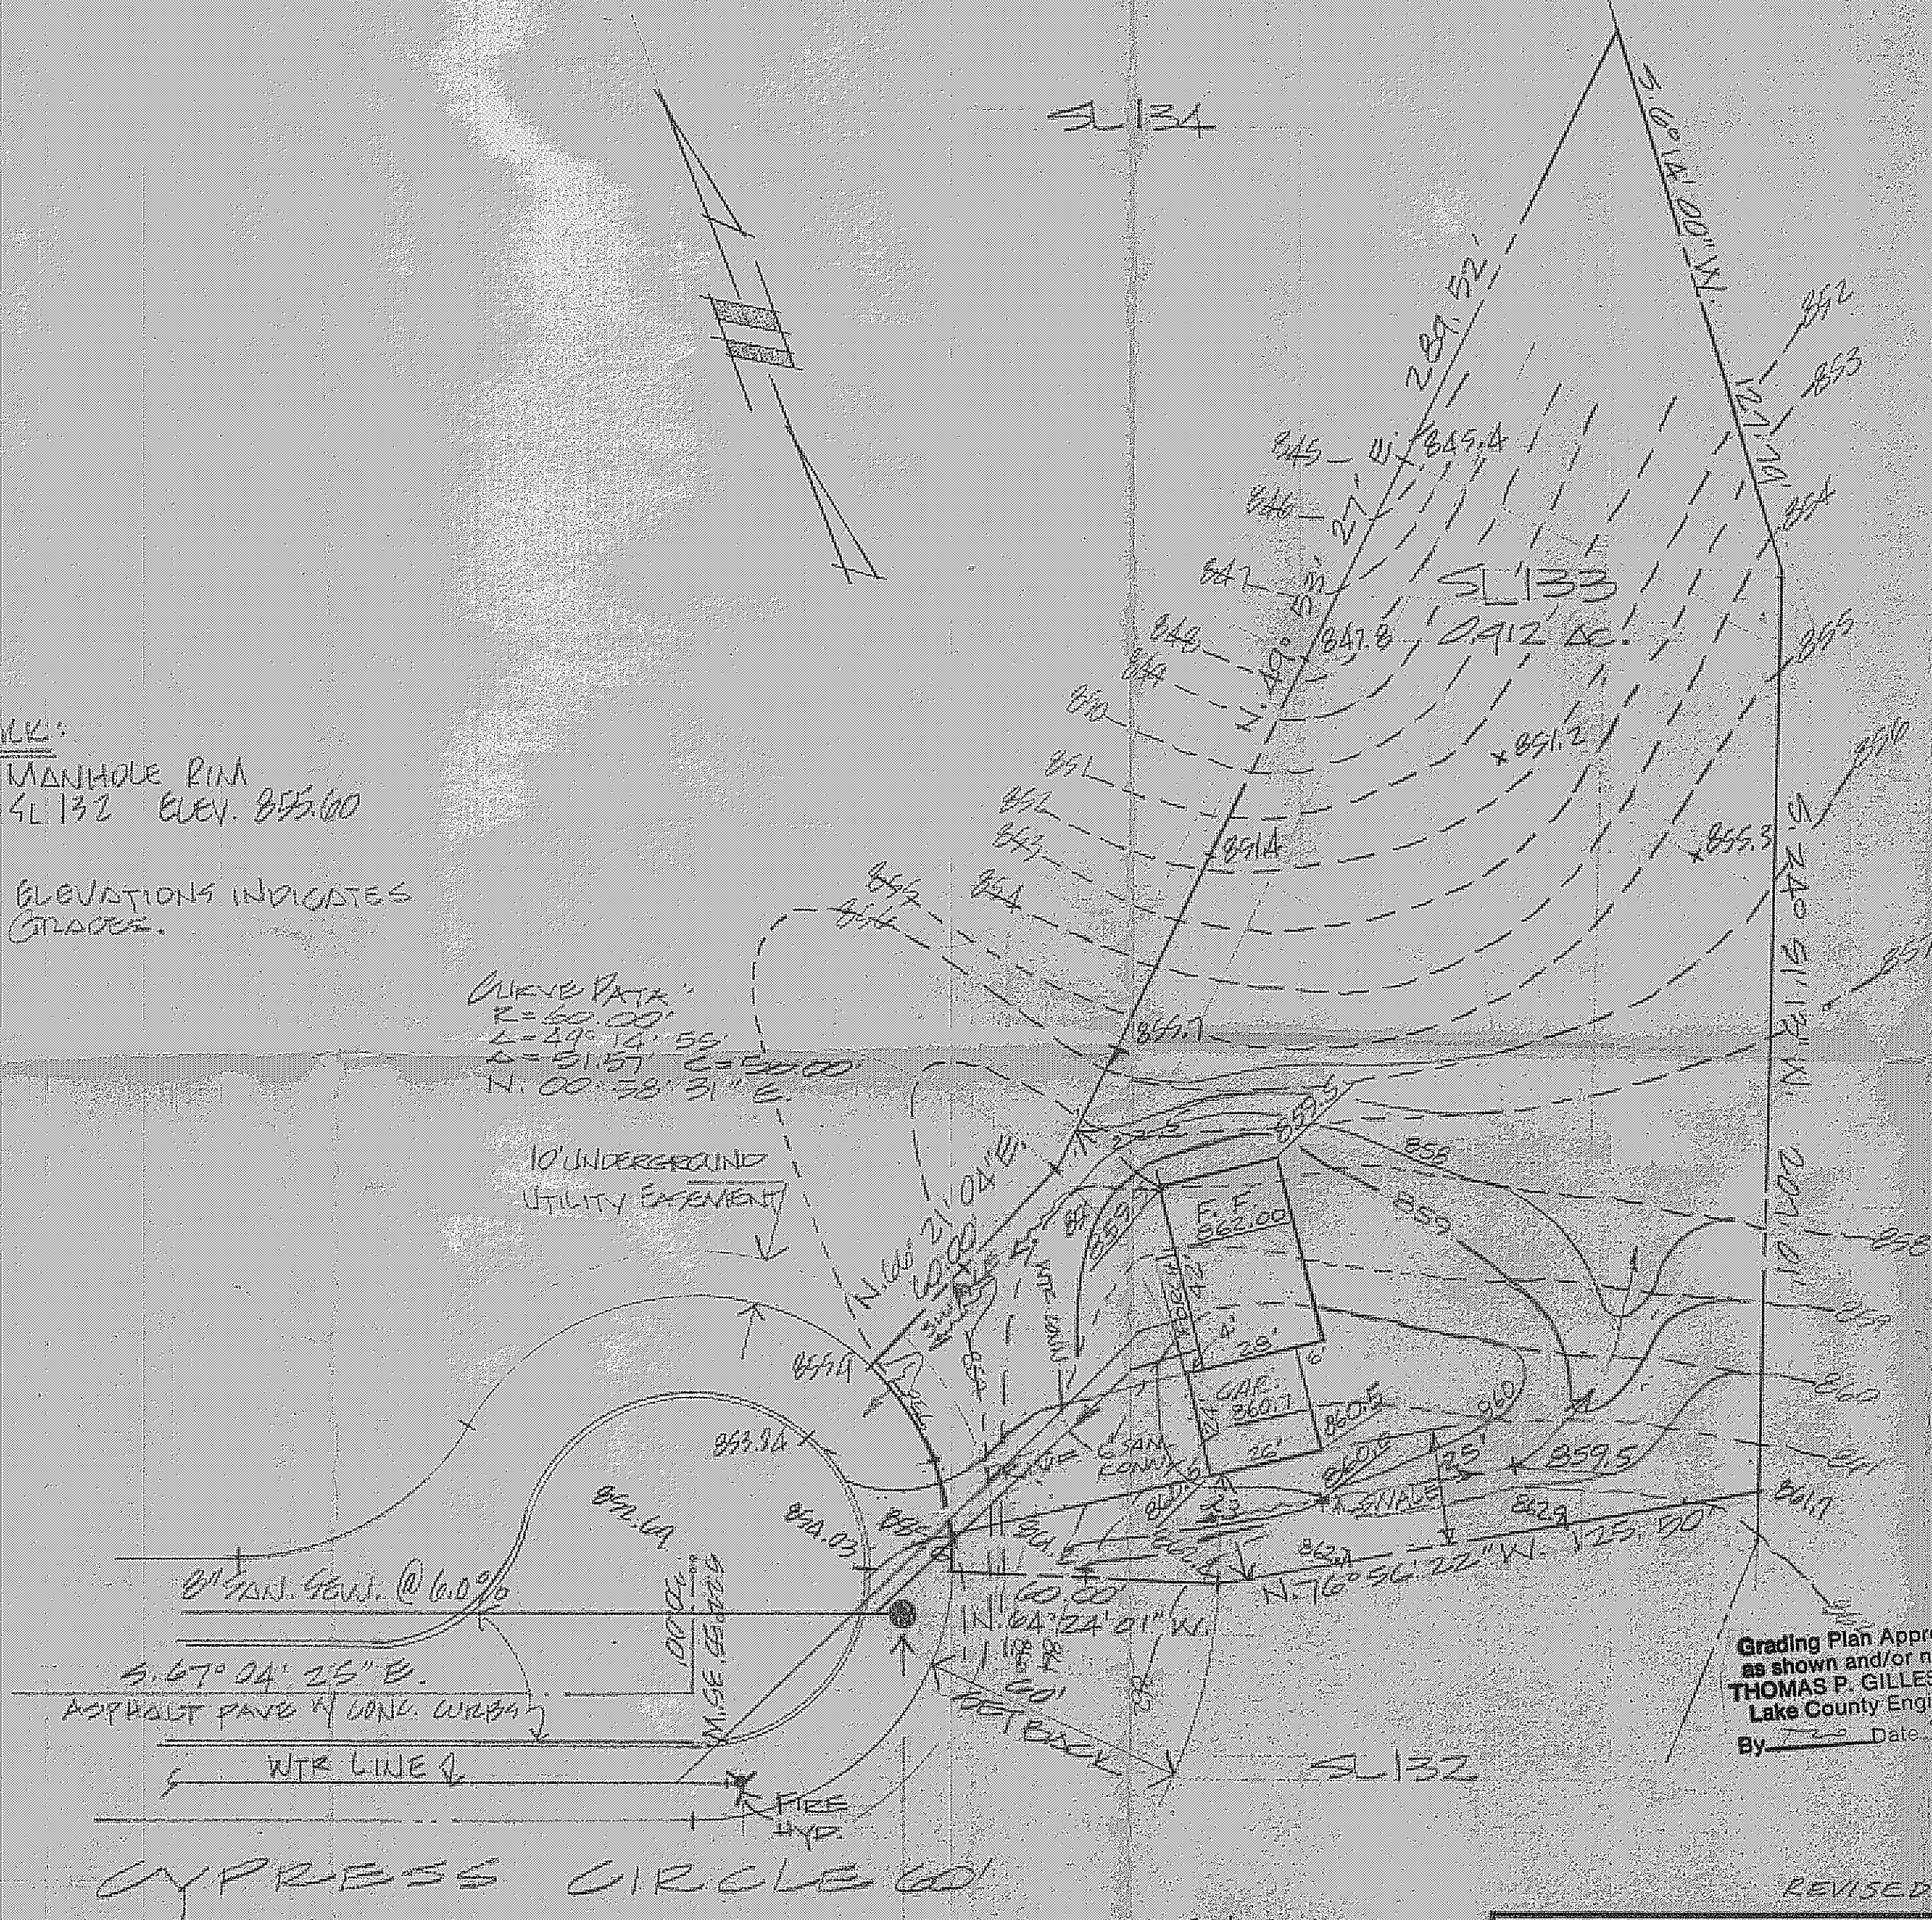

DESIGN CERTIFICATION

THIS PLAN WAS PREPARED BY
ME, AND IS CORRECT TO THE
BEST OF MY KNOWLEDGE AND
BELIEF.

BY Thomas P. Gilles
REG. SURV. # 4785

AS BUILT CERTIFICATION

I HEREBY CERTIFY THAT THE
CIRCLED GRADES ARE EXISTING
FINISH GRADES CHECKED IN
THE FIELD ON
AND THAT SURVEY IS CORRECT TO
THE BEST OF MY KNOWLEDGE AND
BELIEF.

BY _____
REG. SURV. # _____

Grading Plan Approved
as shown and/or noted
THOMAS P. GILLES, P.
Lake County Engineer No. 35
By _____ Date 7/20/77

**ZONING
PERMIT**

Approved 3-8-78
By Thomas P. Gilles Date 7-21-77
REVISED HOUSE SIZE 12-21-77

DATE <u>7/20/77</u> SCALE <u>1"=30'</u> DRAWN BY <u>CP</u> CHKD BY <u>CP</u> F.B. <u>314</u> PG. <u>1</u>		SITE PLAN FOR: GINGER HOMES, INC. MENTOR AVENUE, MENTOR, OHIO. PLOT 133 MORLEY HILLS SUBD. NO. 3, CONCORD TWP. OHIO	
Colpetzer • Woods Consultants, Inc. CONSULTING ENGINEERS AND SURVEYORS PAINESVILLE, OHIO 44077		SHEET <u>1</u> / <u>1</u> CONTRACT NO. <u>77172</u>	