


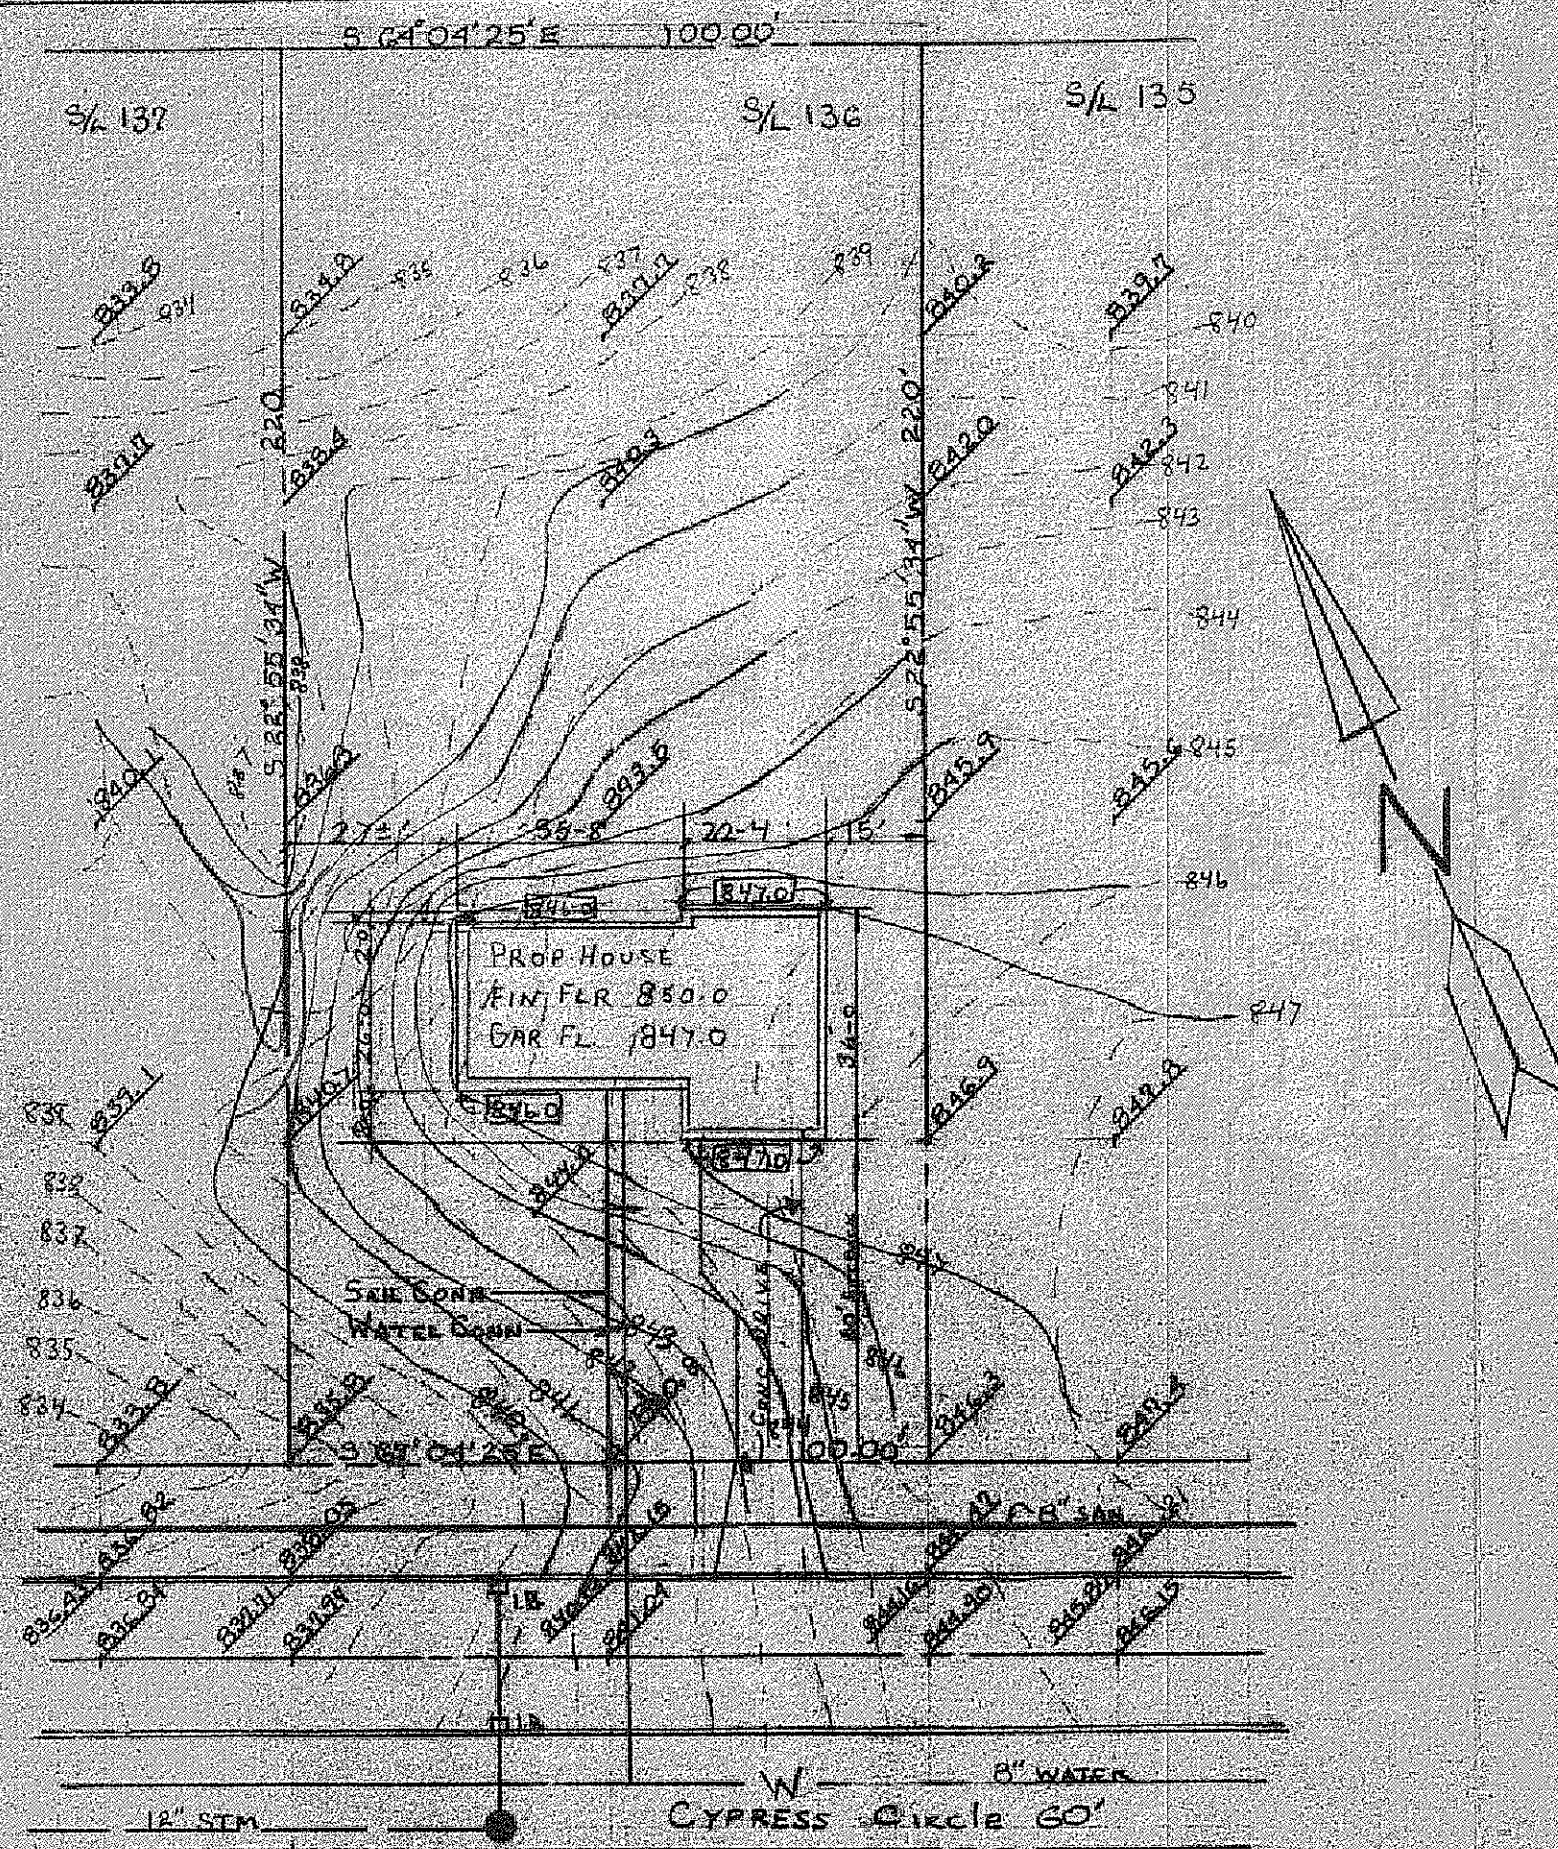

SITE PLAN FOR:

SHANDLE CONSTRUCTION
8353 MENTOR AVE.
MENTOR, OHIO

BEING SUBLLOT NUMBER 136 IN THE
MORLEY HILLS ESTATES SUBDIVISION
No. 3 IN CONCORD TOWNSHIP, LAKE
COUNTY, OHIO

PREPARED BY:

WM. R. GRAY ASSOC. INC.
7547 MENTOR AVE.
MENTOR, OHIO

DATE: JULY 15, 1977 SCALE: 1" = 30'
REVISED AUG. 16, 1977

CERTIFICATION:

I HEREBY CERTIFY THAT THIS
PLAT IS CORRECT TO THE BEST OF
MY KNOWLEDGE

BY: *Wm. R. Gray*

WM. R. GRAY REG. SURV. #2752

Ordinary Plan Approved
as shown on file
FILED IN 2752, 1977
Lake County Engineer

JWR 8-19-77

