


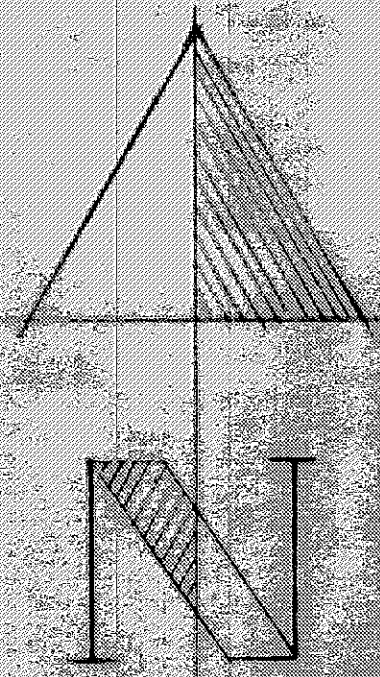

DATE:
NOV 1972

SCALE:
1"=30'

SITE DRAINAGE PLAN FOR:

DAVID DIETZ
6805 MAYFIELD ROAD
MAYFIELD HTS OHIO

BEING SUE HTS 157, 156 + 154 IN BLOCK TWO
SUE HTS 157, 156 + 154 IN BLOCK TWO


Grading Permit
2421-2422-2423
issued 11-16-72
H.E. man/Chart

Grading Plan Approved
as shown and/or noted
THOMAS P. GILLES, P.E.
Lake County Engineer

By W.R.G. Date 27 Nov 72

NOTES

*EXISTING GRADES
EXISTING CONTOURS
PROPOSED GRADES (LINE)
PROPOSED CONTOURS

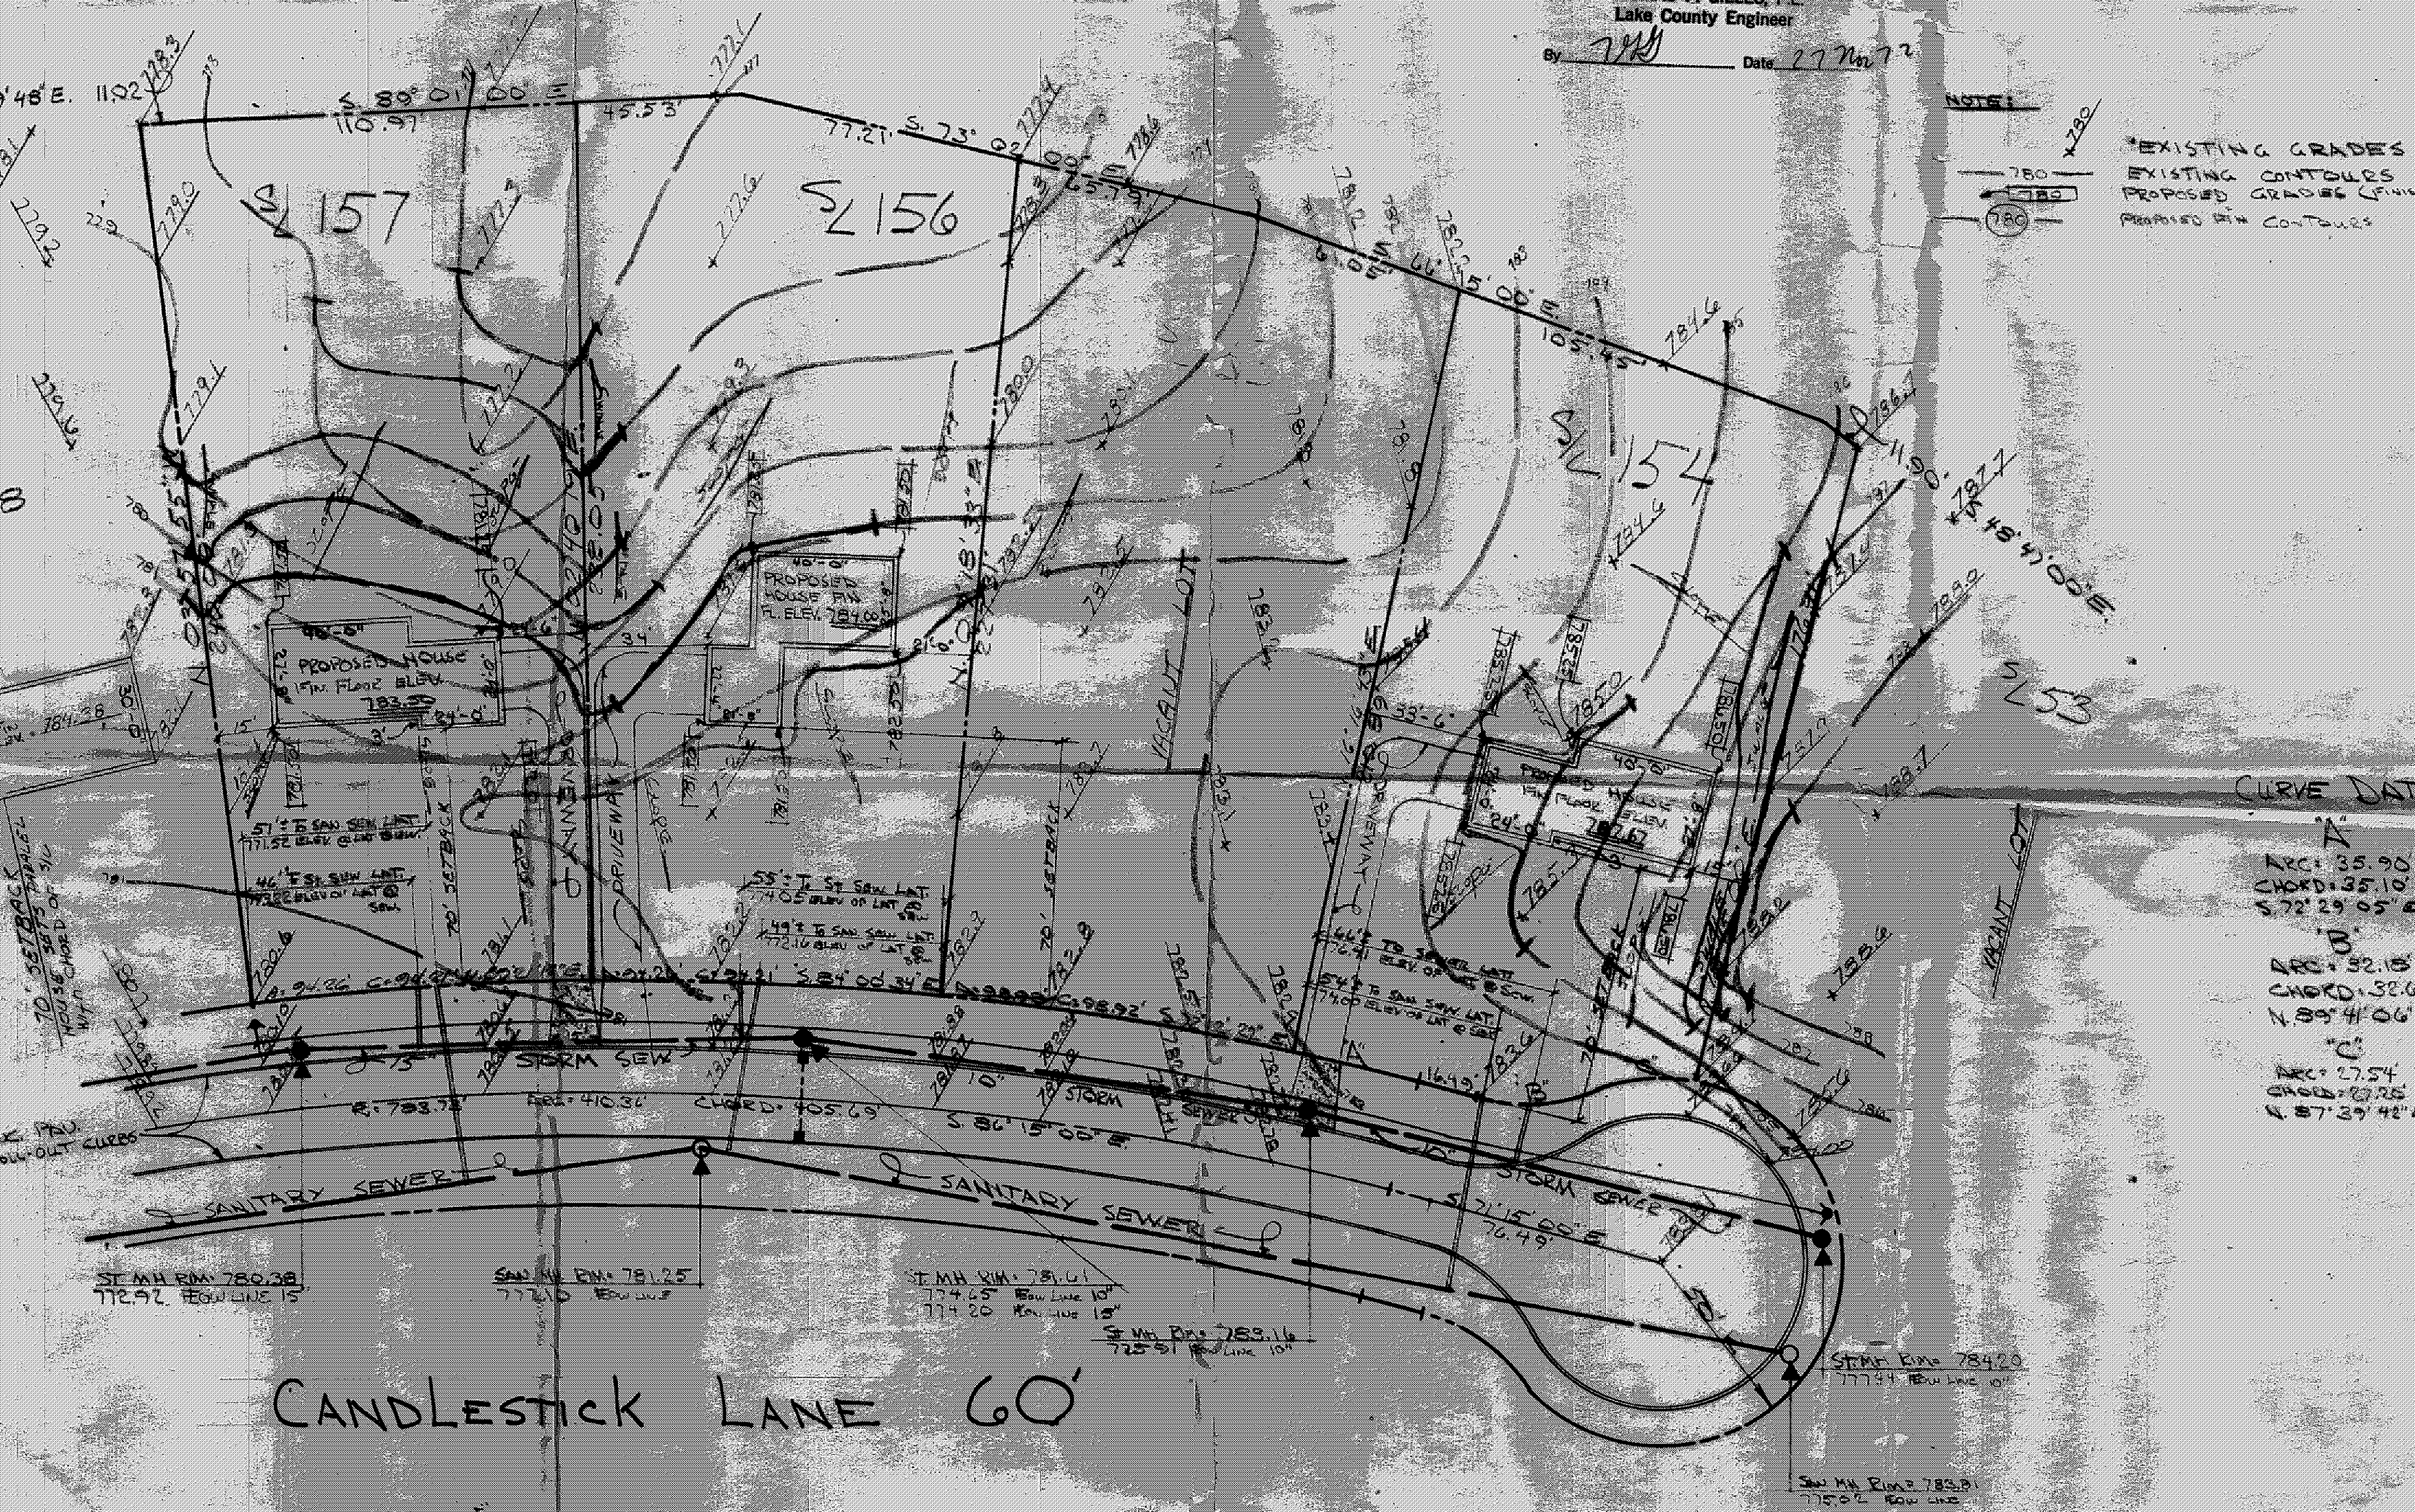

CURVE DATA

A	ARC: 35.90
	CHORD: 35.10
	S 72° 29' 05" E
B	ARC: 32.18
	CHORD: 32.00
	N 89° 41' 06" E
C	ARC: 27.54
	CHORD: 27.35
	N 87° 39' 42" E

CANDLESTICK LANE 60'

PREPARED BY:

WM.R.GRAY ASSOC. INC.
ENGINEERS & SURVEYORS
7547 MENTOR AVE.
MENTOR, OHIO

