
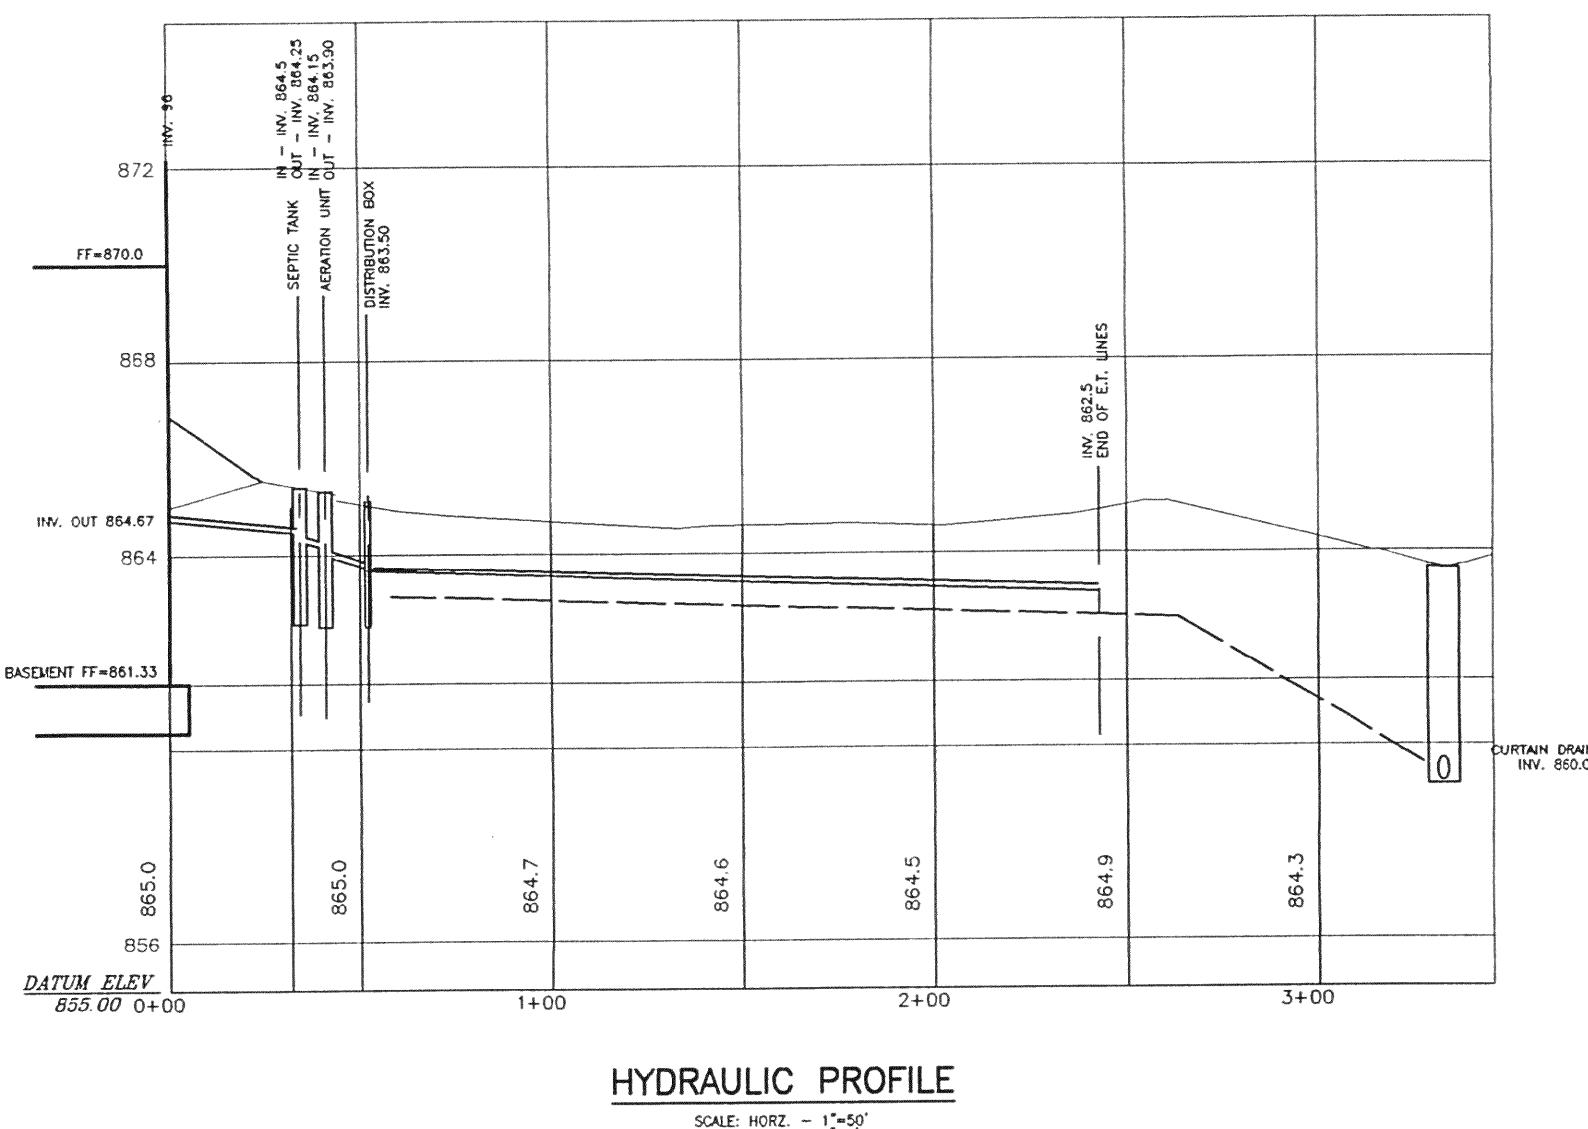
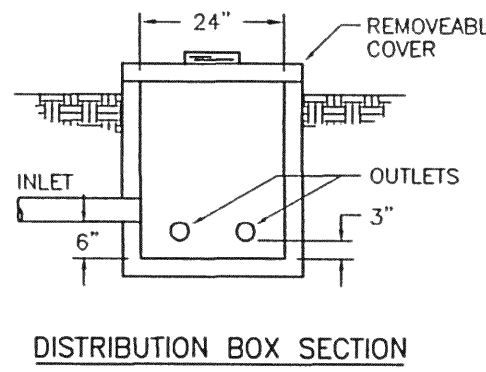
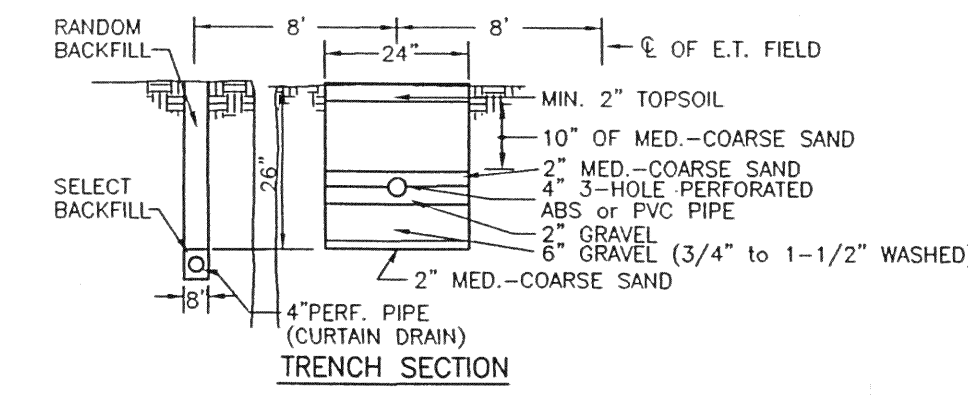
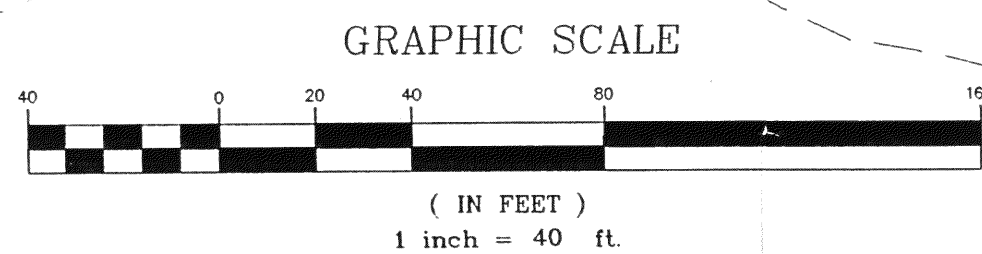


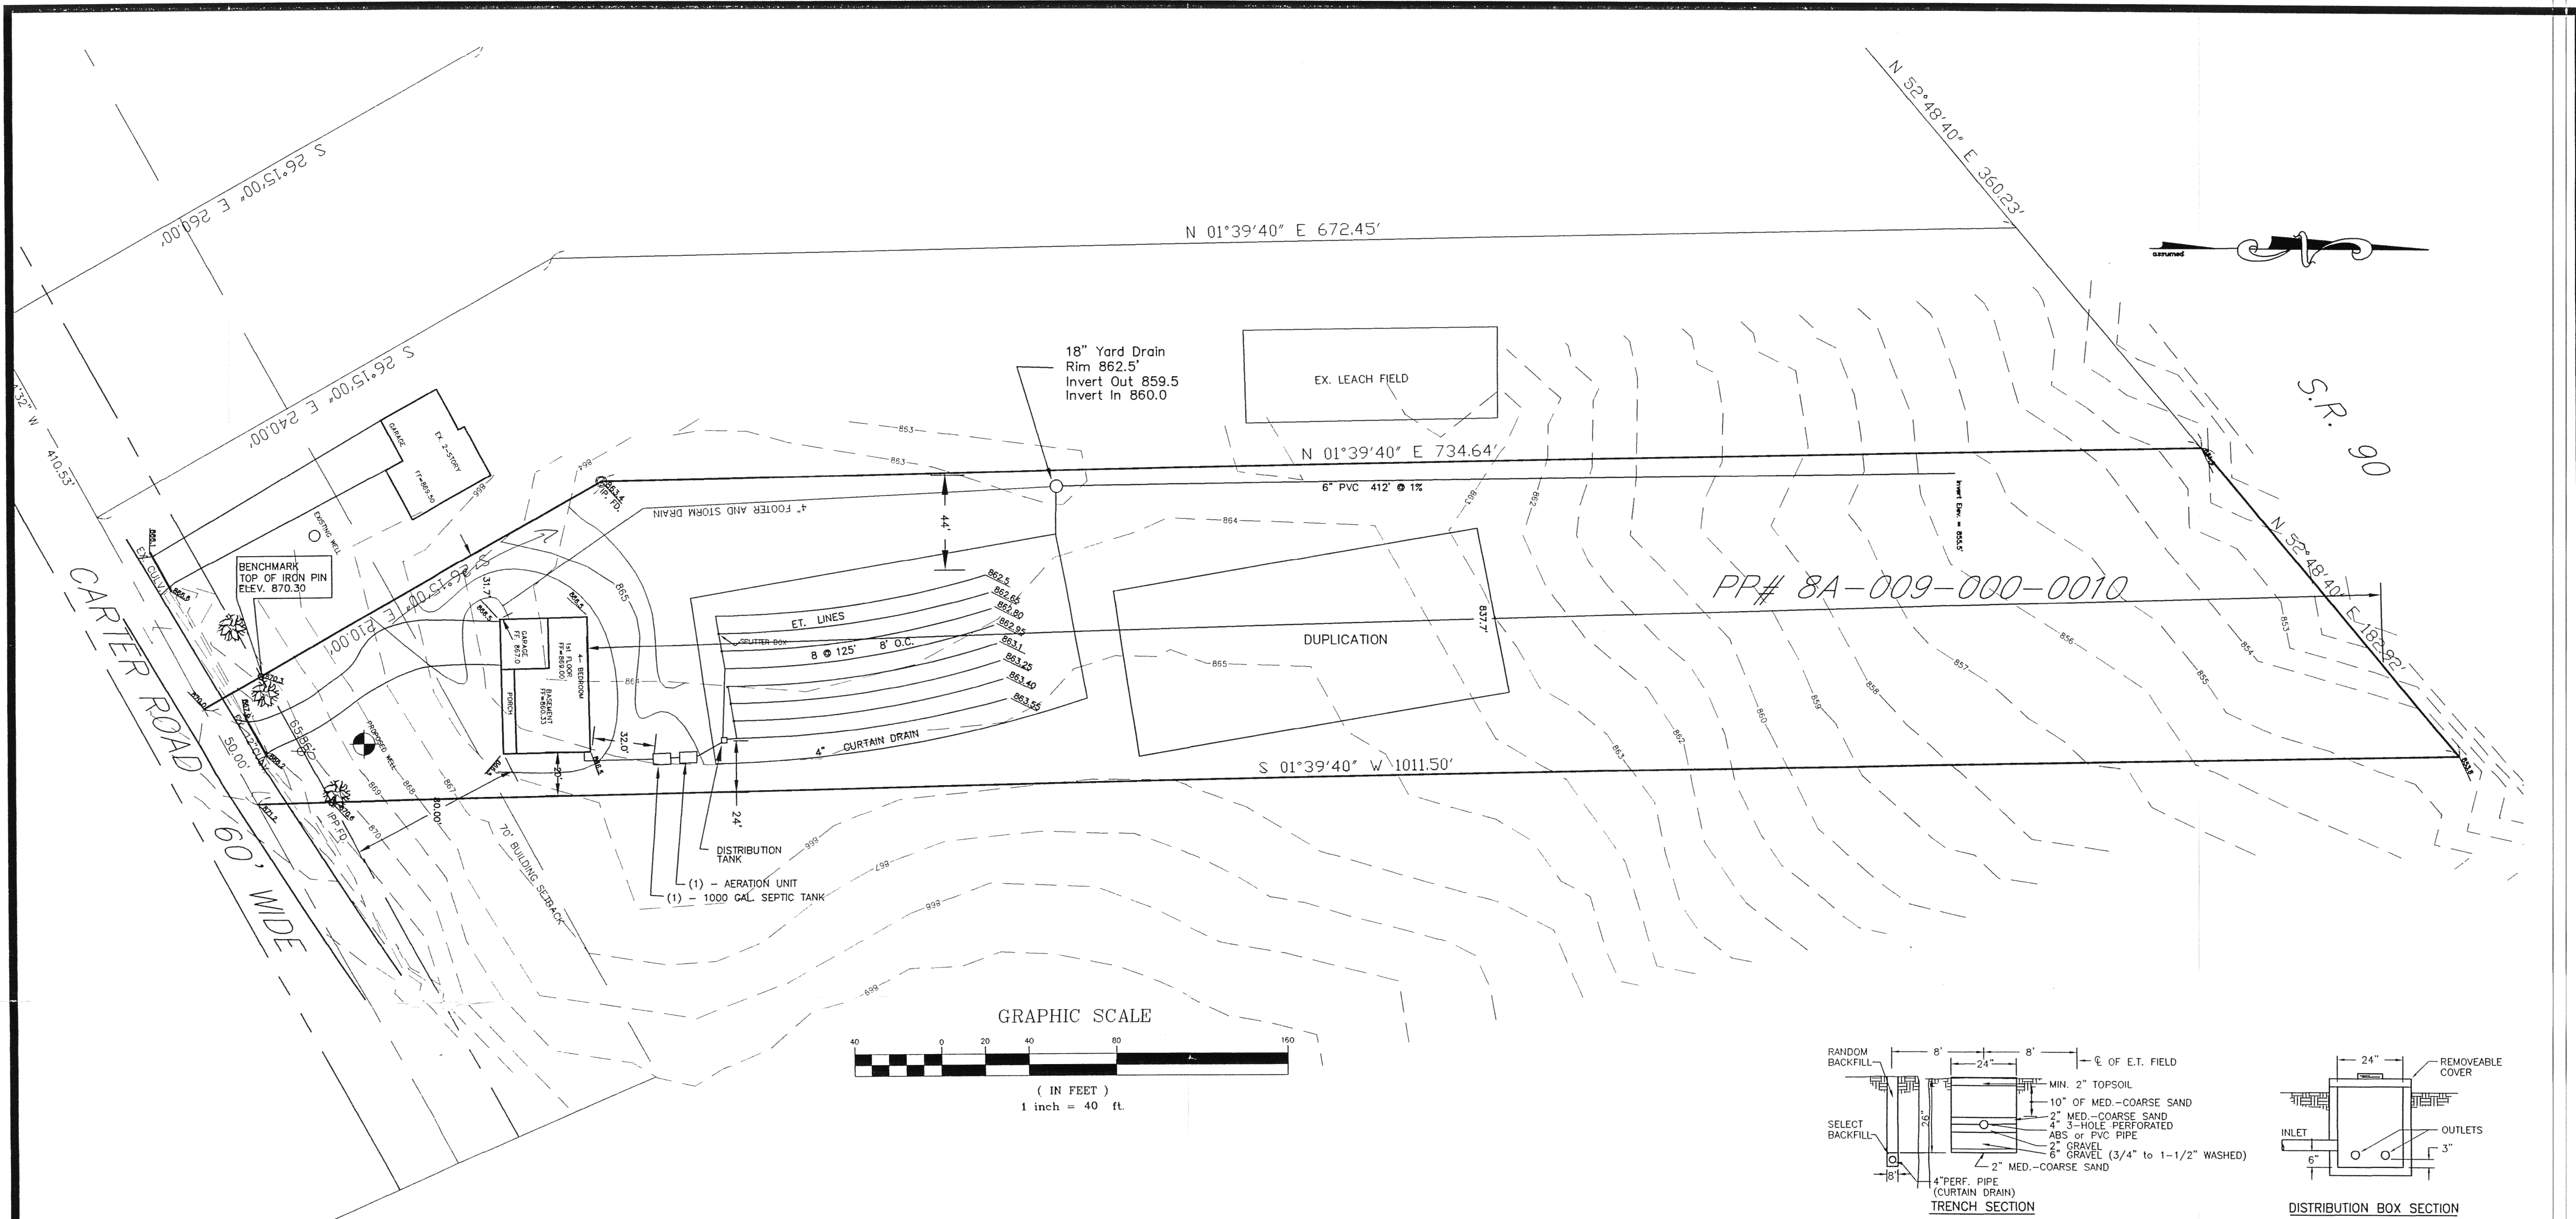

EVAPOTRANSPIRATION TILE FIELD

- NOTES :
1. CONTRACTOR SHALL VERIFY LOCATION AND DEPTH OF ALL UTILITIES PRIOR TO CONSTRUCTION.
 2. LAKE COUNTY HEALTH DISTRICT RULES AND STANDARDS ARE TO BE USED.
 3. LAKE COUNTY EROSION AND SEDIMENT CONTROL RULES AND STANDARDS ARE TO BE USED.
 4. ALL DISTURBED AREAS ARE TO BE SEEDED AS SOON AS POSSIBLE TO PREVENT SOIL LOSS.
 5. PUMP STATION SHALL BE NSF 40, CLASS 1 FAULTSAFE WIRED W/ A POSITIVE DISCHARGE PUMP STATION

CONCORD TOWNSHIP ZONING OFFICE

ZONING PERMIT # 0502-10586

ISSUED 5-22-2002

SUBJECT TO APPROVAL BY:

- ☐ Lake Co. Civil Engineer
- ☒ Lake Co. Eng. Dept.
- ☐ Lake Co. Planning Comm.
- ☒ Lake Co. Building Dept.
- ☒ Lake Co. Soil & Water Cons. Dist.

- NOTES :
1. The Contractor Shall Verify the Following Before Starting:
Finish Floor Elevations and House Size,
Location and elevation of existing utility connections.
 2. Contractor Shall Contact OUPS at least 2 Working Days prior to construction, 1-800-362-2764.

"I, the undersigned hereby certify that this topography, indicated by 1' contours and elevations shown hereon represents an actual field survey made by me in APRIL, 2002 and that the elevations were taken at appropriate intervals and that as of that date they existed as indicated hereon."



David A. Rapp 5/15/02 Reg. No.

REVIEWED AND ACCEPTED
LAKE COUNTY GENERAL HEALTH DISTRICT
Date 5/14/02 Deal

SEWAGE DISPOSAL PERMIT MUST BE OBTAINED BY LAKE COUNTY LICENSED INSTALLER BEFORE INSTALLATION IS STARTED.

Grading Plan Approved as shown and/or noted
JAMES R. GILLS, P.E.
Lake County Engineer
By 614 Date 5/24/02

COR Consultants, Inc.
23 S. Forest Street Geneva, Ohio 44041
440-466-8085

DATE: APRIL 2002
DRAWN BY: DAR
CHECKED BY: WHH
APPROVED BY: DAR
P.S. No. 7597

JON FIMIANI
5404 STRAWBERRY LANE
WILLOUGHBY, OHIO 44094

SITE PLAN

Hor. Scale	Vert. Scale
22067	
SHEET No.	OF
1	1