

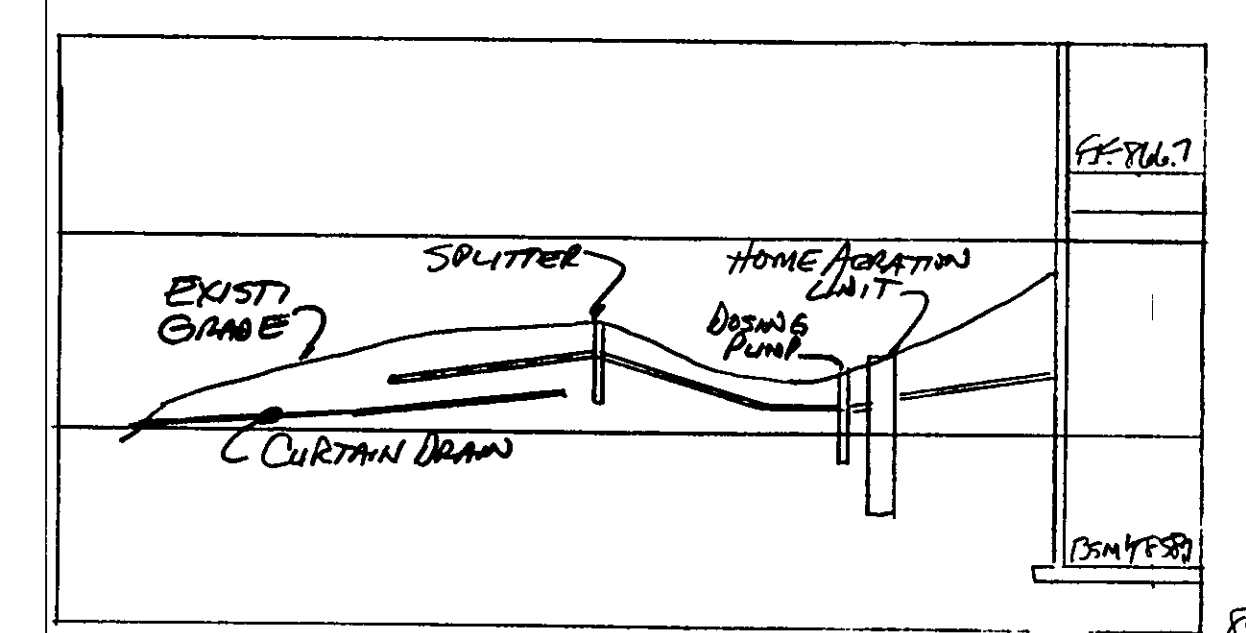
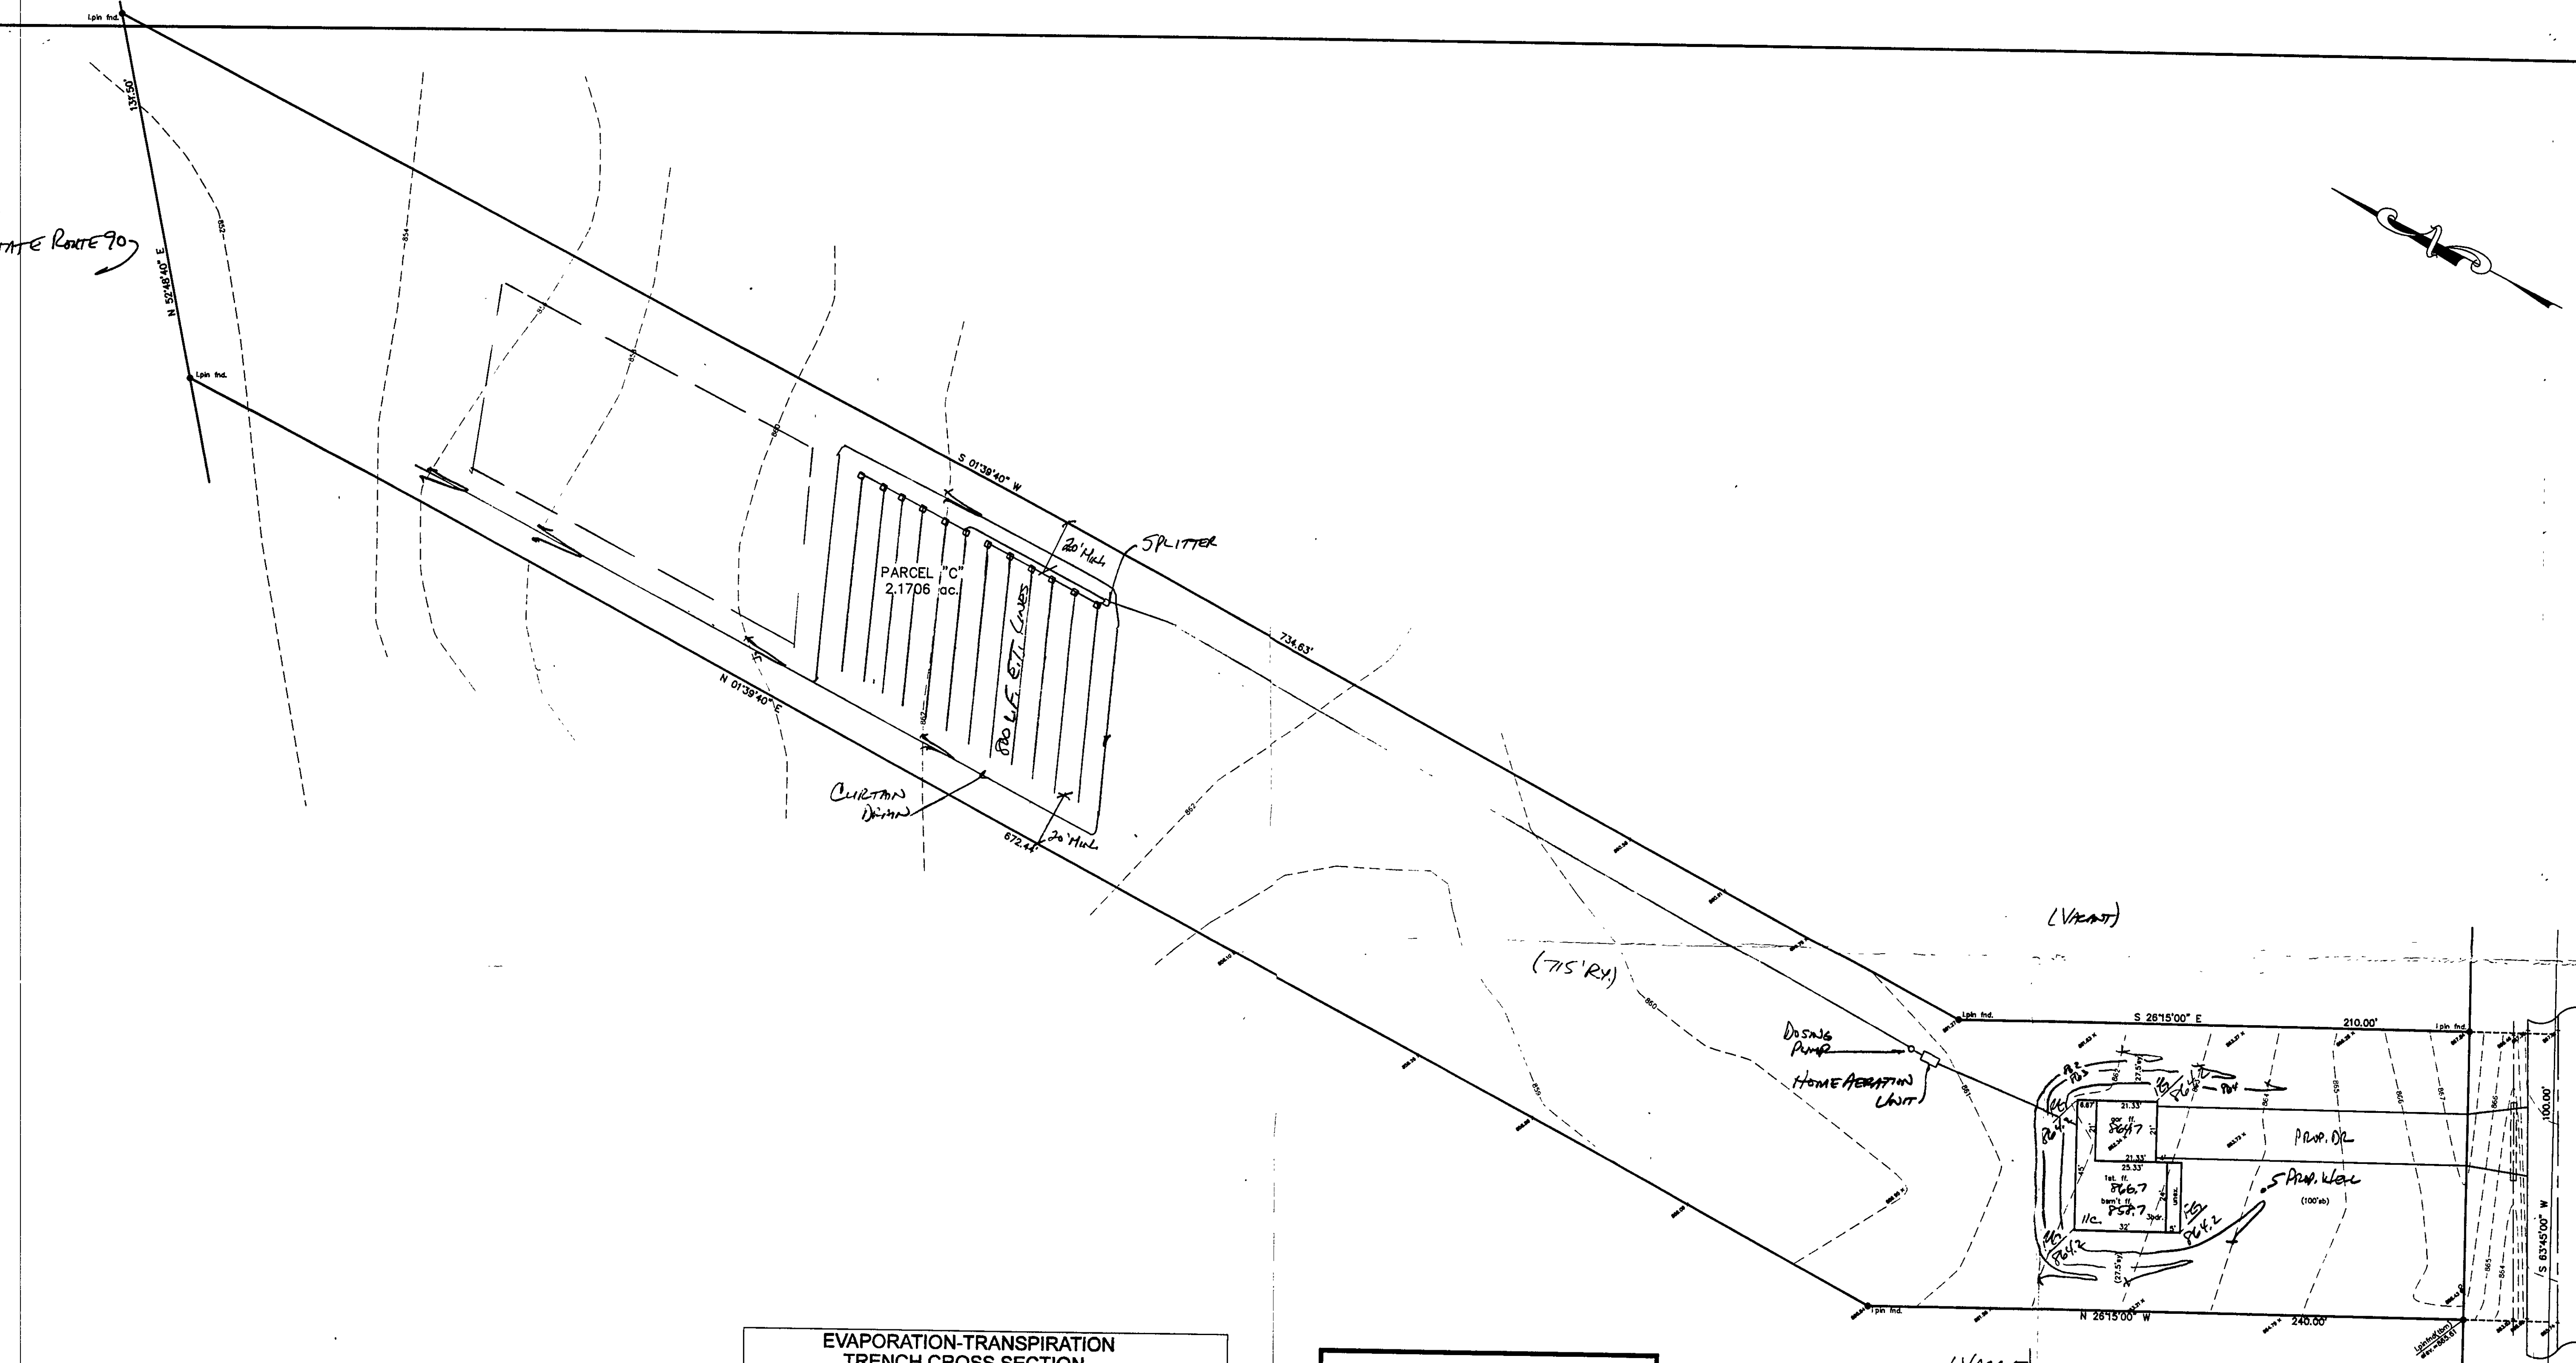


STATE ROUTE 70

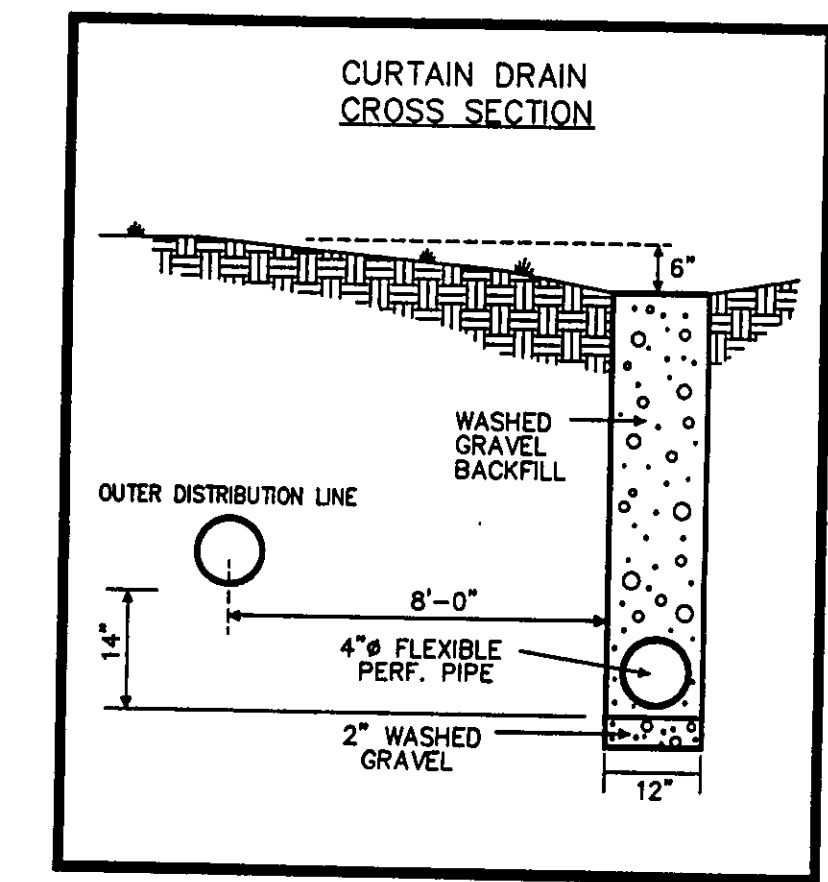

HYDRAULIC PROFILE  
HORIZ. 1"=30' VERT. 1"=5'

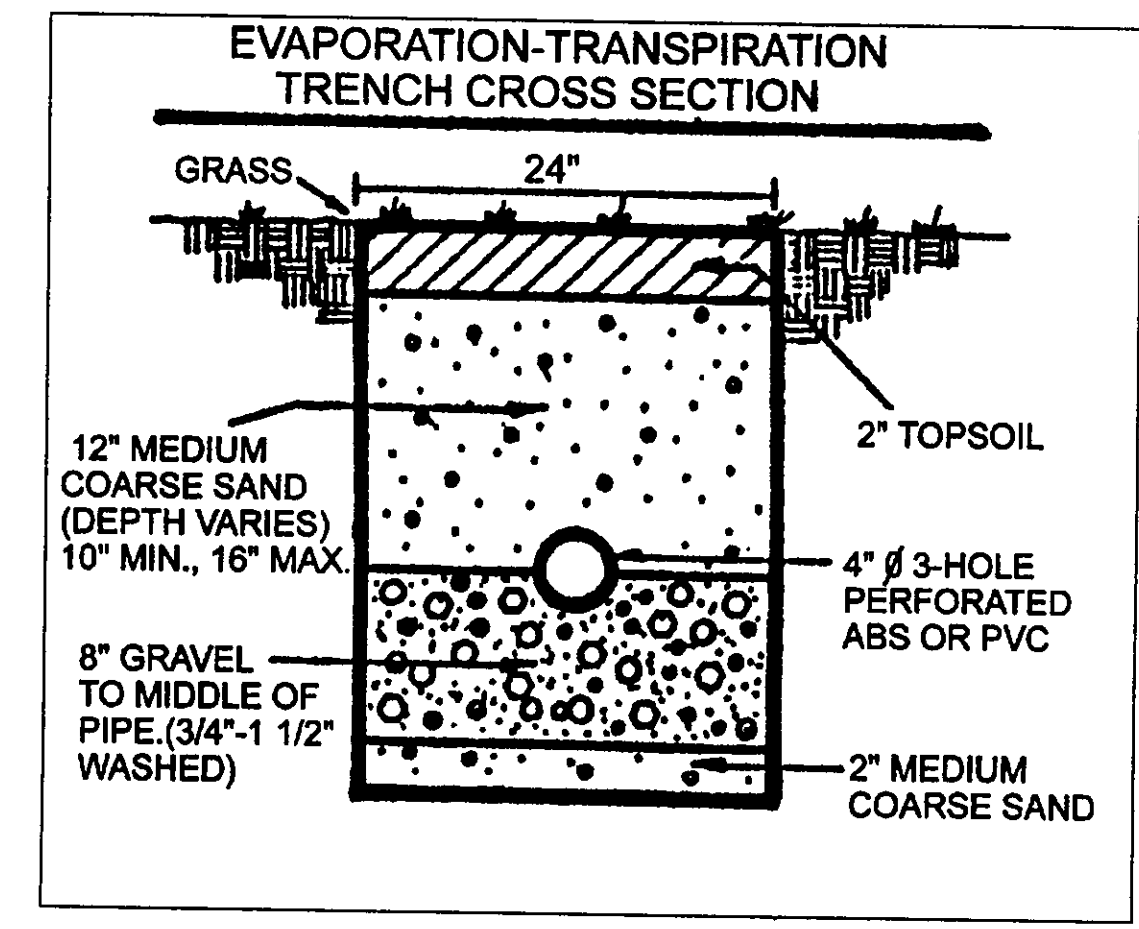


REVIEWED AND ACCEPTED  
LAKE COUNTY GENERAL  
HEALTH DISTRICT  
Date: 1-29-99 By: [Signature]

Grading Plan Approved  
as shown and/or noted  
THOMAS P. GILLES, P.E.  
Lake County Engineer

"I, the undersigned, hereby certify that this topographic map, showing the contour, and elevations shown hereon represent an actual field survey made by me on the 11th day of Jan., 1999, and that the elevations were taken at appropriate intervals and that as of that date they existed as indicated hereon."  
Name: [Signature] Reg. No. 6343

TBM-IRON PIN FND.  
ELEV.=865.61

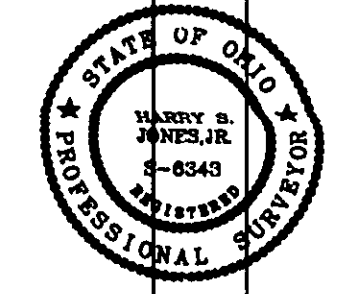

| REV. NO. | DESCRIPTION | DATE | BY | CHK'D |
|----------|-------------|------|----|-------|
|          |             |      |    |       |
|          |             |      |    |       |
|          |             |      |    |       |
|          |             |      |    |       |

**bj** BABCOCK, JONES AND ASSOCIATES, INC  
CIVIL ENGINEERS - SURVEYORS - LAND PLANNERS  
PAINESVILLE OHIO 44077

DATE 1/13/99  
DESIGN BY H.J.  
DRAWN BY T.R.  
APPROVED BY H.J.

SITE PLAN  
FOR  
GEORGE LASSNICK  
CONCORD TOWNSHIP  
LAKE COUNTY

SCALE: 1"=30'  
JOB NO. 98-289C  
SHEET 1 OF 1