
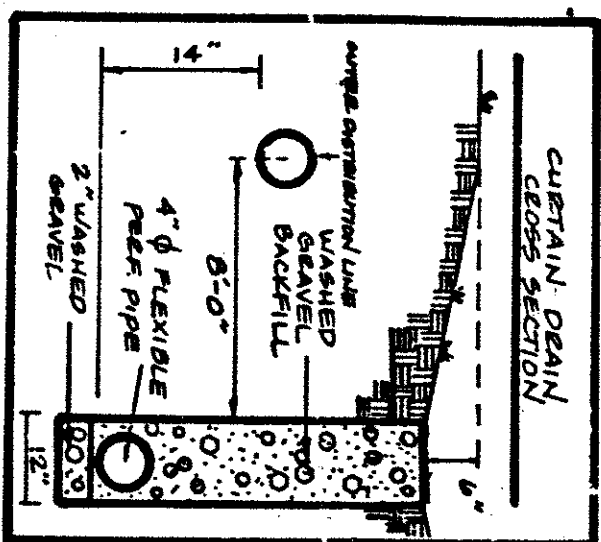


7295 Cascade Rd  
CONCORD

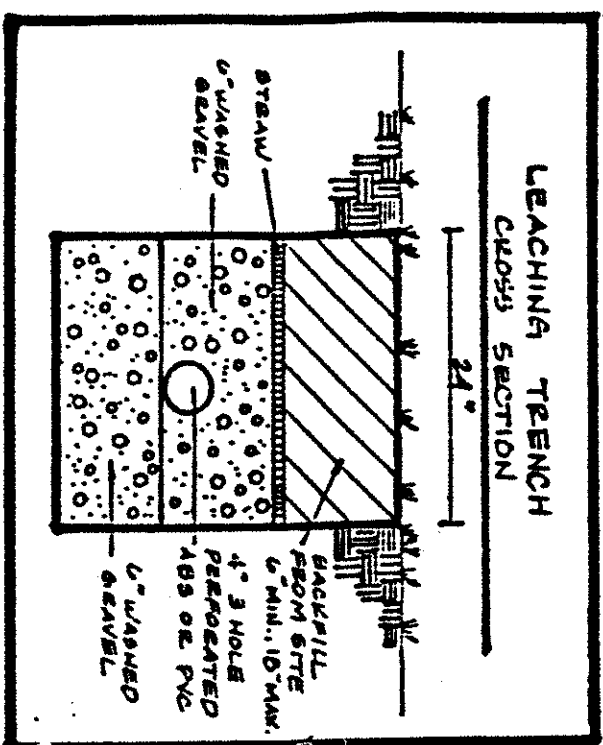

f25

ISSUED 7/29/97


SUBJECT TO APPROVAL BY:

Lake County Sanitary Eng. ☐




Lake County Eng. Dept. ☒

Lake County Planning Comm. ☐

Lake County Bldg. Dept. ☒

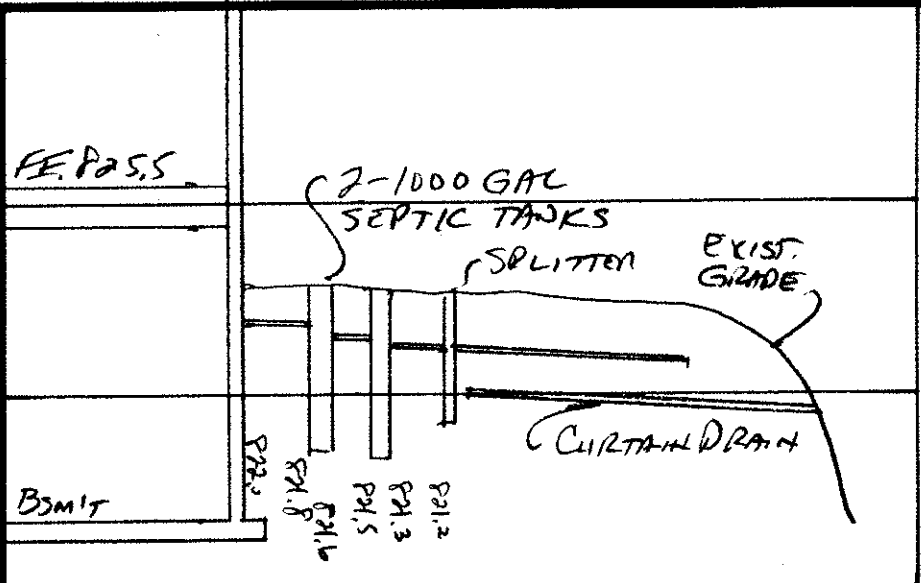

HYDRAULIC PROFILE  
HORIZ: 1"=40' VERT: 1"=5'

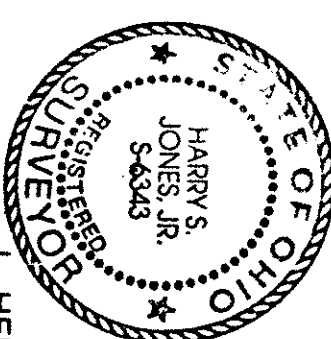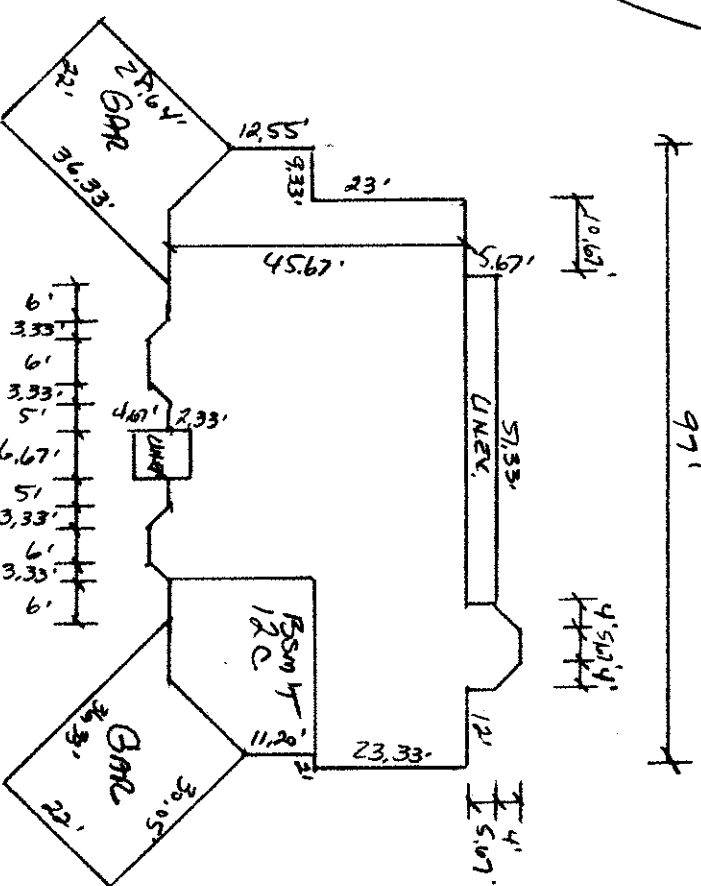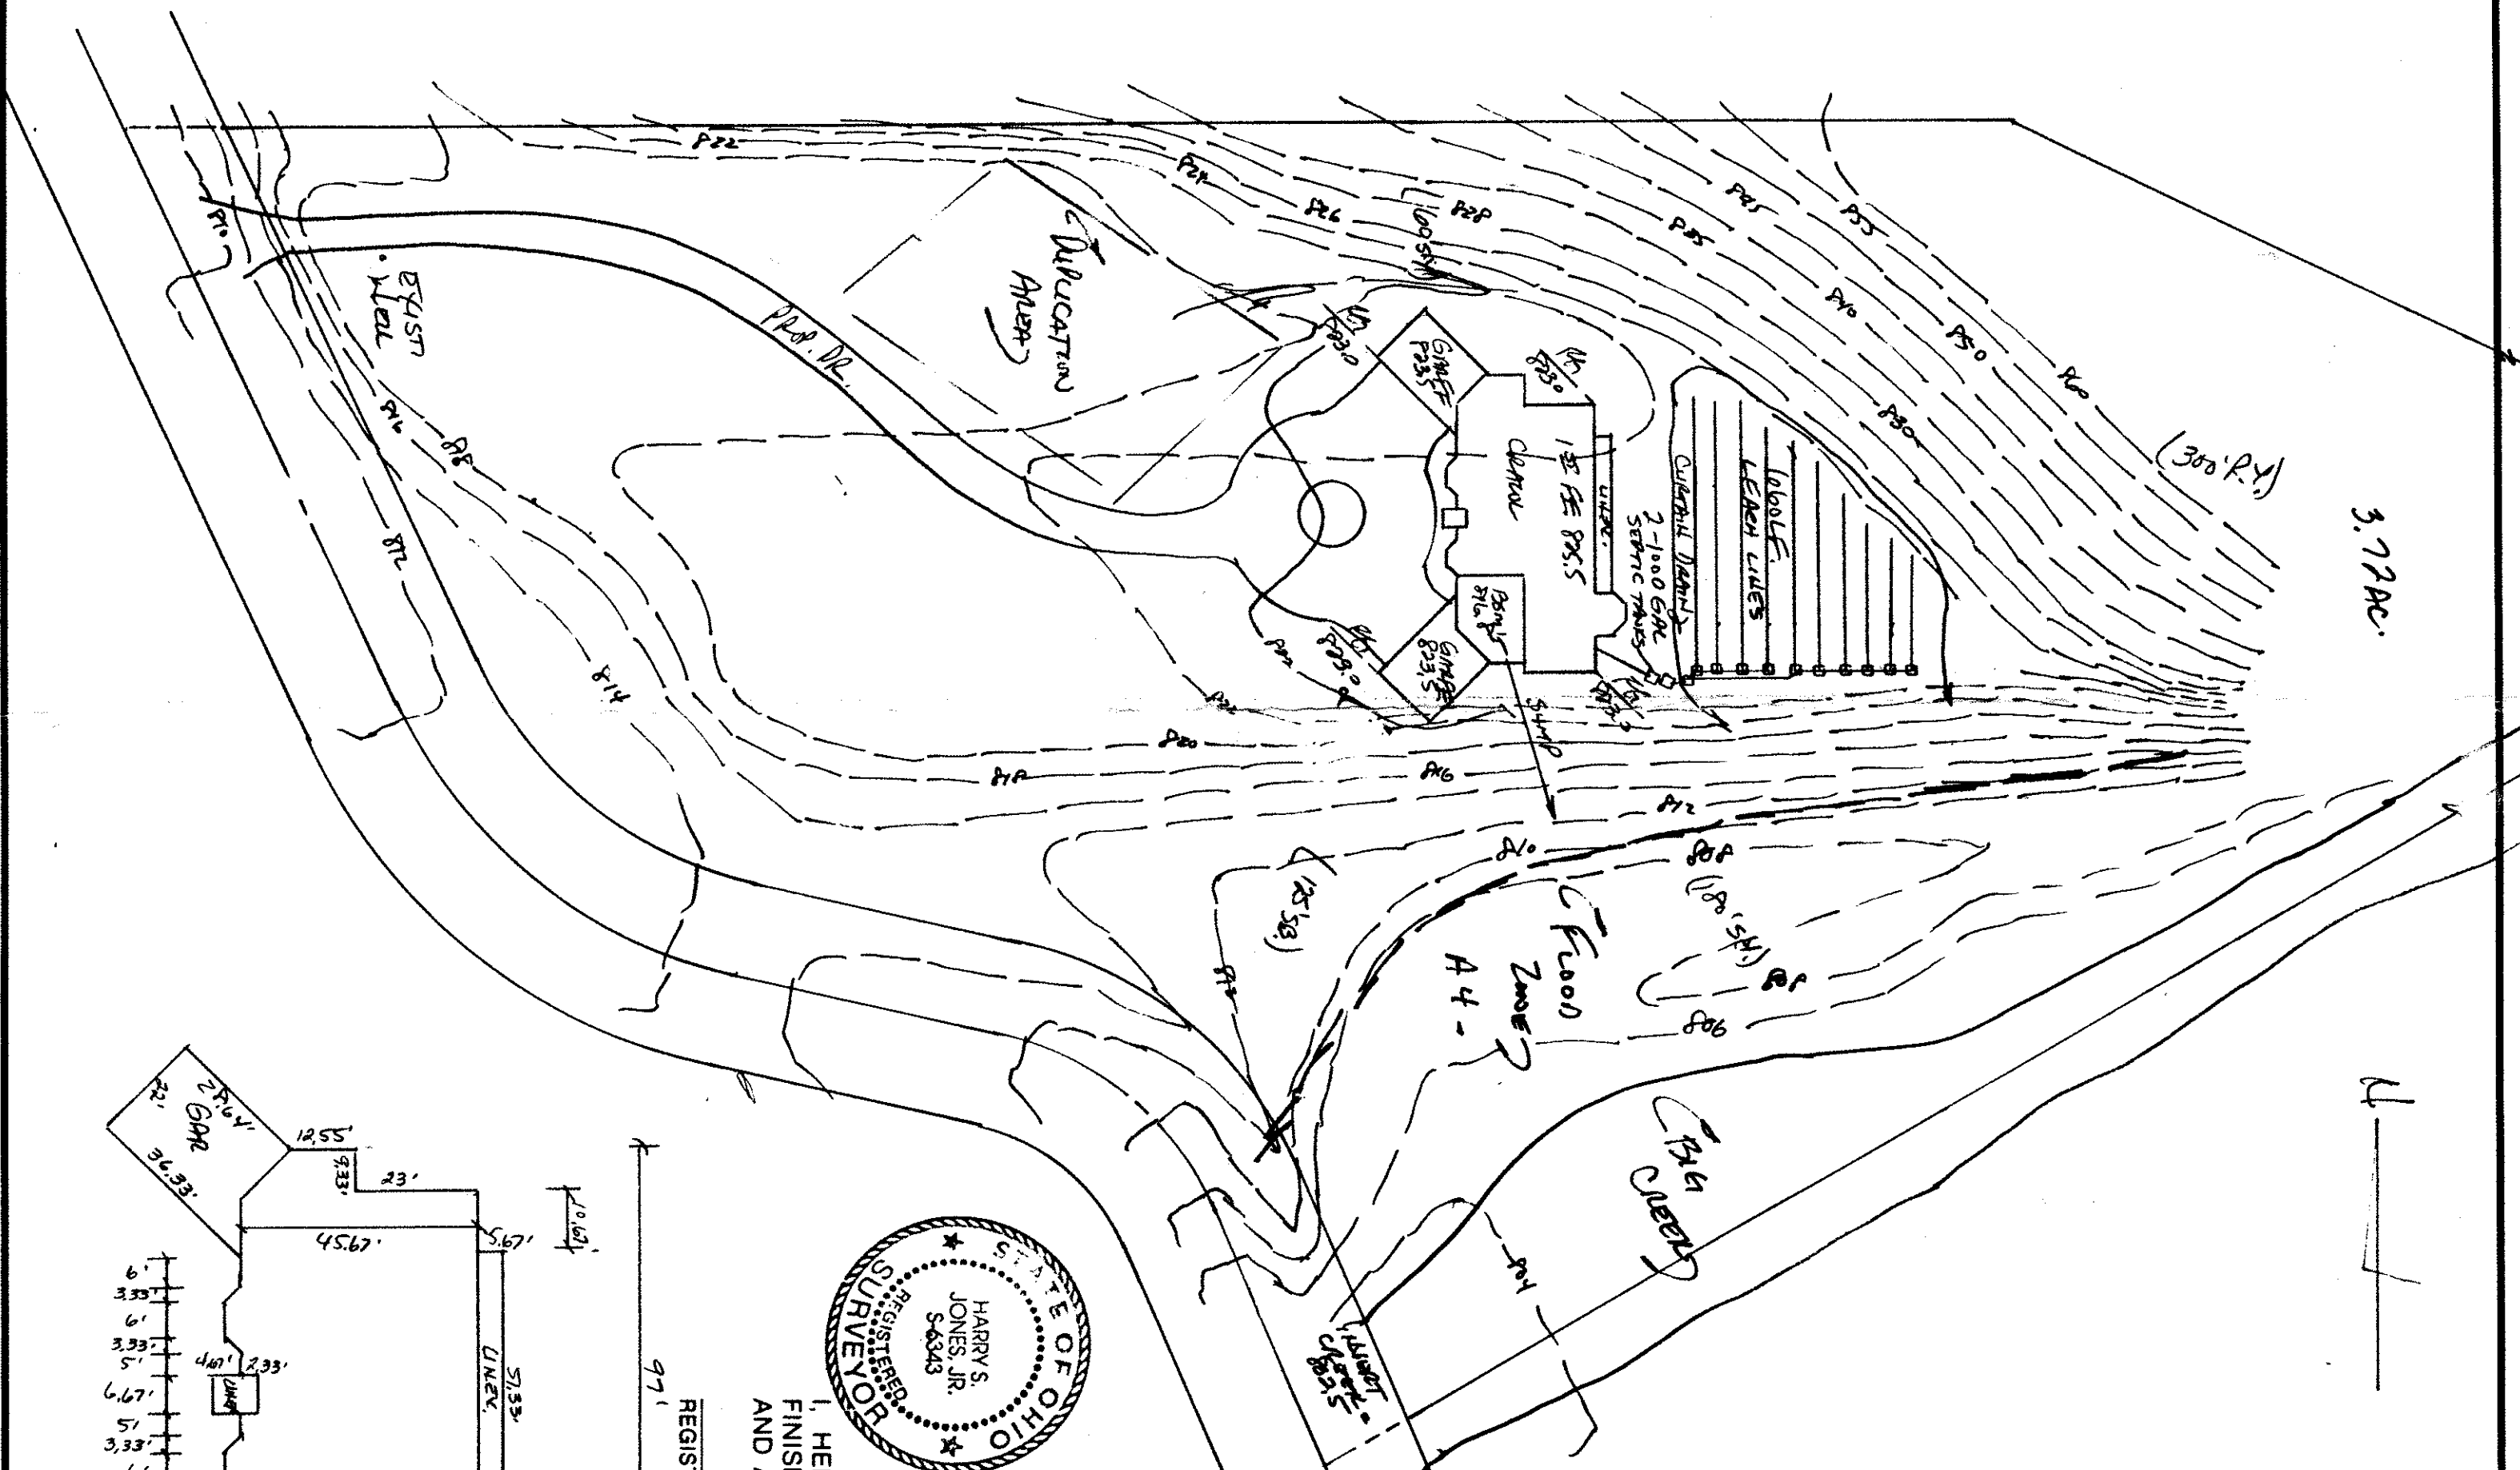

# CHECK LIST

NO. OF BEDROOMS  
DIMENSIONS  
BEARINGS  
TE TO NEAREST STREET  
SUBLOT NO. PARCEL NO.  
SURROUNDING OWNERS  
BLDG. DIMENSIONS FIN. GR.  
BLDG. TIES FLTR. GRADES  
APRON TYPE WIDTH THICKNESS  
SIDEWALK TYPE WIDTH THICKNESS  
CULVERT TYPE DIA. LENGTH  
ROCK OUTCROPPINGS

WATER MAIN SIZE, LOCATION  
SAN. SEWER SIZE, % GR. LOC.  
SAN. MH. CAST. ELEV. INV. ELEV.  
SAN. CORR. SIZE, LOC. DEPTH  
STORM SEWER SIZE, % GR. LOC.  
STORM MH. CAST ELEV. INV. ELEV.  
PAVT TYPE GRADE CURBS  
GAS LINE LOC. SIZE PRESSURE  
SEPTIC TANK LOCATION & DUPLICATION AREA  
WELL LOCATION  
ISOLATION RADIUS FROM WELL

## REVISIONS

NO.	DATE	BY
1	5/24/87	HT
2		
3		
4		
5		

## PLAN PREPARED BY:

BABCOCK • JONES & ASSOCIATES, INC.

PAINESVILLE, OHIO

DRAWN BY

HT

SCALE 1" = 5' 0"

DATE 10/24/90

PHONE NO. 357-1811

CHK'D.

HT

DATE

DRAWING NO.

CREW CHIEF

HT

APP'D.

96-278

"AS BUILT" CERTIFICATION

I, HEREBY CERTIFY THAT THE CIRCLED GRADES ARE EXISTING  
FINISH GRADES CHECKED IN THE FIELD ON \_\_\_\_\_, 19 \_\_\_\_  
AND ARE CORRECT TO THE BEST OF MY KNOWLEDGE AND BELIEF.

**REG. NO.**  
**Grading Plan Approved**  
**as shown and/or noted**  
**THOMAS P. GILLES, P.E.**  
**Lake County Engineer**

"I, the undersigned, do hereby certify that this topographic map, entitled by 6", 1" or 2" contours, and elevations shown hereon represent an aerial field survey made by me on the 24th day of Sept., 1936 and that the elevations were taken at appropriate intervals and that as of that date they existed as indicated hereon."

Name Henry Jones Reg. No. 210343

# SITE PLAN

Dodson Township, Lake COUNTY, OHIO

for: DAVE GEDDIS  
CLIENT OWNER 663-3737

<b>ADDRESS</b>	<b>STREET</b>	<b>CITY</b>	<b>ZIP</b>

SUBDIVISION \_\_\_\_\_ NAME \_\_\_\_\_

SUBLOT NO.	STREET	OFF. PERM. PARCEL NO.	STREET
------------	--------	-----------------------	--------

## LEGEND

SANITARY MANHOLE	①	WATER VALVE (GAS)	+
STORM MANHOLE	②	WATER METER (GAS)	
INLET OR CATCH BASIN	■	AS BUILT ELEVATION	
HYDRANT	⊙		
EXISTING CONTOURS	—	INDICATES	
PROPOSED CONTOURS	- - -	DIRECTION OF	
EXIST. ELEV.	100.0	SURFACE DRAINAGE	
	100.0 PROP. ELEV.		

**SECRET**

ALL BOUNDARY DATA SHOWN WAS OBTAINED FROM IDEEDS, RECORDED SUBDIVISION PLAT OR OTHER PUBLIC RECORDS)

LOCATIONS AS SHOWN OF ADJACENT WELLS AND SEPTIC TANKS OBTAINED FROM LAKE COUNTY HEALTH DEPARTMENT

## DESIGN CERTIFICATION

THIS PLAT WAS PREPARED BY ME, AND IS CORRECT  
TO THE BEST OF MY KNOWLEDGE AND BELIEF.

## CHECK LIST

NO. OF BEDROOMS DIMENSIONS BEARINGS TIE TO NEAREST STREET SUBLOT NO. PARCEL NO. SURROUNDING OWNERS BLOG. DIMENSIONS FIN. GR. BLOG. TIES FLTR. GRADES APRON TYPE WIDTH THICKNESS SIDEWALK TYPE WIDTH THICKNESS CULVERT TYPE DIA. LENGTH ROCK OUTCROPPINGS	WATER MAIN SIZE LOCATION SAN. SEWER SIZE % GR. LOC. SAN. MH. CAST. ELEV. INV. ELEV. SAN. CONN. SIZE LOC. DEPTH STORM SEWER SIZE % GR. LOC. STORM MH. CAST ELEV. INV. ELEV. PAVT. TYPE GRADE CURVES GAS LINE LOC. SIZE PRESSURE SEPTIC TANK LOCATION & DUPLICATION WELL LOCATION ISOLATION RADIUS FROM WELL
---	--