


SITE AND GRADING PLAN

SUBLOT NO. 15 IN KNIGHTSBRIDGE SUBDIVISION NO. 1
RECORDED IN VOLUME Y, PAGE 51 OF LAKE COUNTY
MAP RECORDS. NOW IN THE TOWNSHIP OF CONCORD
LAKE COUNTY, OHIO.

Grading Plan Approved
as shown and/or noted
by S. P. GILLES, P.E.
County Engineer

Date 7-27-87

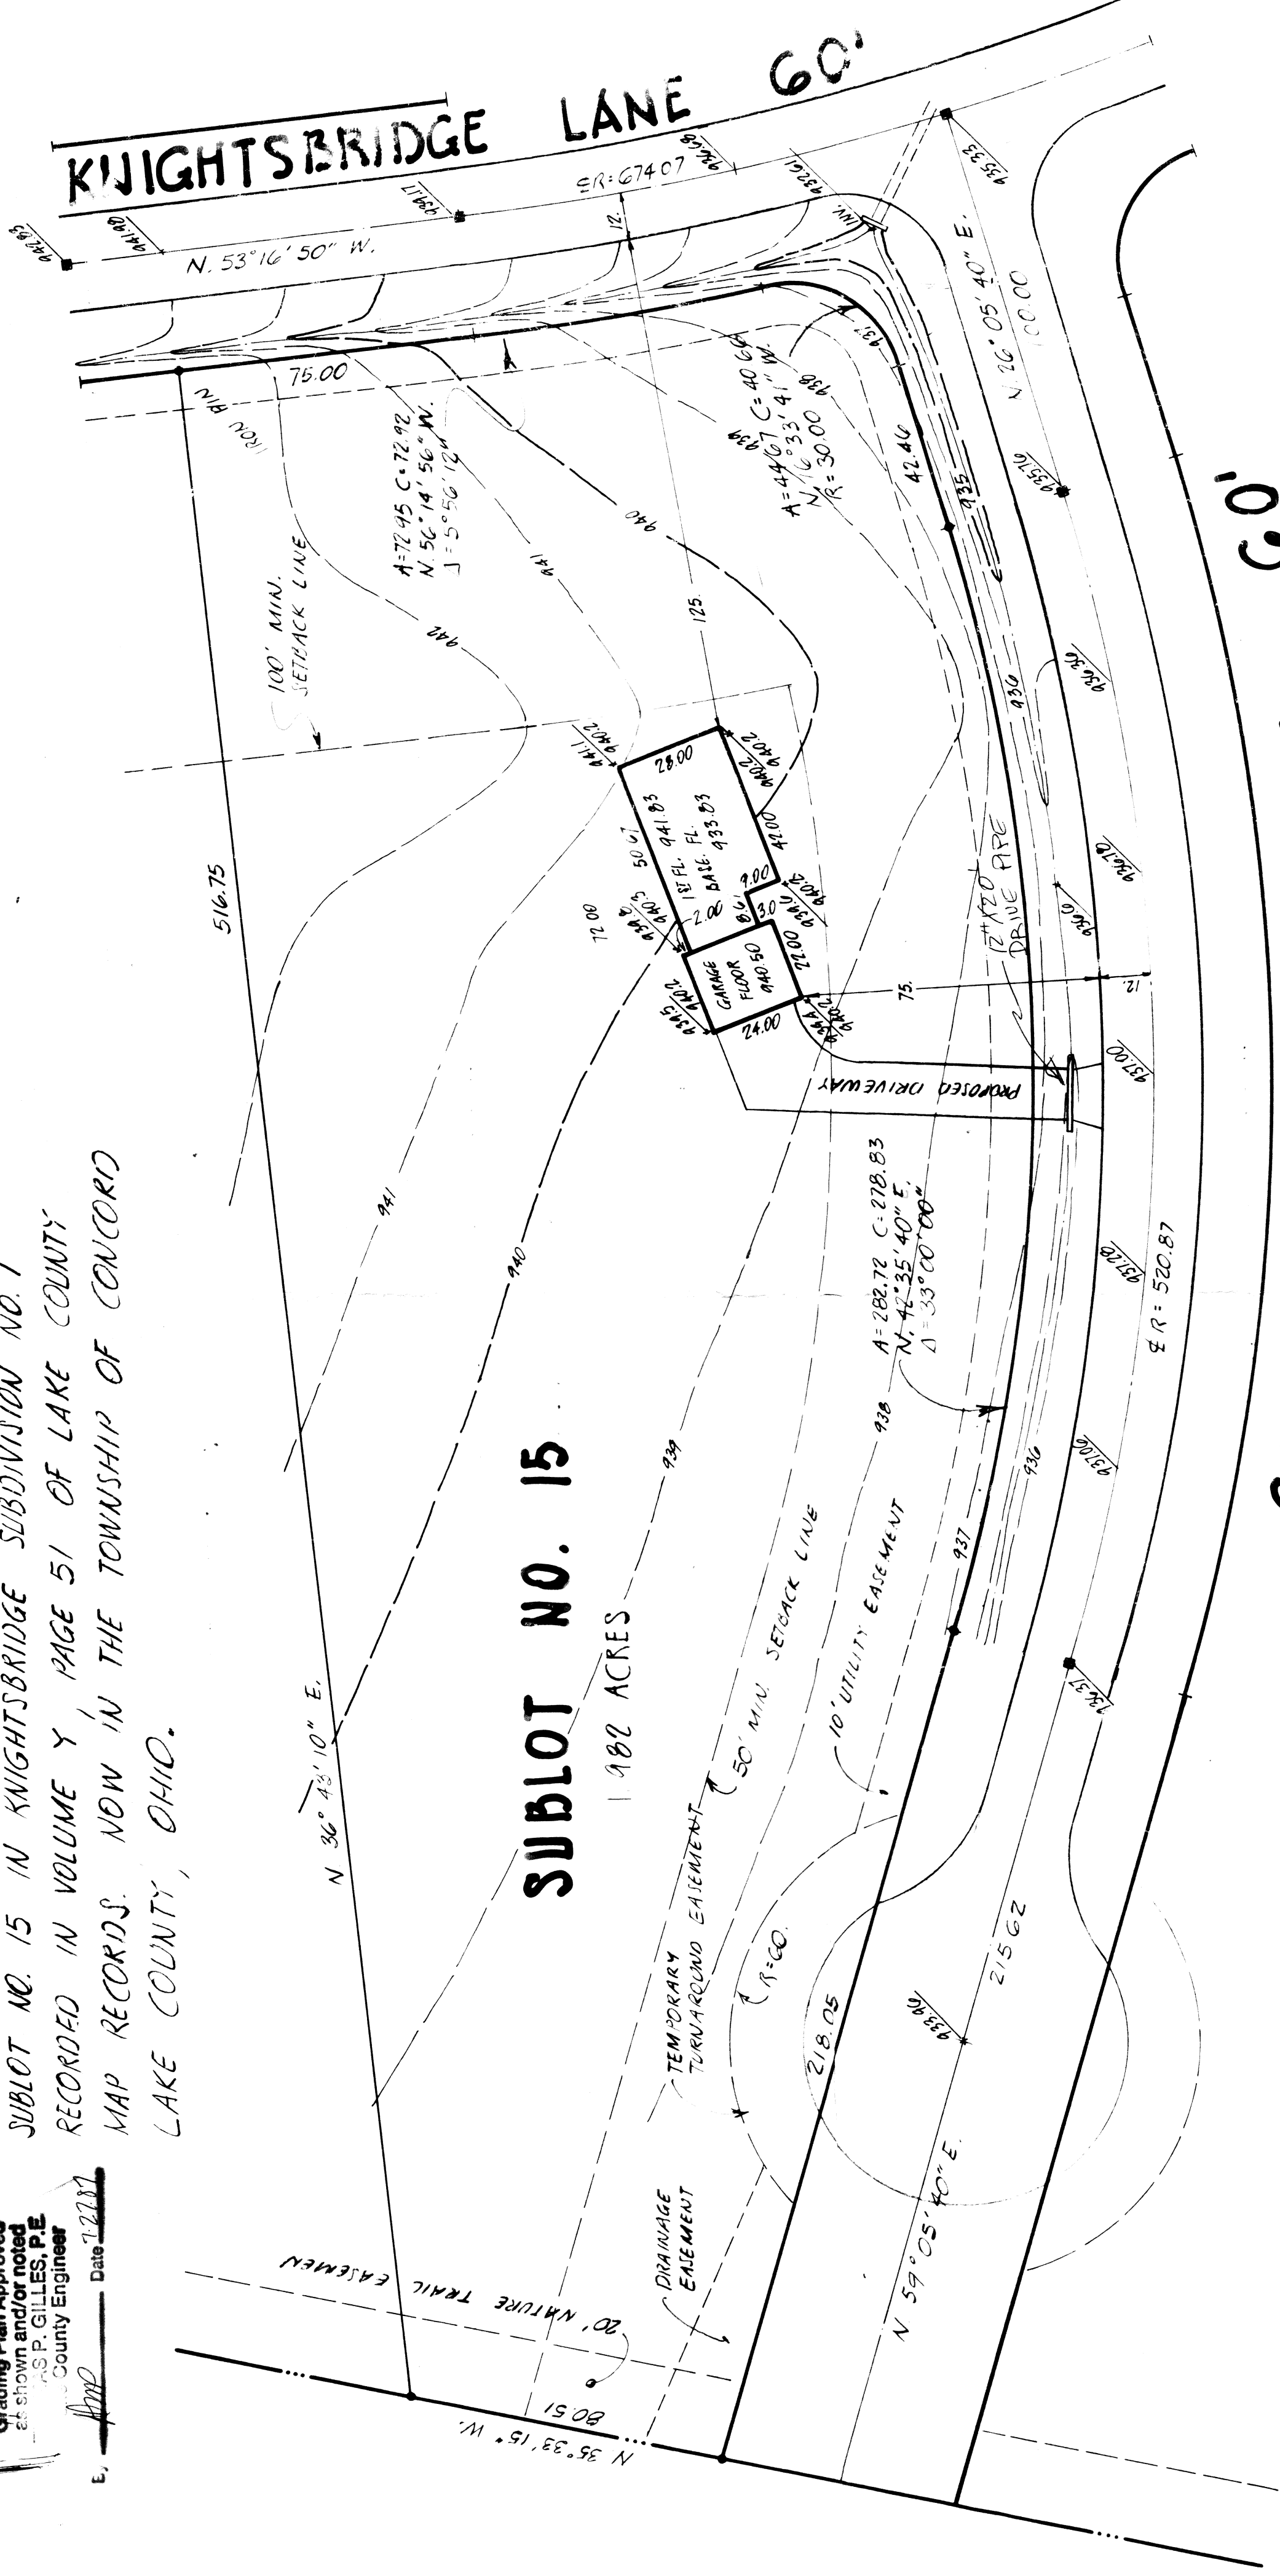

NOTES:


93.02' INDICATES EXISTING ELEVATIONS

94.05' INDICATES PROPOSED FINISH GRADES

T.B.M. N.E. CORNER OF MONUMENT BOX AT
CENTERLINE INTERSECTION OF CHECQUERS
COURT AND KNIGHTSBRIDGE LANE.
ELEVATION 935.33

BUILDER:

WILLIAMSBURG HOMES, INC.

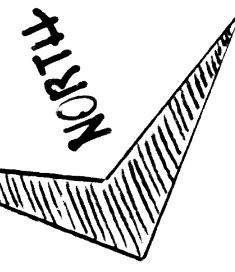

SCALE: 1" = 30'
JULY, 1987

CHECQUERS COURT

60'

PREPARED BY:

HOWARD R. SELEE AND ASSOCIATES, INC.


5382 STATE ROAD

CLEVELAND, OHIO 44134

PHONE: (216) 398-0280

DIMENSIONS SHOWN HEREON ARE EXPRESSED
IN FEET AND DECIMAL PARTS THEREOF, ALL
OF WHICH I CERTIFY TO BE CORRECT.

Howard R. Selee
REGISTERED SURVEYOR NO. 5471

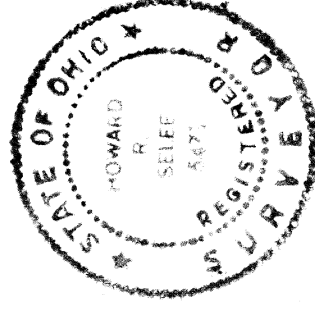

#5597

7-27-87

Temo S. Marano