


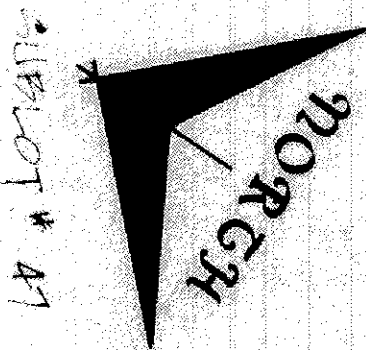


S. 56° 16' 00" W. 102.50'

SUBLOT # 48

SUBLOT # 49

N. 33° 44' 00" W. 213.78'

N. 33° 44' 00" W. 213.78'

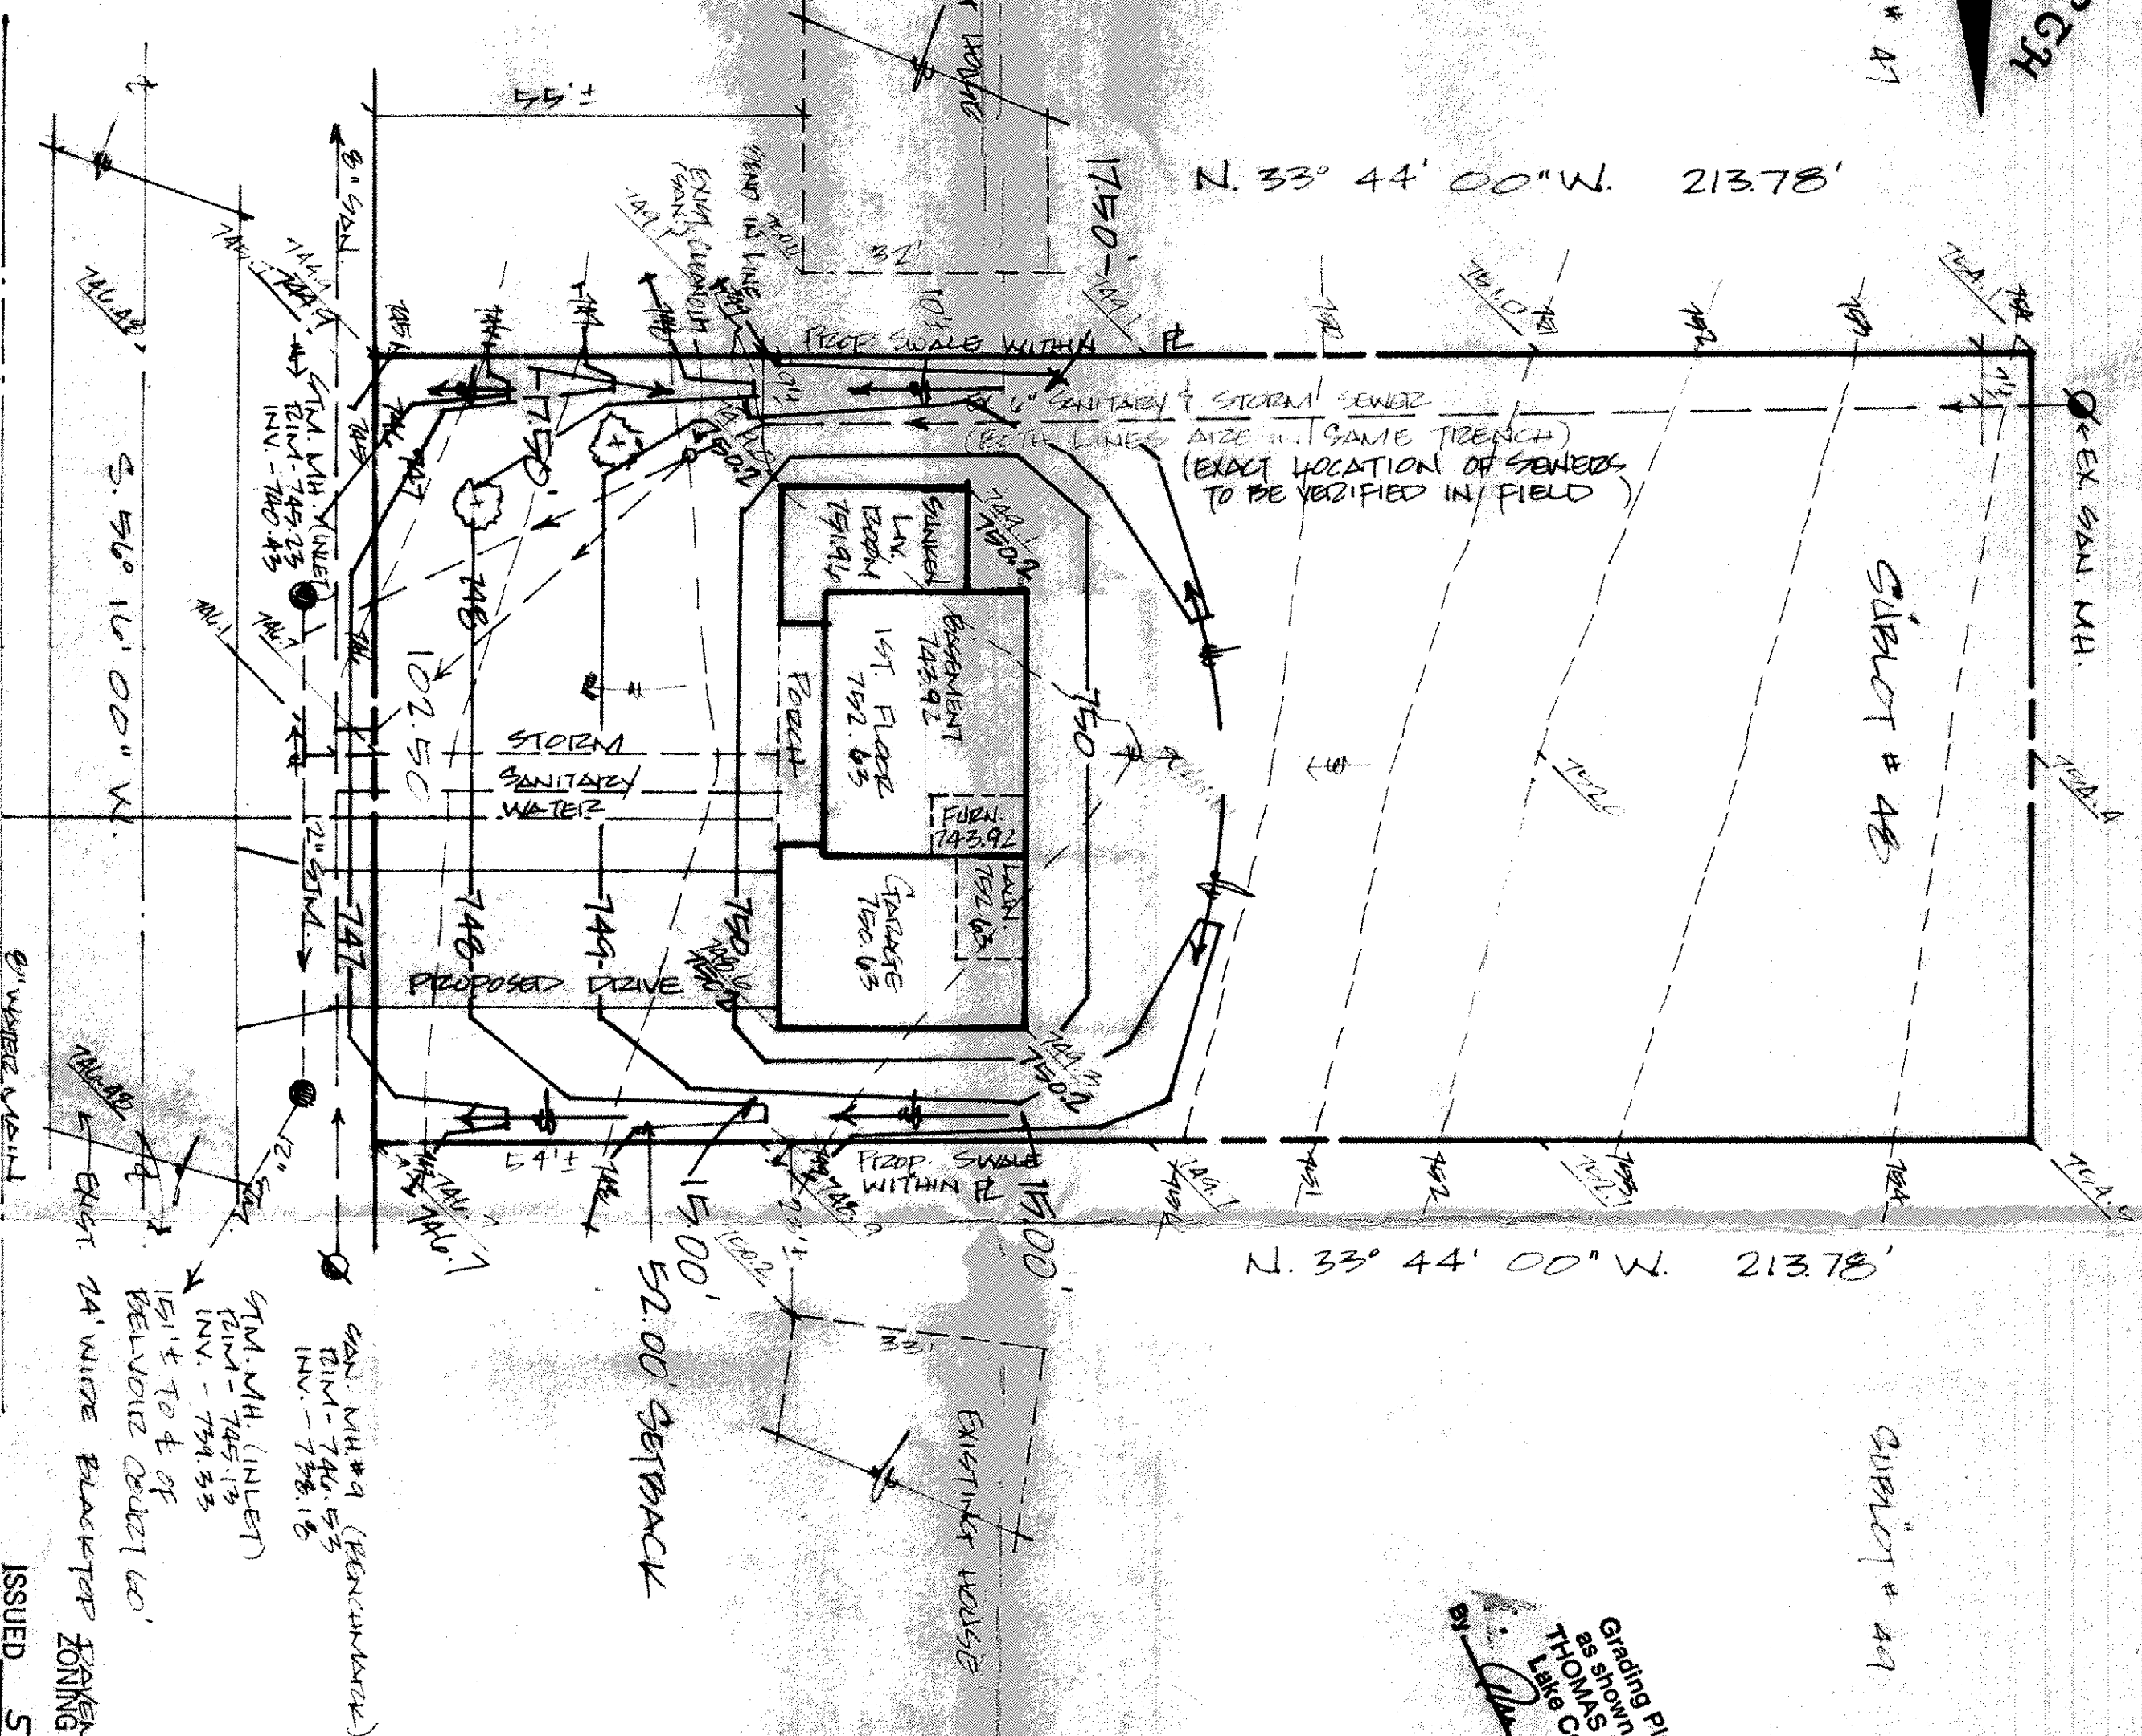

Grading Plan Approved
as shown and/or noted
by
THOMAS P. GILLES, P.E.
Lake County Engineer
Date: 5-18-82

SITE PLAN

CONCORD TOWNSHIP LAKE COUNTY, OHIO

for: PAUL LEHTONEN

285 STREETVIEW, PAINESVILLE, OHIO 44077

Client: Paul Lehtonen
Address: 285 Streetview, Painesville, Ohio 44077

Sublot No. 48
Volume 103
Page 1

LEGEND

- SANITARY MANHOLE
- STORM MANHOLE
- WATER VALVE (GAS)
- WATER METER (GAS)
- AS BUILT ELEVATION
- INDICATES DIRECTION OF SURFACE DRAINAGE

REMARKS

ALL BOUNDARY DATA SHOWN WAS OBTAINED FROM IDEEDS, RECORDED SUBDIVISION PLAT OR OTHER PUBLIC RECORDS
LOCATIONS AS SHOWN OF ADJACENT WELLS AND SEPTIC TANKS OBTAINED FROM LAKE COUNTY HEALTH DEPARTMENT

DESIGN CERTIFICATION

THIS PLAN WAS PREPARED BY ME, AND IS CORRECT TO THE BEST OF MY KNOWLEDGE AND BELIEF.

NAME: [Signature]
SURVEYOR REGISTRATION NO. 52911

CHECK LIST

NO.	DATE	BY	REVISIONS
1			
2			
3			
4			
5			

PLAN PREPARED BY: DEBEVEC & SALO & ASSOCIATES, INC.

128 E. ERIE ST. PAINESVILLE, OHIO

SCALE: 1" = 20'	PHONE NO. 352-9250
DATE: 5/17/82	DRAWING NO. W.O. 5835

"AS BUILT" CERTIFICATION

I, HEREBY CERTIFY THAT THE CIRCLED GRADES ARE EXISTING FINISH GRADES CHECKED IN THE FIELD ON 19 19 AND ARE CORRECT TO THE BEST OF MY KNOWLEDGE AND BELIEF.

REGISTERED SURVEYOR

REG. NO.


REMARKS - DIM OF SAN. MH. IN FRONT OF S/L # 49 ELEVATION - 746.53

ISSUED 5-18-82

SUBJECT TO APPROVAL BY:

- Lake County Sanitary Eng. ☐
- Lake County Eng. Dept. ☒
- Lake County Planning Comm. ☐
- Lake County Bldg. Dept. ☒

PERMIT # 4486

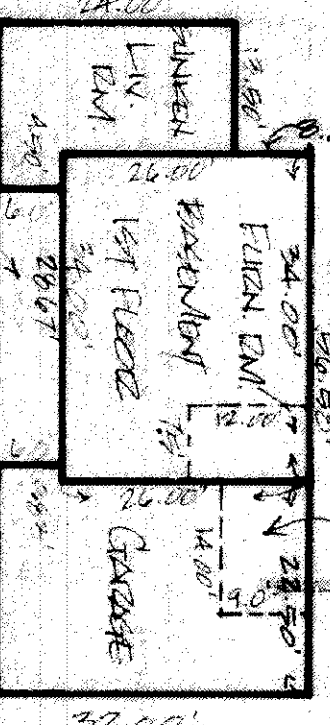

CHEERY HILL DRIVE 60'

W.O. 5835 MAY 17 1982