


NOTE: SAN. CONN. MAY BE TOO SHALLOW AND MAY REQUIRE OVERHEAD PUMPING.

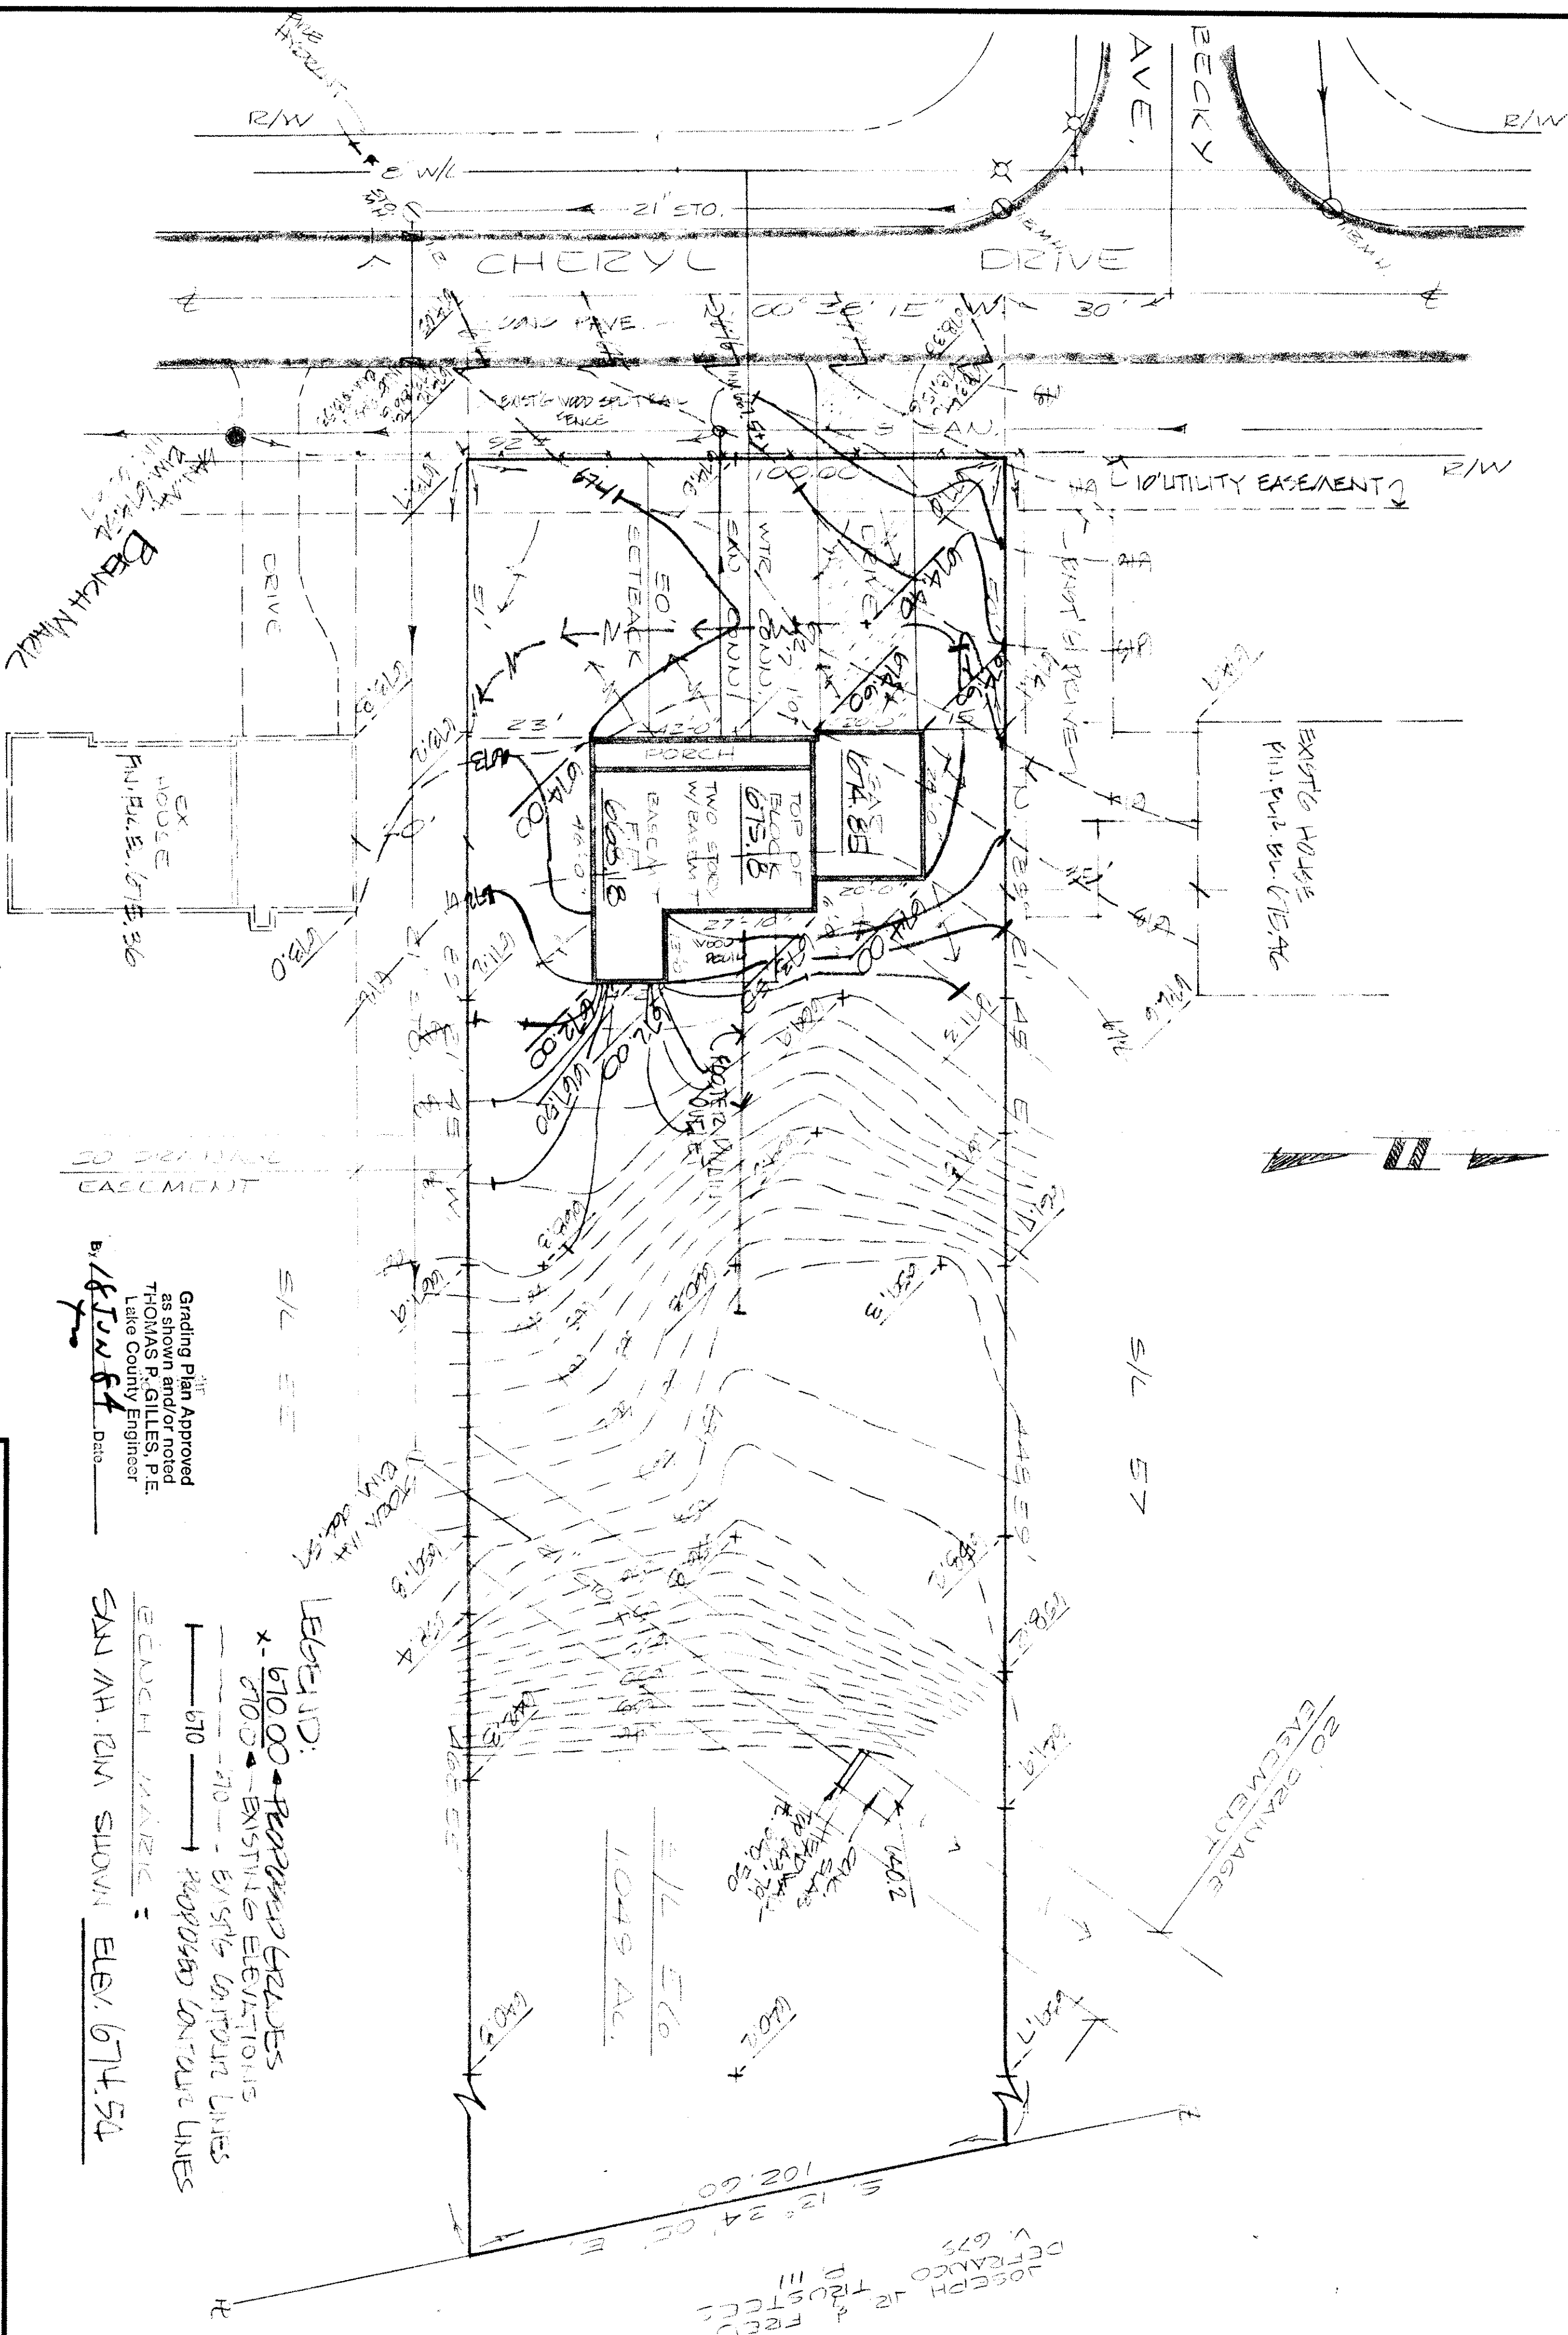

20' DEED EASEMENT

Grading Plan Approved  
as shown and/or noted  
THOMAS P. GILLES, P.E.  
Lake County Engineer  
By: *18 JUN 64* Date

LEGEND:  
x- 670.00 - PROPOSED GRADES  
- 670.00 - EXISTING ELEVATIONS  
- 670.00 - EXISTING LOT/ROW LINES  
- 670.00 - PROPOSED LOT/ROW LINES  
EACH MARK:  
SAN. MAN. SHOWN ELEV. 674.54

DESIGN CERTIFICATION  
THIS PLAN WAS PREPARED BY ME  
AND IS CORRECT TO THE BEST OF  
MY KNOWLEDGE AND BELIEF.  
*18 JUN 64*

SITE PLAN FOR:  
CASEMENT HOMES  
SUBLOT EG CONCORD KELLUGS FIK ESTATES  
CONCORD TWP, LAKE COUNTY, OHIO  
DATE 5/24/84  
SCALE 1"=20'  
DRAWN BY  
CHECKED BY  
SHEET 1 OF 1  
COLPETZER WOODS  
CONSULTANTS, INC.

JOSEPH JR & FRED  
DEFRANCO  
TRUSTEES  
V. 675