


8-8-80 (Approved)

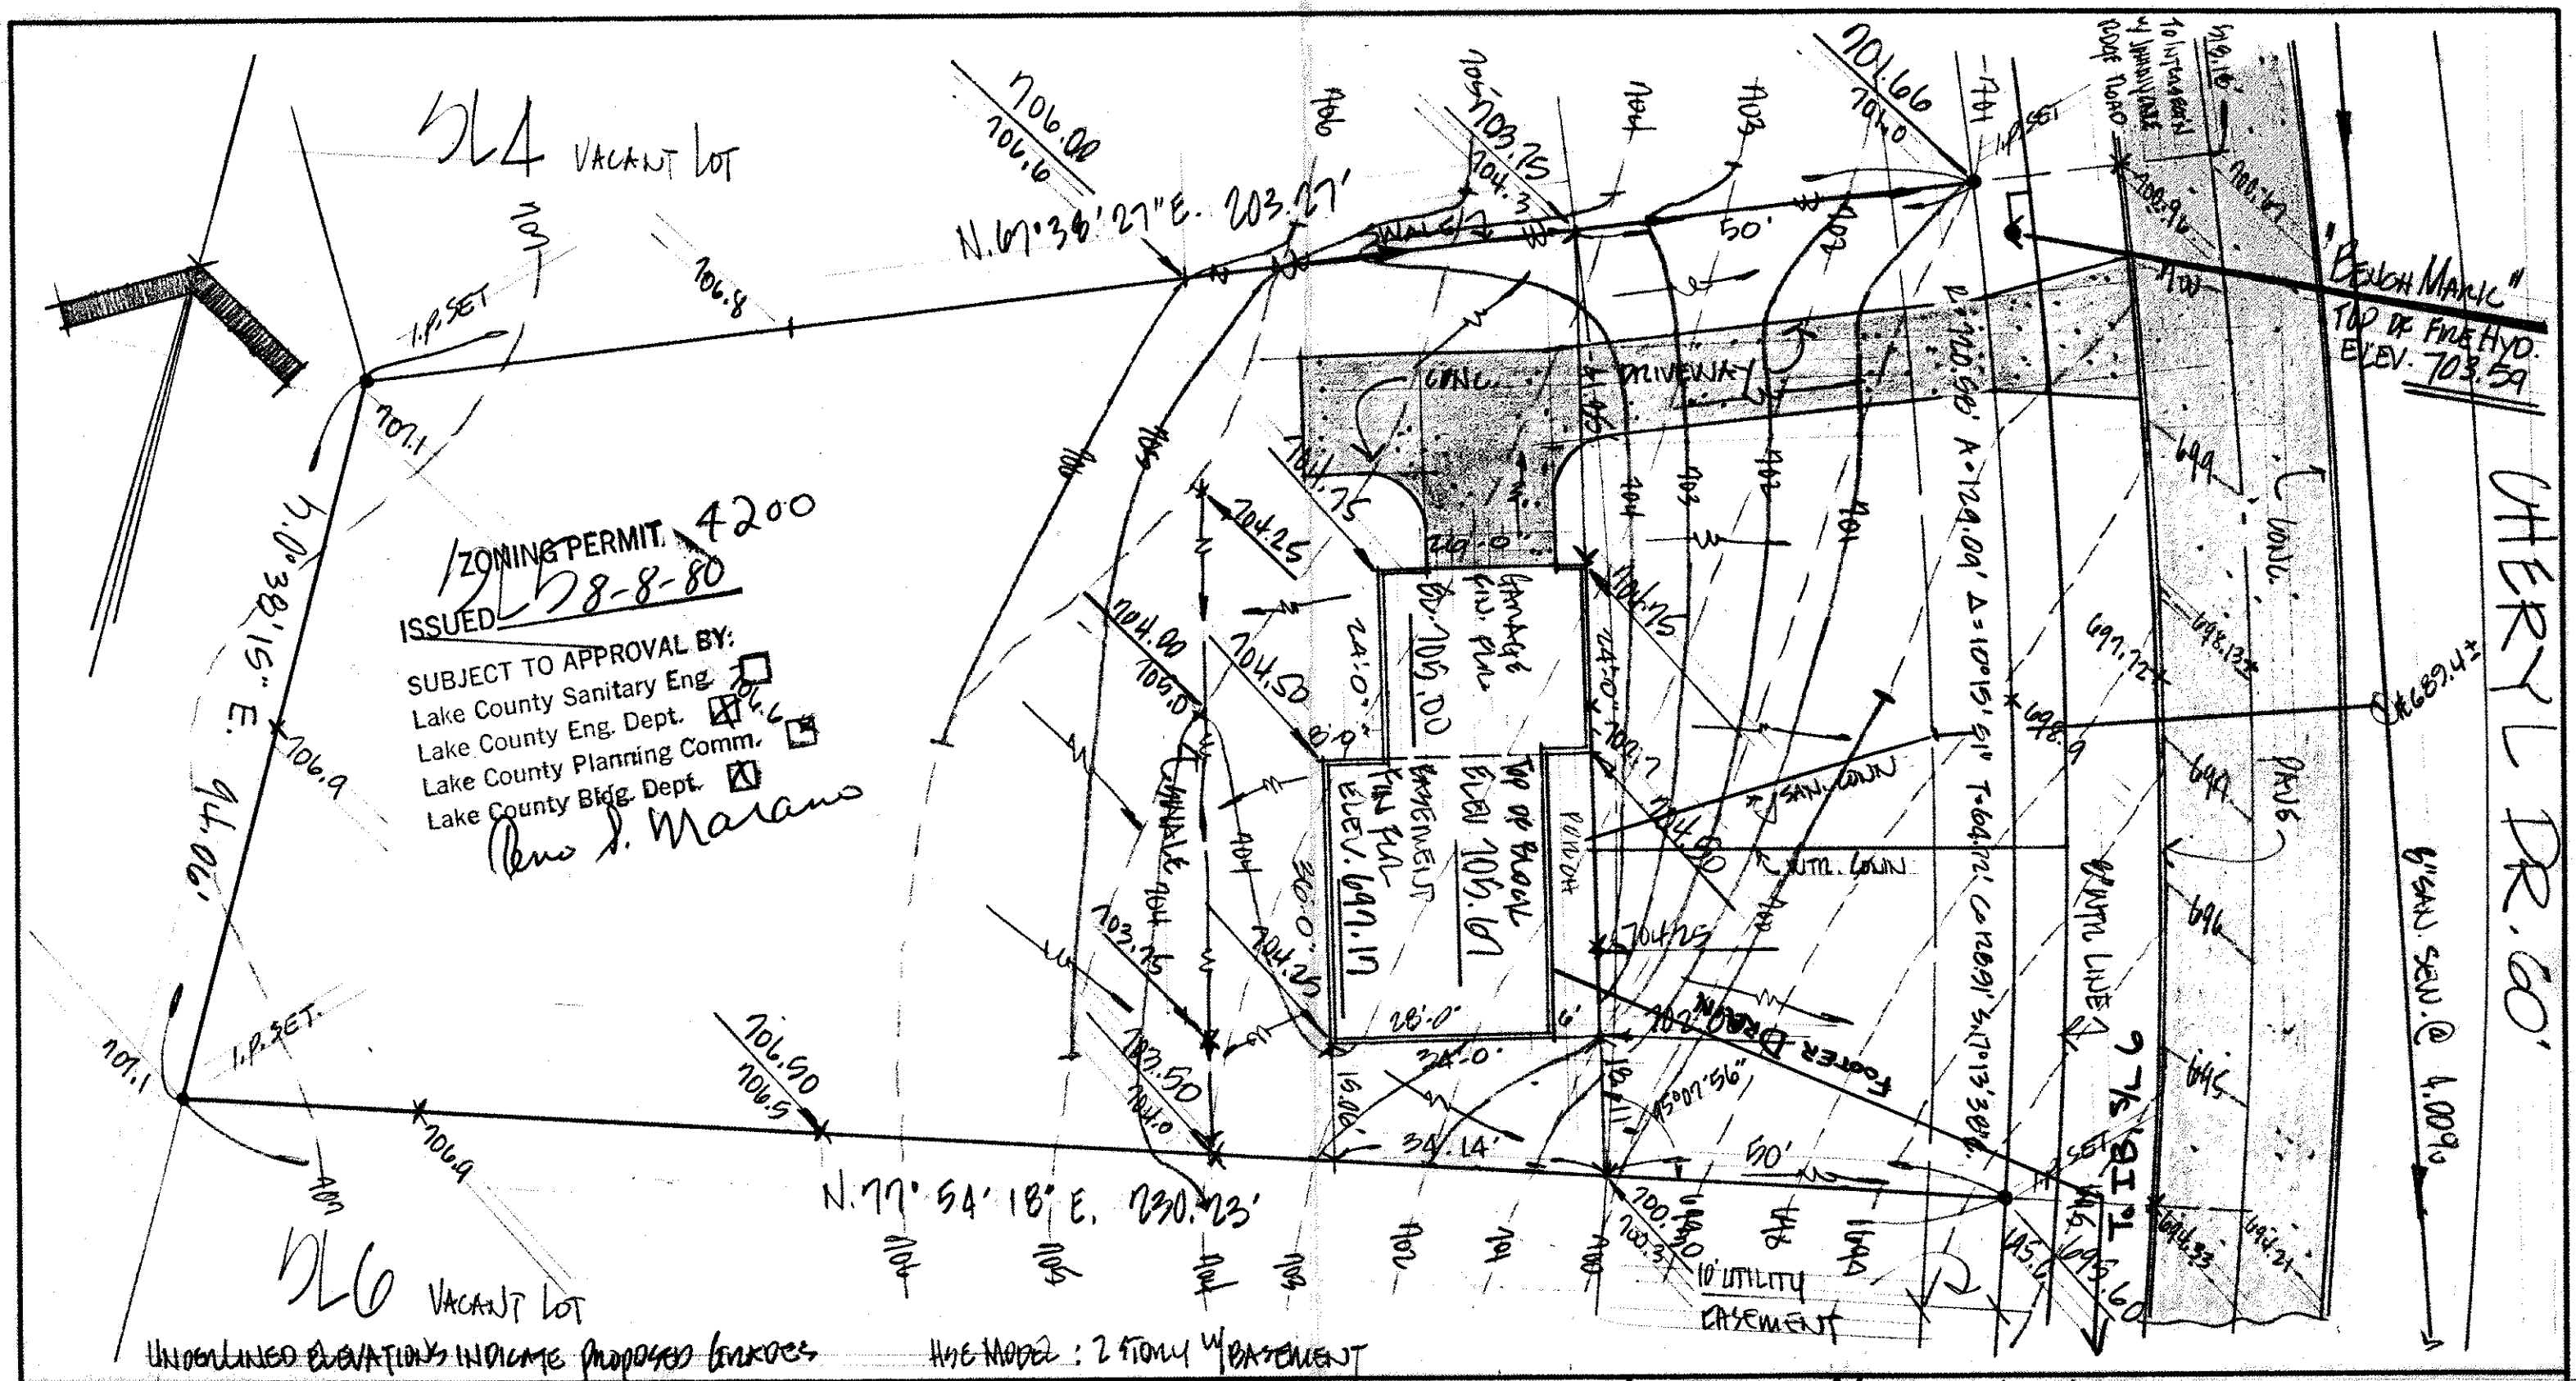

DESIGN CERTIFICATION

THIS PLAN WAS PREPARED BY ME,
AND IS CORRECT TO THE BEST OF
MY KNOWLEDGE AND BELIEF.

REG. SURVEYOR NO. 5176

AS BUILT CERTIFICATION

I HEREBY CERTIFY THAT THE CIRCLED GRADES ARE EXISTING FINISH GRADES CHECKED IN THE FIELD ON _____ AND THAT SURVEY IS CORRECT TO THE BEST OF MY KNOWLEDGE AND BELIEF.

REG. SURVEYOR NO. _____



COLPETZER · WOODS
CONSULTANTS, INC.

9470 MENTOR AVENUE • MENTOR, OHIO 44066 • (216) 357-7569

DATE AUG. 6, 1980

SCALE 1"=20'

DRAWN BY ber-one

CHKD BY

JOB NO. 80-147

JOB NO. 374 PG 97

SITE PLAN FOR:
LAKEMONT HOMES
1251 MADISON AVE. PAINESVILLE OHIO.
BEING SPLIT NO. 5 IN CONCORD KELLOGG PARK ESTATES SUBD.
IN CONCORD TOWNSHIP, OHIO.