



SITE PLAN

CONCORD TOWNSHIP LAKE COUNTY, OHIO

for: **STEVE MISOSKY**
CLIENT OWNER
1651 MENTOR AVE. (UNIT 3-104) PAINESVILLE 44077
ADDRESS STREET CITY ZIP

FAR HILLS SUBDIVISION No. 2		LOT	TRACT
SUBDIVISION	V. - 14 NAME	VOLUME	PAGE
34	CHRISTIAN AVENUE	PERM. PARCEL NO.	STREET
SUBLOT NO.	STREET		

LEGEND

SANITARY MANHOLE	--- (1) ---	WATER VALVE (GAS)	--- (1) ---
STORM MANHOLE	--- (2) ---	WATER METER (GAS)	--- (1) ---
INLET OR CATCH BASIN	--- (3) ---	AS BUILT ELEVATION	100.0
HYDRANT	--- (4) ---	INDICATES	
EXISTING CONTOURS	--- (5) ---	DIRECTION OF	
PROPOSED CONTOURS	--- (6) ---	SURFACE DRAINAGE	
EXIST. ELEV.	100.0		
PROP. ELEV.	100.0		

REMARKS

ALL BOUNDARY DATA SHOWN WAS OBTAINED FROM (DEEDS, RECORDED SUBDIVISION PLAT OR OTHER PUBLIC RECORDS)

LOCATIONS AS SHOWN OF ADJACENT WELLS AND SEPTIC TANKS OBTAINED FROM LAKE COUNTY HEALTH DEPARTMENT

DESIGN CERTIFICATION

THIS PLAT WAS PREPARED BY ME, AND IS CORRECT TO THE BEST OF MY KNOWLEDGE AND BELIEF.

NAME SURVEYOR REGISTRATION NO.


Grading Plan Approved
and/or noted
by P. GILLES, P.E.
Lake County Engineer

Date 5-21-86

5227
ISSUED 5-21-86

APPROVED FOR RECORD
Lake County Engineer ☐
Lake County Planning Comm. ☐
Lake County Health Dept. ☒

Tom S. Marano

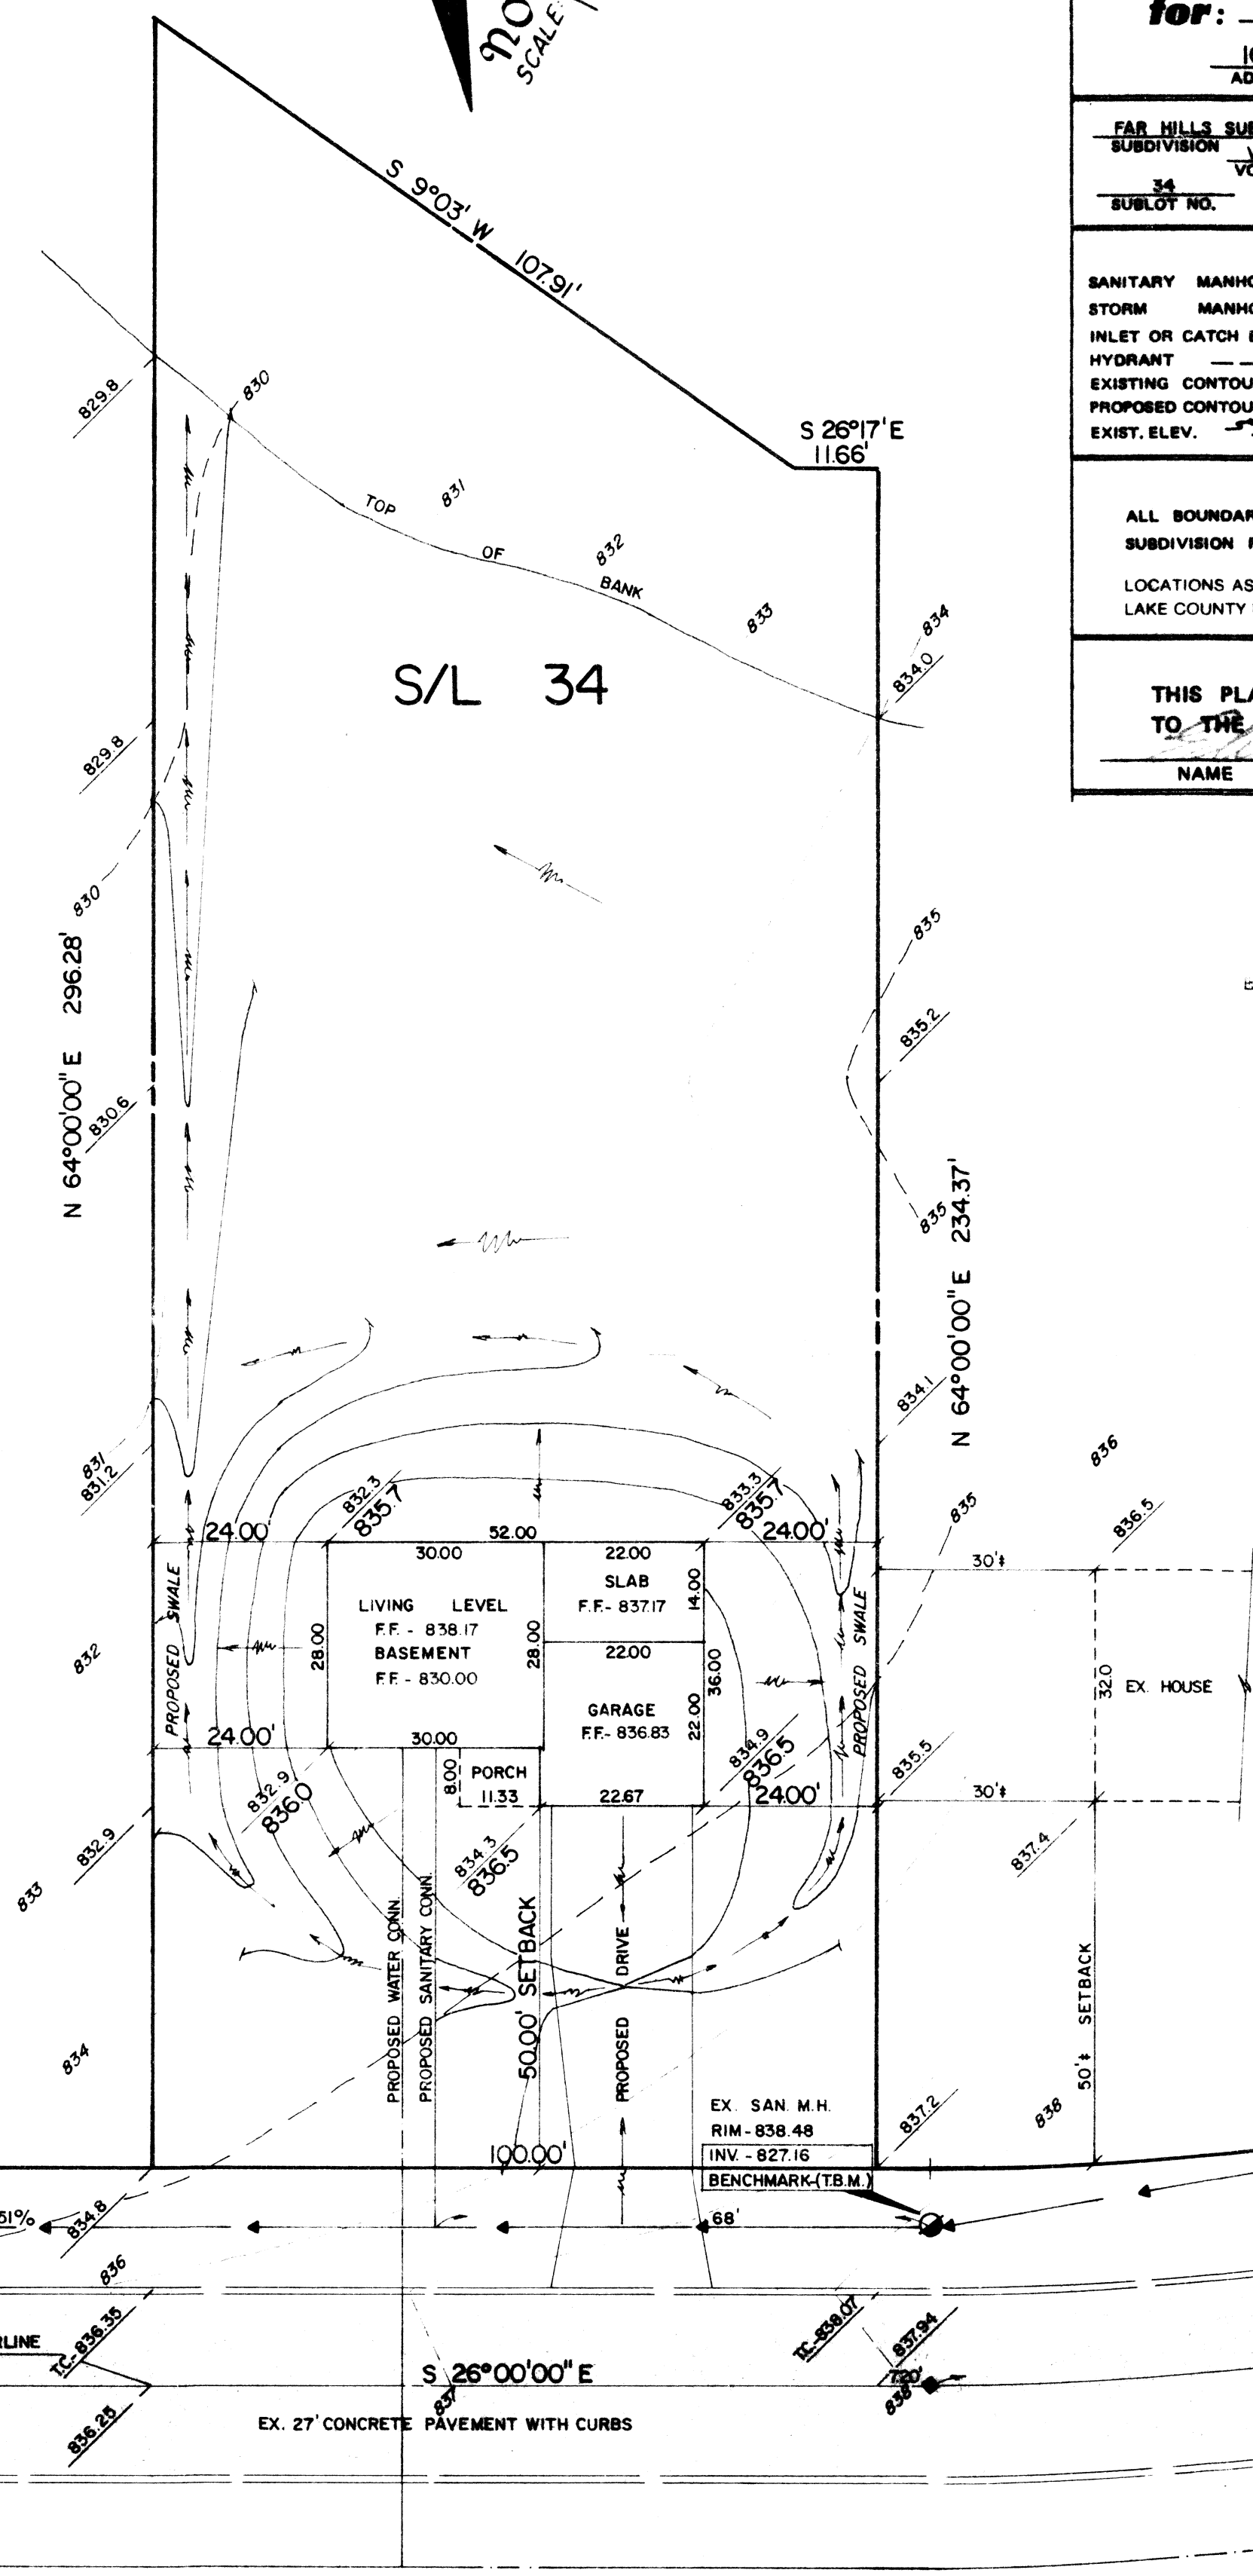

CHRISTIAN AVENUE 60'

REVISIONS			PLAN PREPARED BY:		
NO.	DATE	BY	DEBEVEC • SALO & ASSOCIATES, INC.		
1			172 NORTH ST. CLAIR STREET PAINESVILLE, OHIO		
2			DRAWN BY	SCALE	PHONE NO.
3			L. L.	1" = 20'	352-9250
4			CHK'D.	DATE	DRAWING NO.
5			CREW CHIEF	APRIL 1986	6461