

VILLAGE SURVEYING CO.
THOMAS W. COFFMAN, P.E.
202 THIRD STREET, FAIRPORT HARBOR, OH. 44071
(216) 857-1550

SITE PLAN
FOR
KENNETH EVANCHUCK


BEING SUBMIT 3. HIGHEST
ACRES SUD 2 E. IN THE TOWNSHIP
OF CONCORD, LAKE COUNTY, OHIO

SCALE: 1" = 20'


Grading Plan Approved
as shown and/or noted
THOMAS W. GILLES, P.E.
Lake County Engineer

By *Thomas W. Gilles* Date *4/14/88*

KENNETH R. EVANCHUCK
Vol. 383-420
0.943 AC.

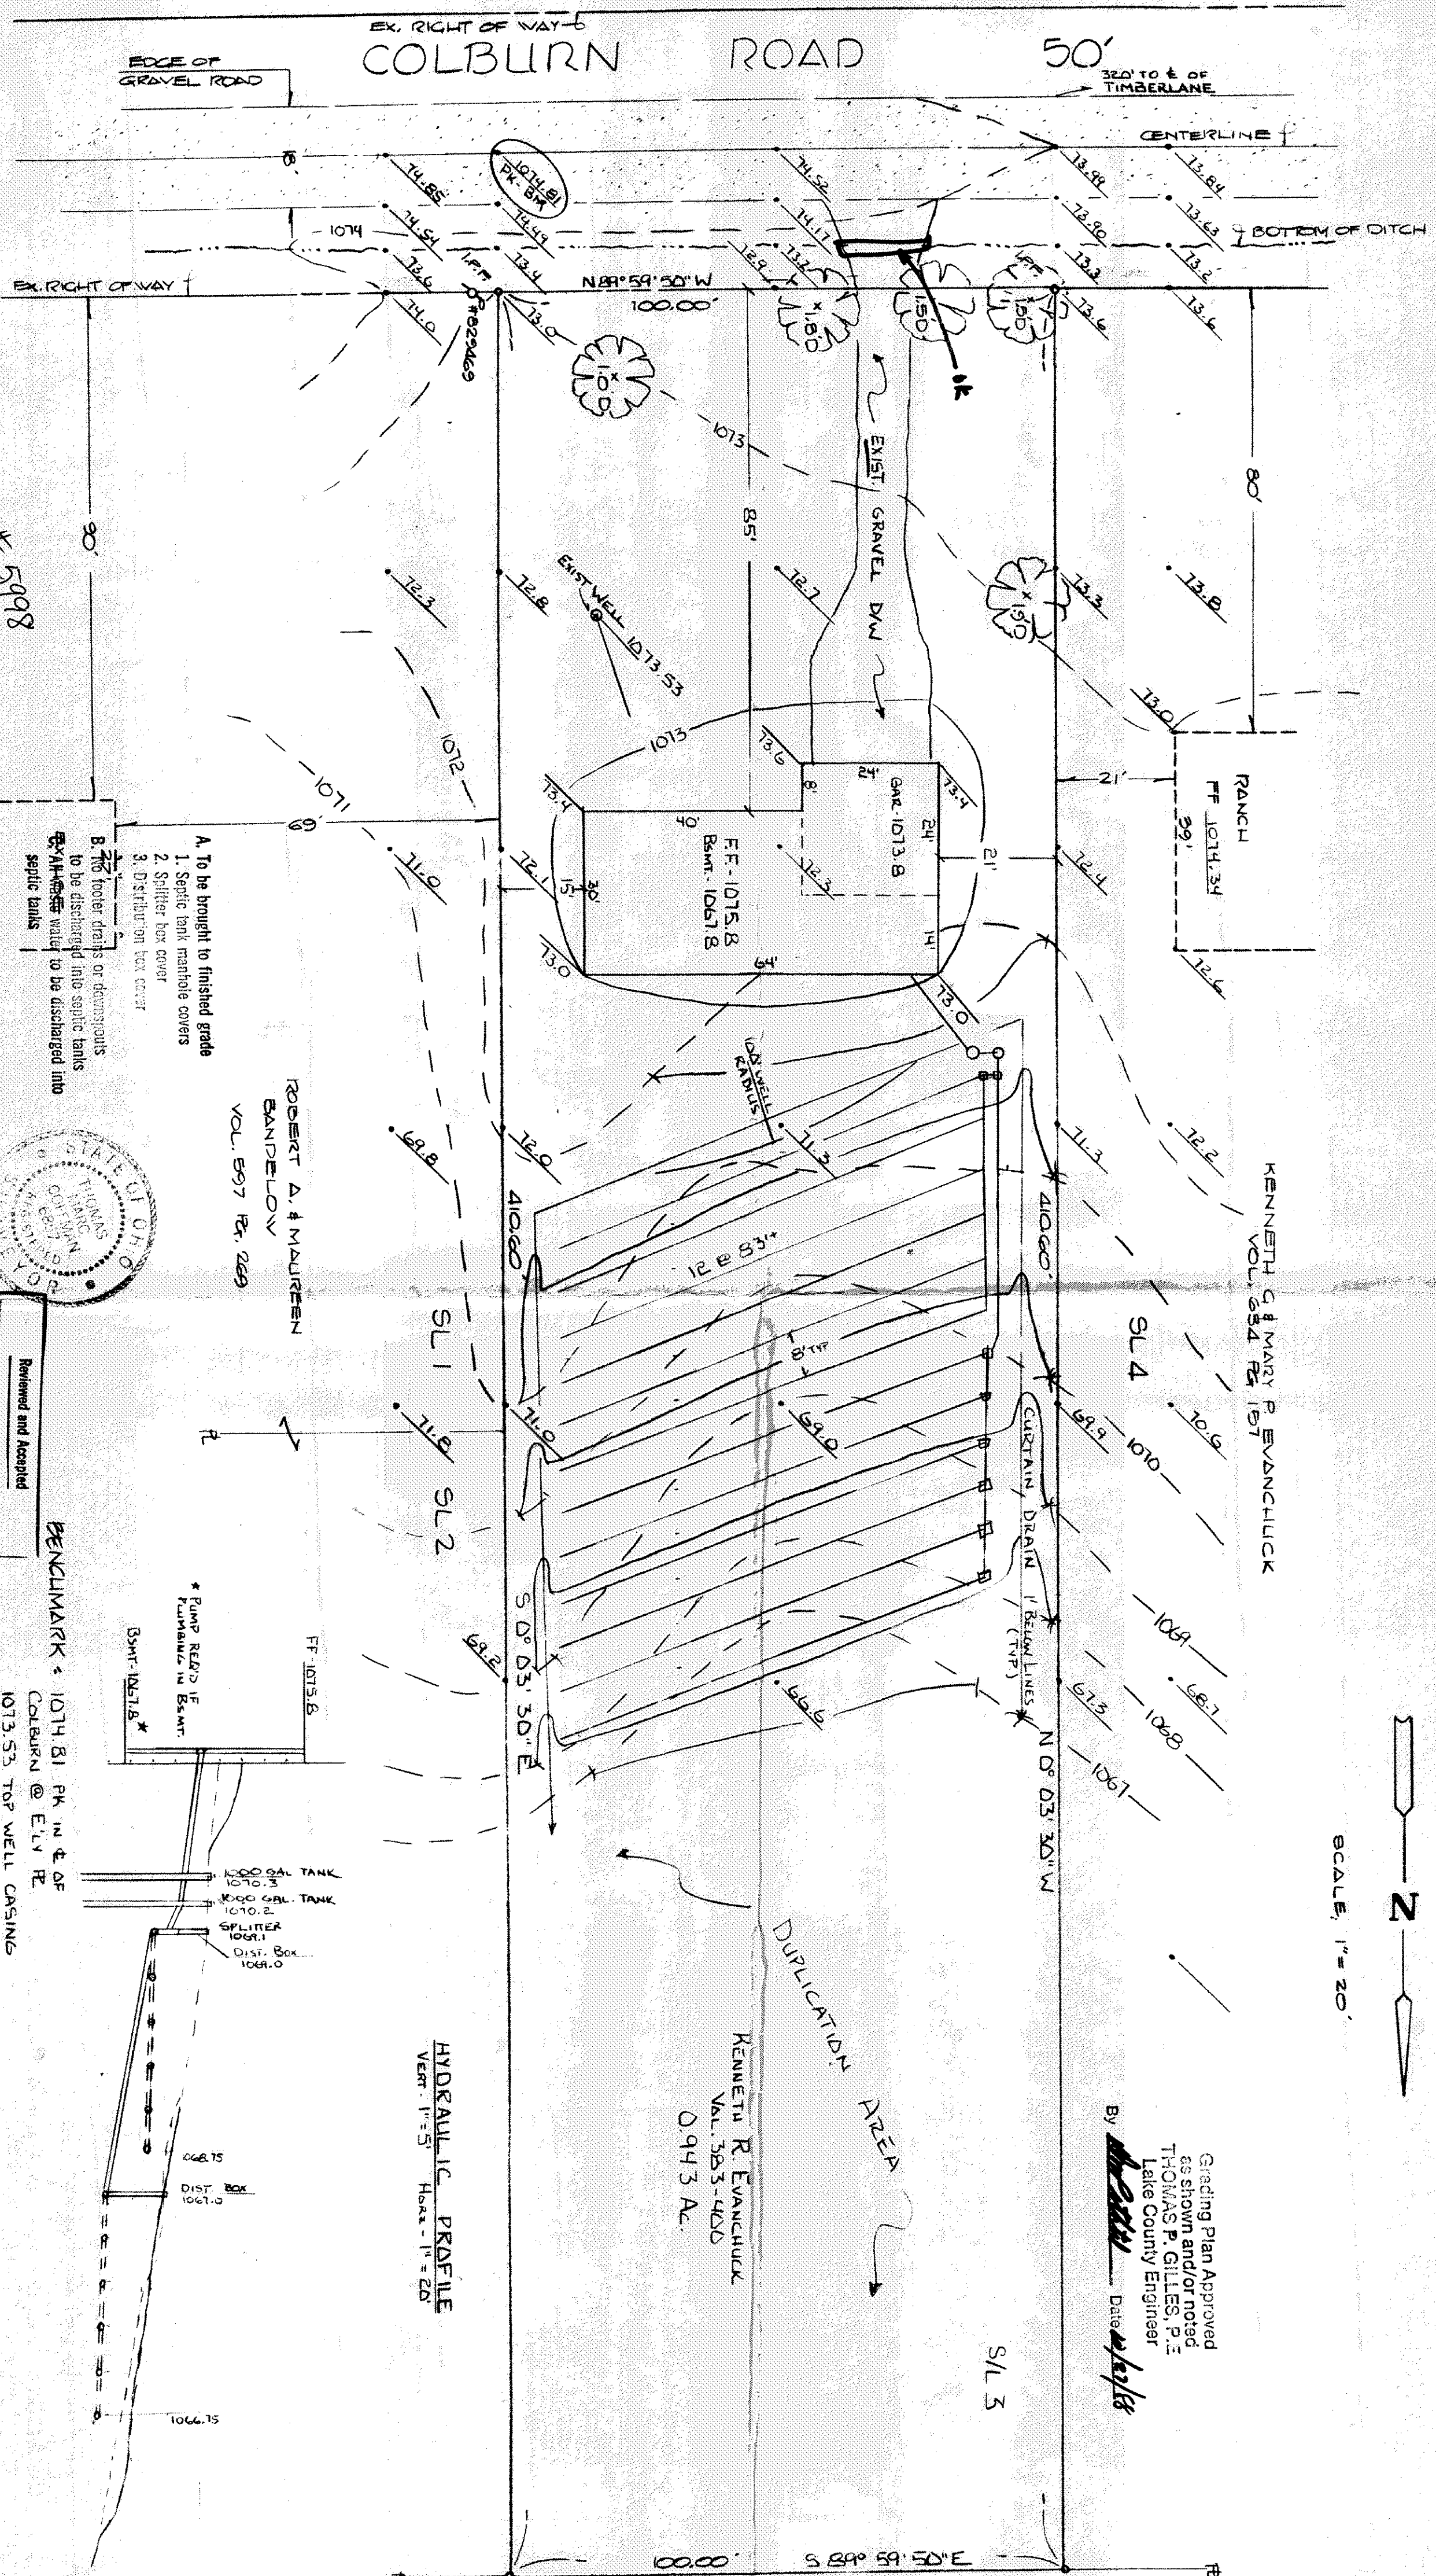

HYDRAULIC PROFILE
VERT. 1" = 5' HORIZ. 1" = 20'

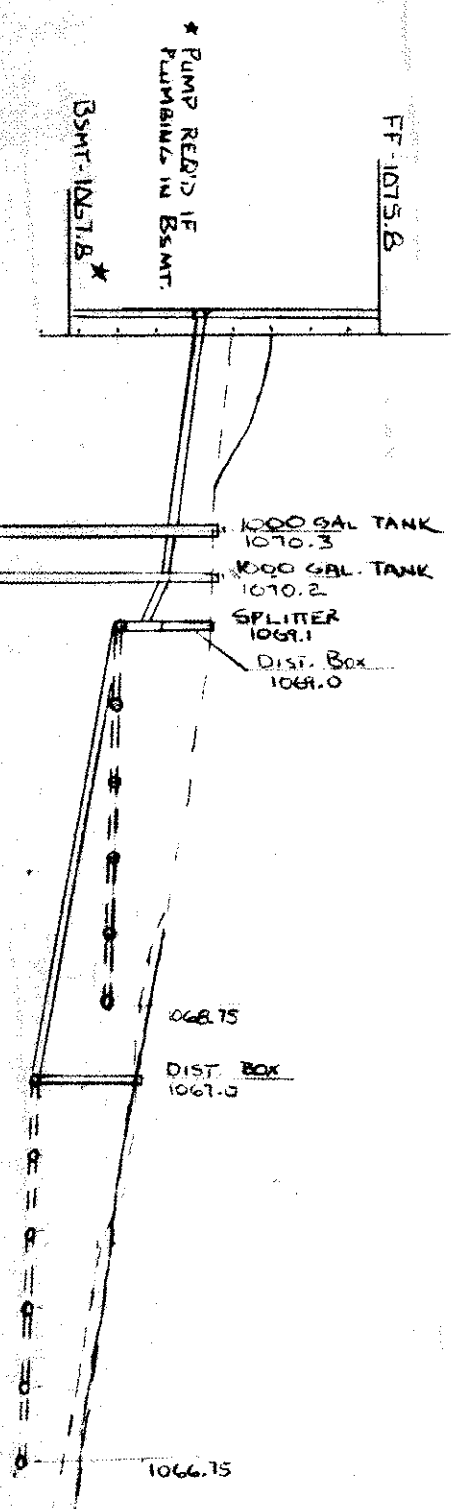

BENCHMARK: 1079.81 PM IN E. OF
COLBURN @ ELY RE
1073.53 TOP WELL CASING

Reviewed and Accepted
LAKE COUNTY GENERAL HEALTH DISTRICT

Date: 10-21-88

JOEL LUGA, R.S., M.P., E.L.
Health Commissioner

By *Thomas W. Gilles*

SEWAGE DISPOSAL PERMIT MUST BE
OBTAINED BY A LAKE COUNTY LICENSED
INSTALLER BEFORE INSTALLATION IS
STARTED.

LOW YIELD WATER
FIXTURES REQUIRED
ON ALL:
Shower Head
Toilet
THIS PLAN WAS PREPARED BY ME AND IS ACCURATE
TO THE BEST OF MY KNOWLEDGE AND BELIEF.
Thomas W. Gilles
10-7-88 REV. 10-20-88
81024