


JOHNNYCAKE RIDGE ROAD (S.R. 84) 60'

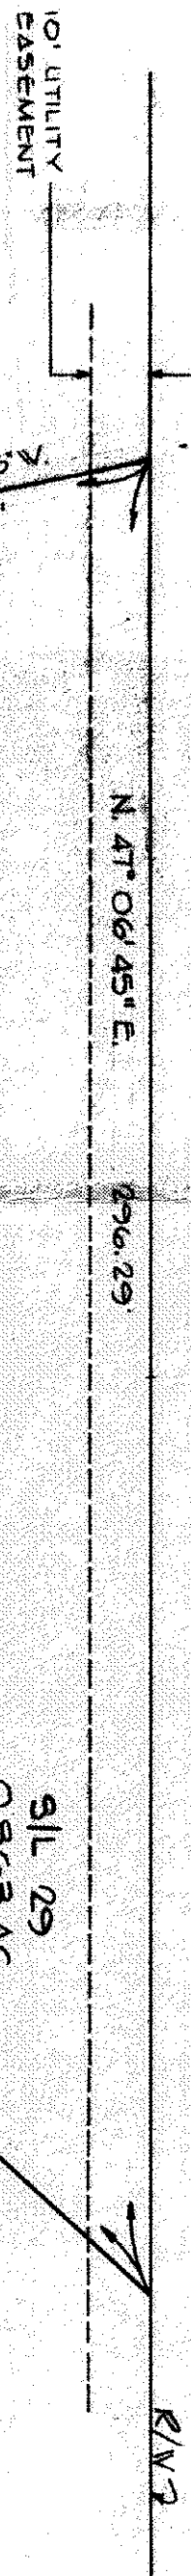

CURVE DATA	
A = 56.15'	
Δ = 53°34'53"	
C = 54.12'	
N 63°08'32" E	

TOM REED GENERAL CONTRACTING, INC.
VOL. 843 P. 1360

TOM REED GENERAL CONTRACTING, INC.
VOL. 843 P. 1360

S/L 29
Q.863 AC.

S/L 28


BENCHMARK - 707.44
SAN MARI (INV. 699.04)

COLLEEN
DRIVE 60'

Grading Plan Approved
as shown and/or noted
THOMAS P. GILLES, P.E.
Lake County Engineer
By *[Signature]* Date *7/1/88*

SITE PLAN
— FOR —
TOM REED

KNOWN AS BEING A PART OF
CONCORD KILLOGG PARK
ESTATES SUBDIVISION, PART
OF LOTS NO. 3 & 4, TRACT 3
AND SITUATED IN THE TOWN-
SHIP OF CONCORD, COUNTY
OF LAKE, AND STATE OF OHIO

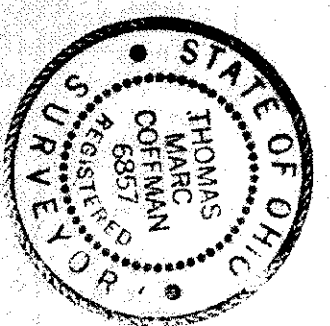

SCALE: 1" = 30'
ZONING PERMIT #5862
ISSUED 7-1-88

SUBJECT TO APPROVAL BY:
Lake County Surveyor Eng. ☐
Lake County Eng. Dept. ☒
Lake County Planning Comm. ☐
Lake County Bldg. Dept. ☒

Tom J. McNamee

VILLAGE SURVEYING CO.
THOMAS M. COFFMAN, P.S.
202 THIRD STREET, FAIRPORT HARBOR, OHIO 44071
(216) 351-1559

TWO PLAT WAS PREPARED BY ME AND IS
TRUE AND ACCURATE TO THE BEST OF MY
KNOWLEDGE AND BELIEF.

Thomas M. Coffman
THOMAS M. COFFMAN NO. 6857